

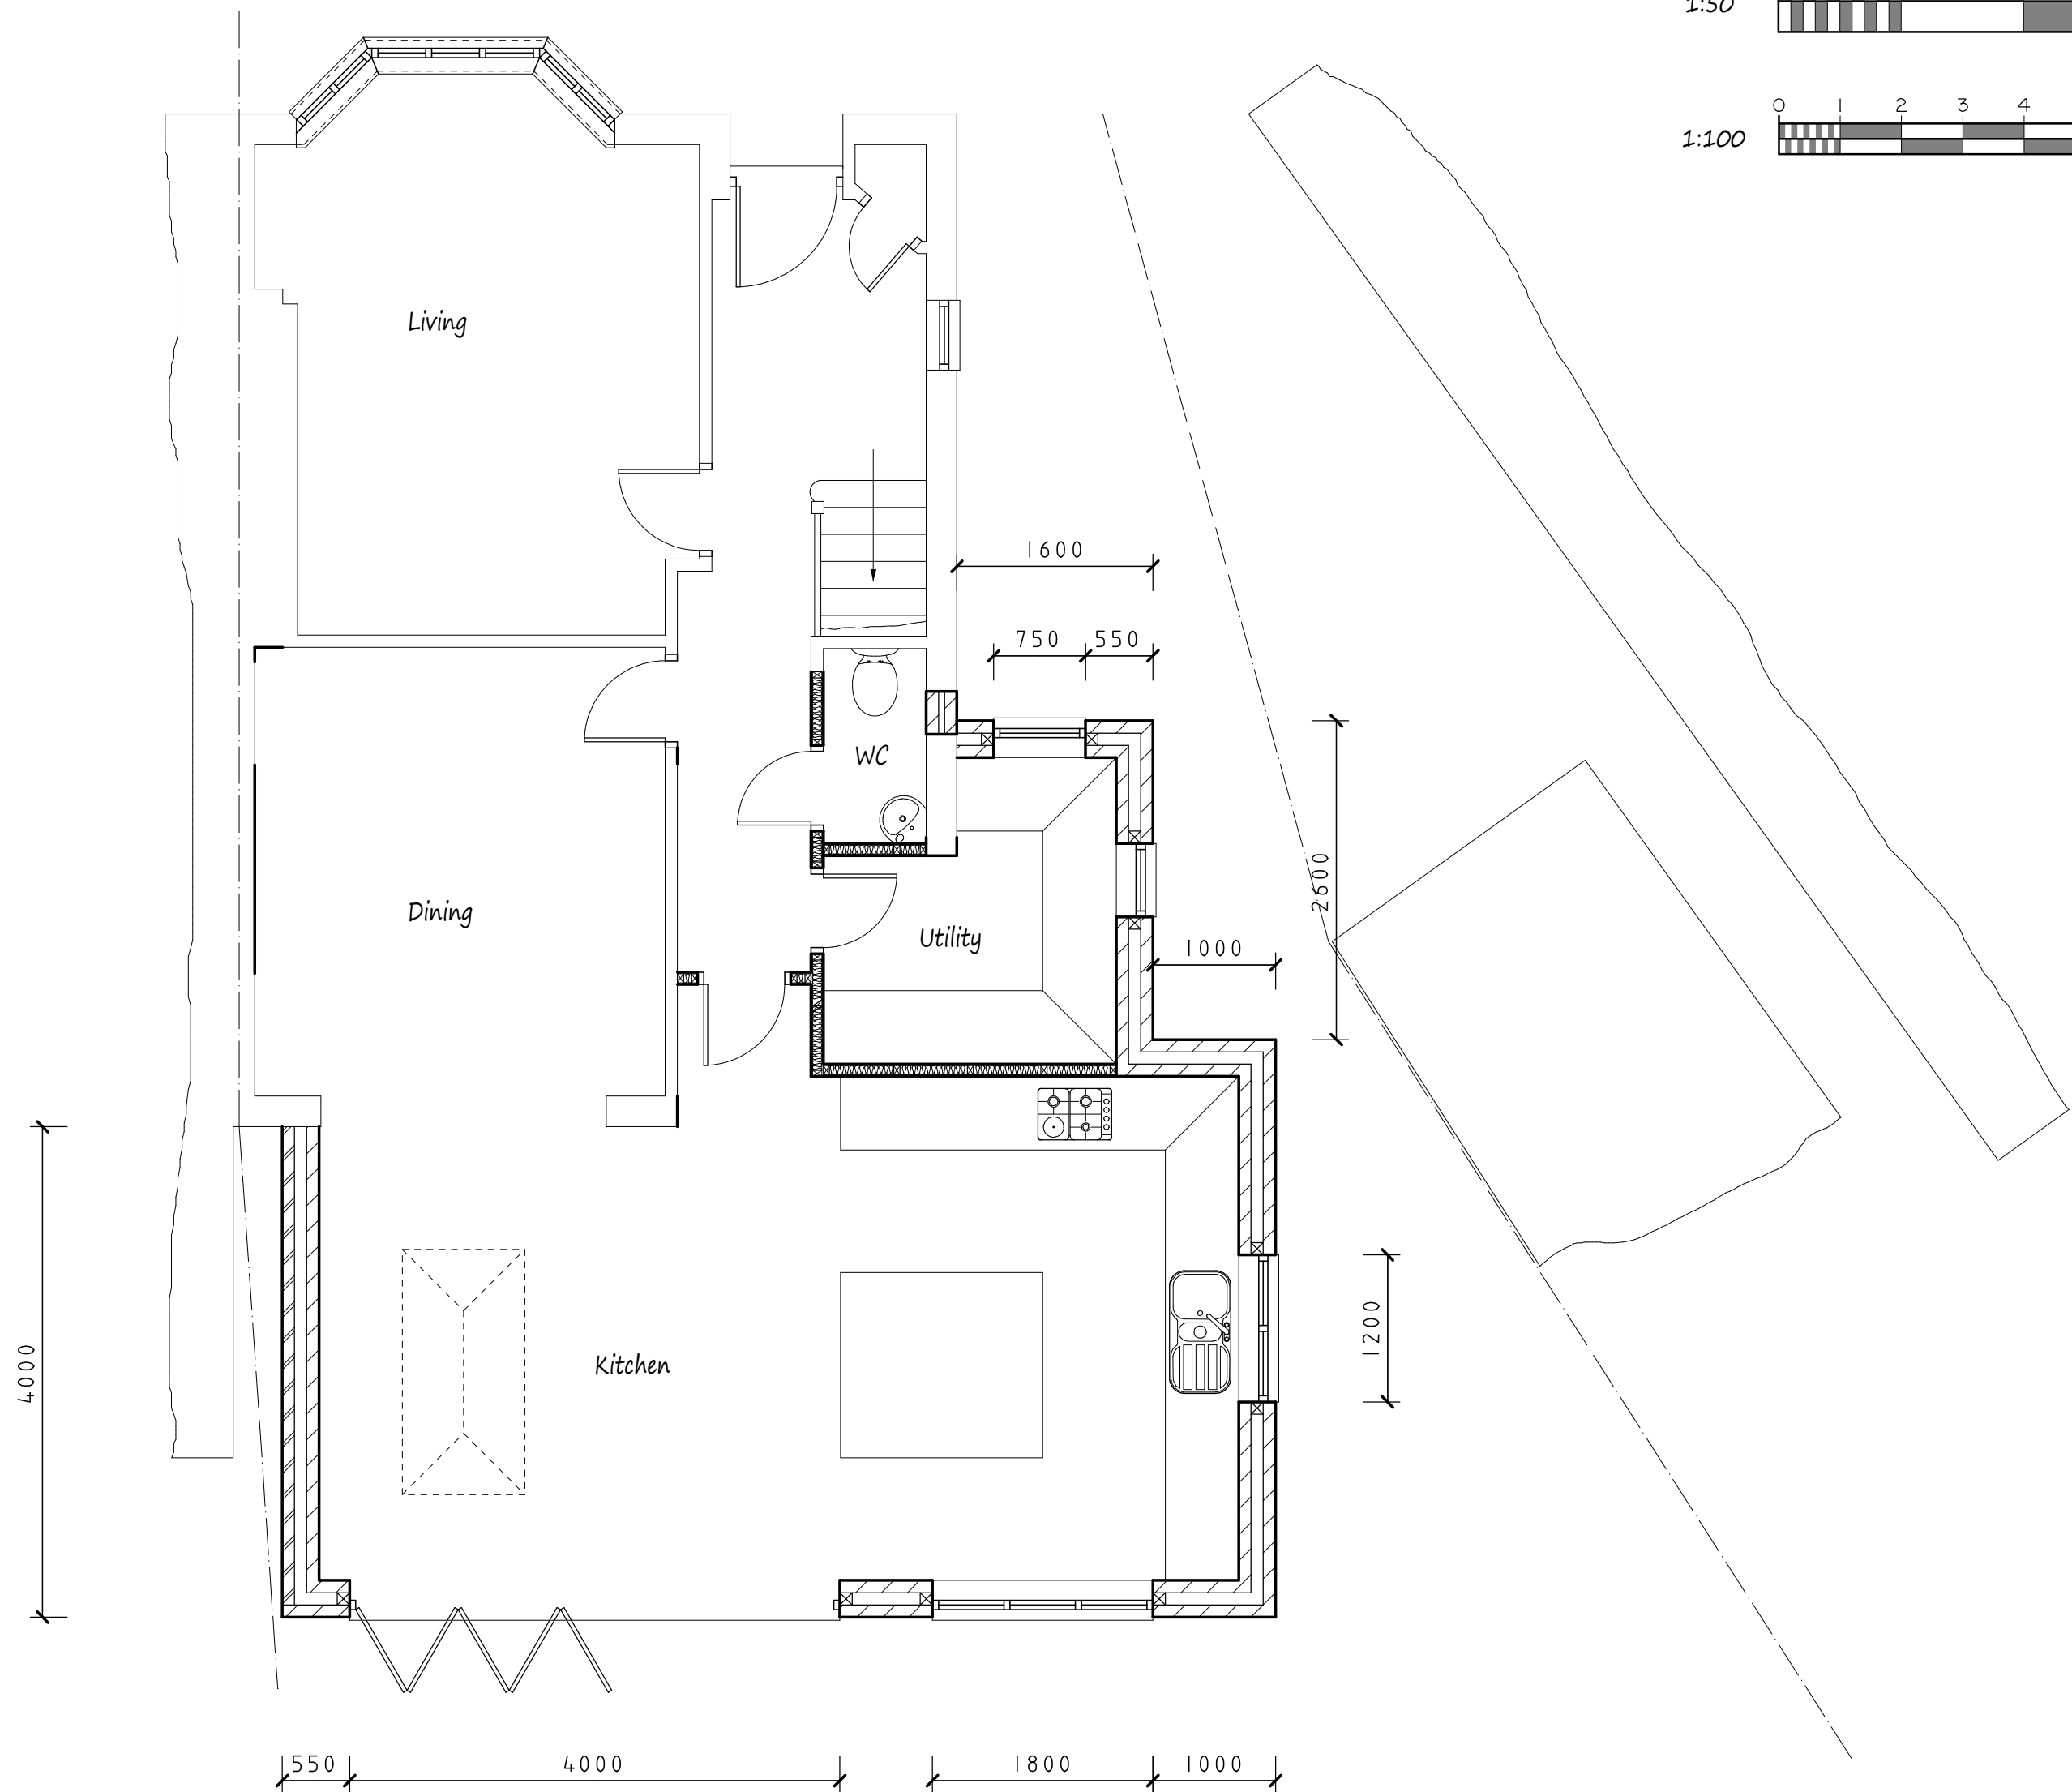


NOTES:
All dimensions must be checked on site and not scaled from this drawing.

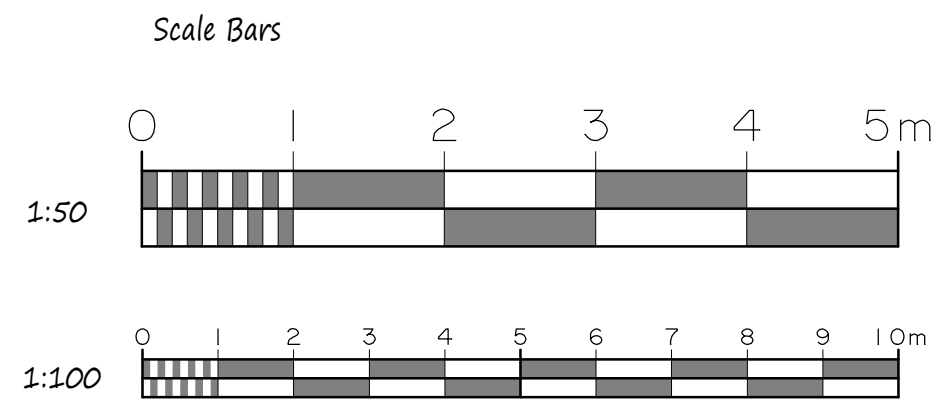


Proposed Ground Floor Plan

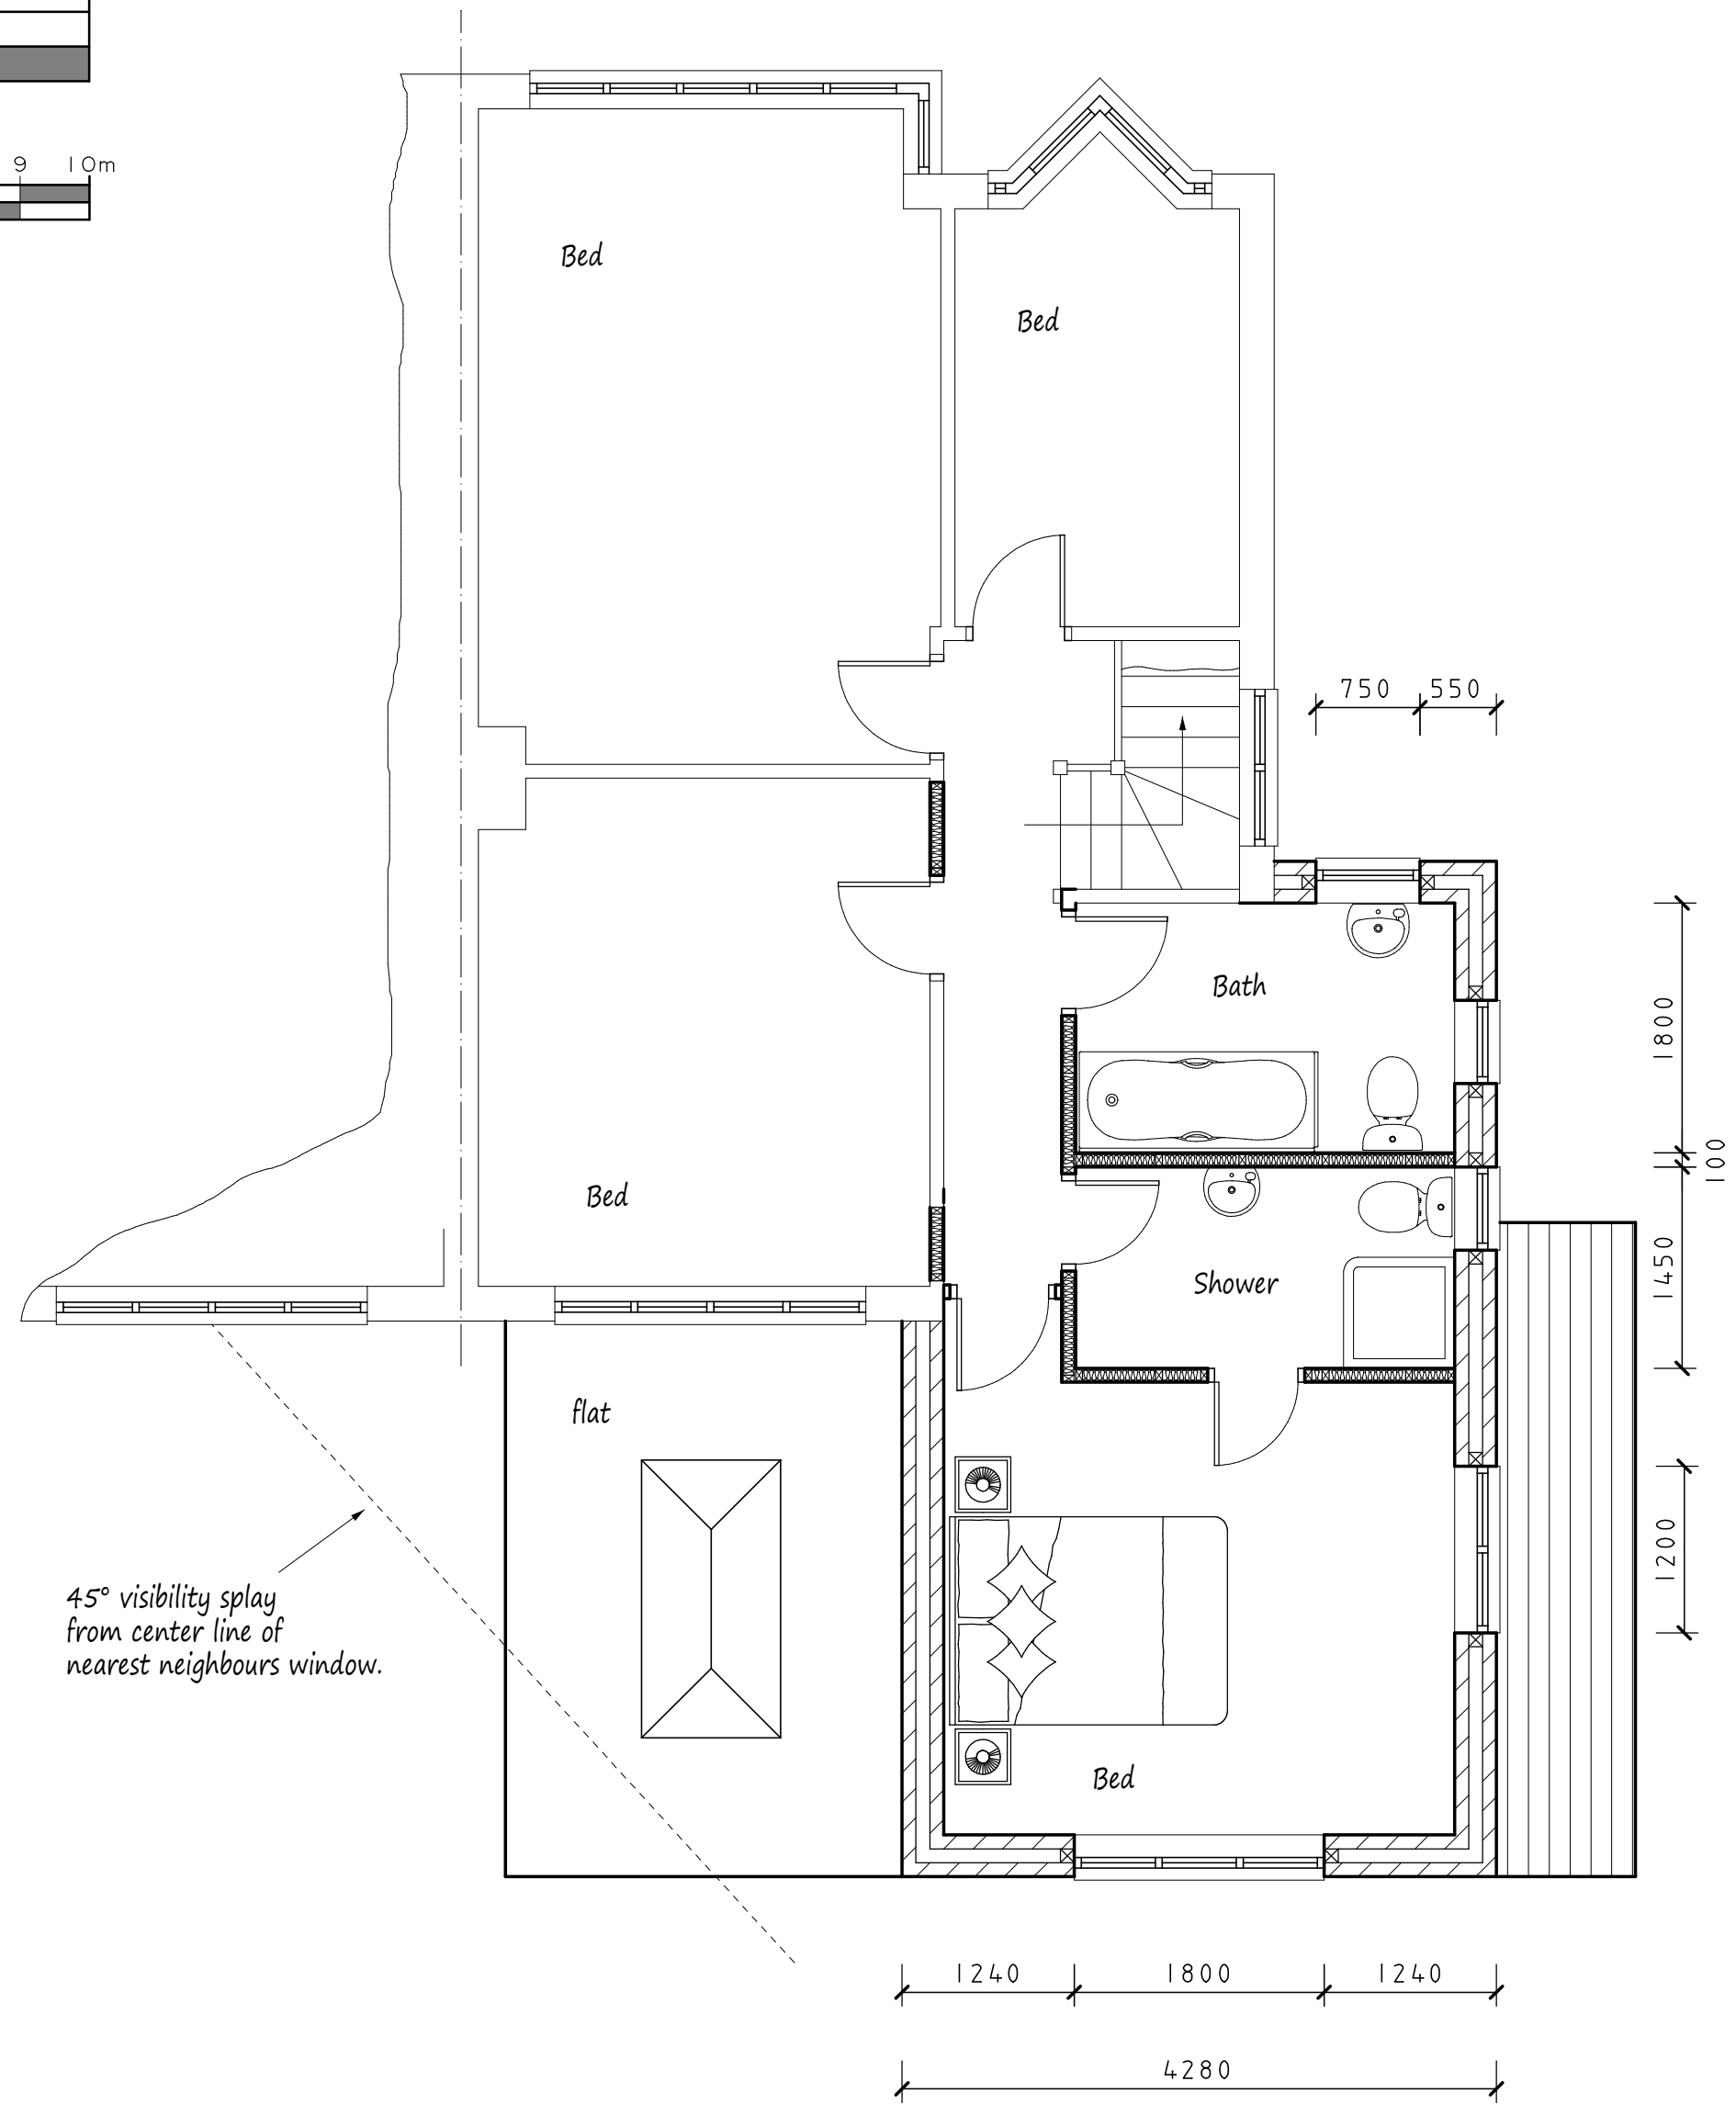

Proposed First Floor Plan

This drawing to be read in conjunction with Drg No 4602/01

Proposed Elevations - All Materials to Match Existing

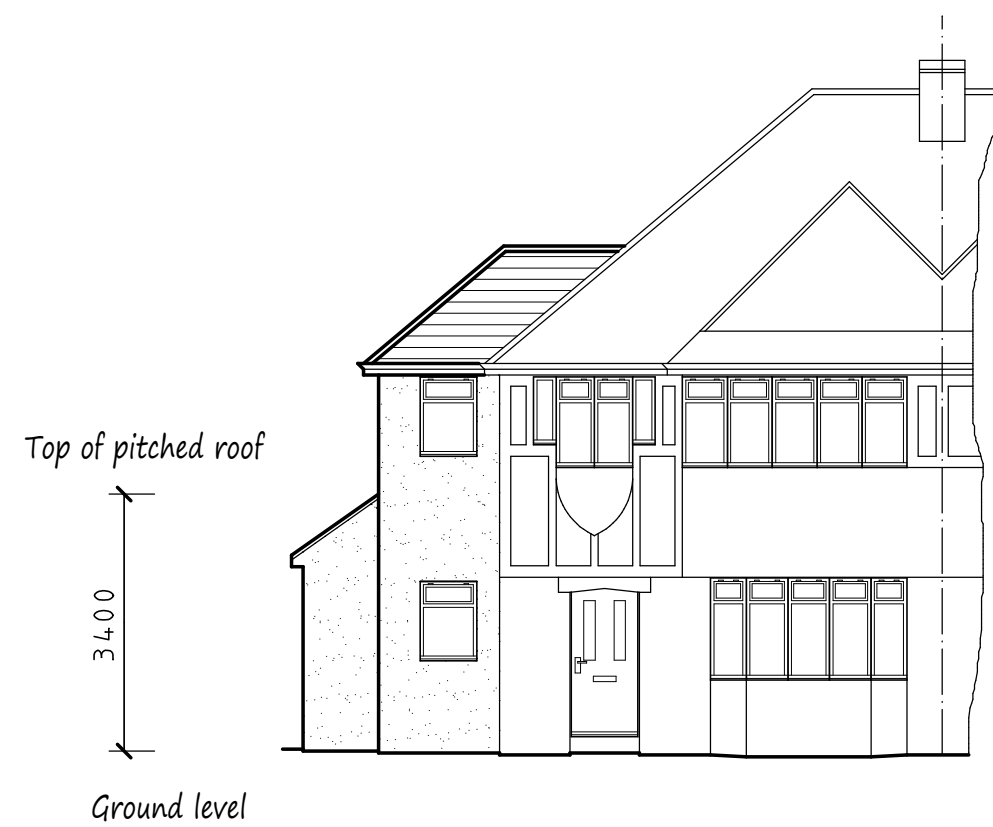

Front Elevation

New side windows to be obscurely glazed and non-openable up to 1.7m above FFL.


Rendered to match existing.



Side Elevation



Rear Elevation

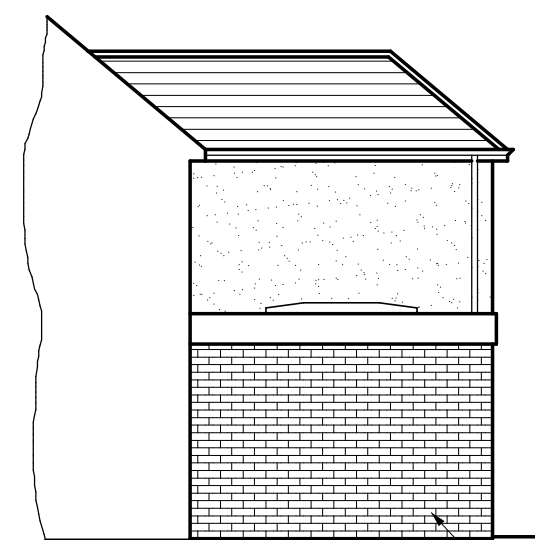

Side Elevation

Face brickwork to wall within close proximity of boundary.

A	Date	Revisions

Copyright

Pottle & Co Ltd.
Building Design &
Management Services

Suite A
128 Manor Way
Ruislip
Middlesex
HA4 8HR

Tel: 01895 622800
www.pottle.uk.com

Client
Mr & Mrs Masnavi

Job Title

9 Garth Close
Eastcote
Middlesex

Drawing Title

Proposed Two Storey Side and
Rear Extension.

Scale

1:50, 100

Date
August 2021

Drawn by
MDP

Drg No.
4602/02