




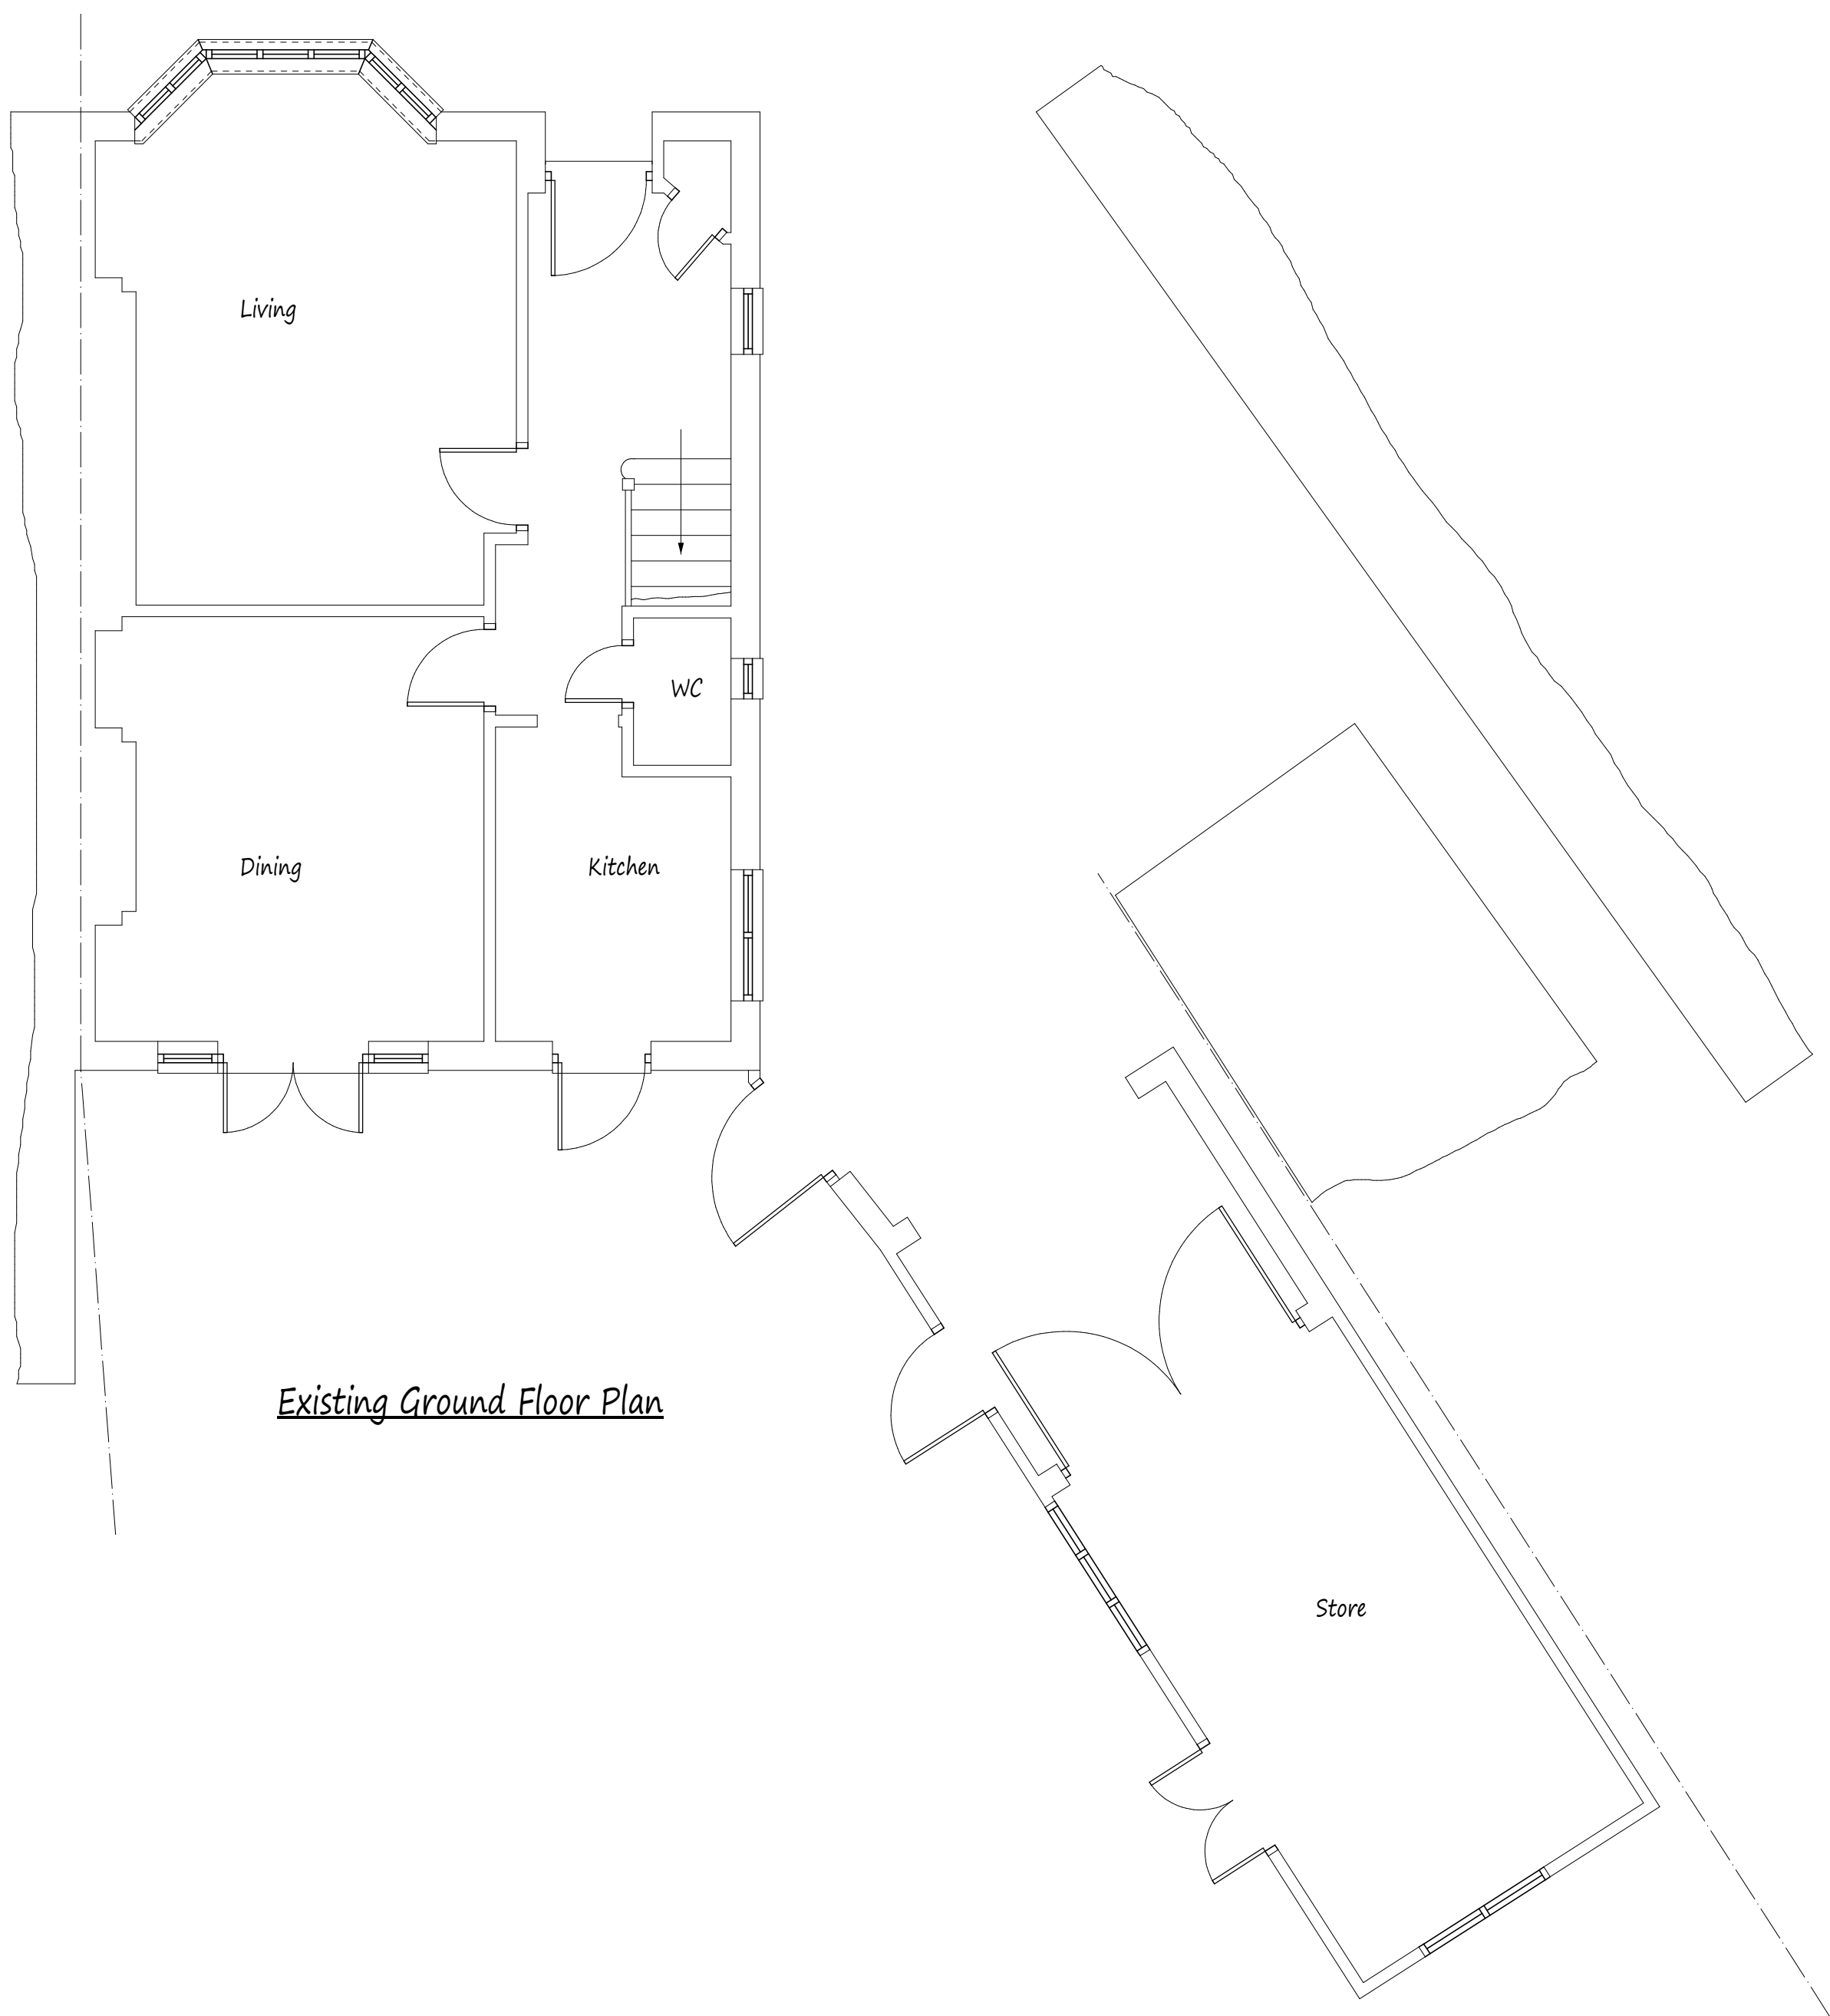

Existing Ground Floor Plan

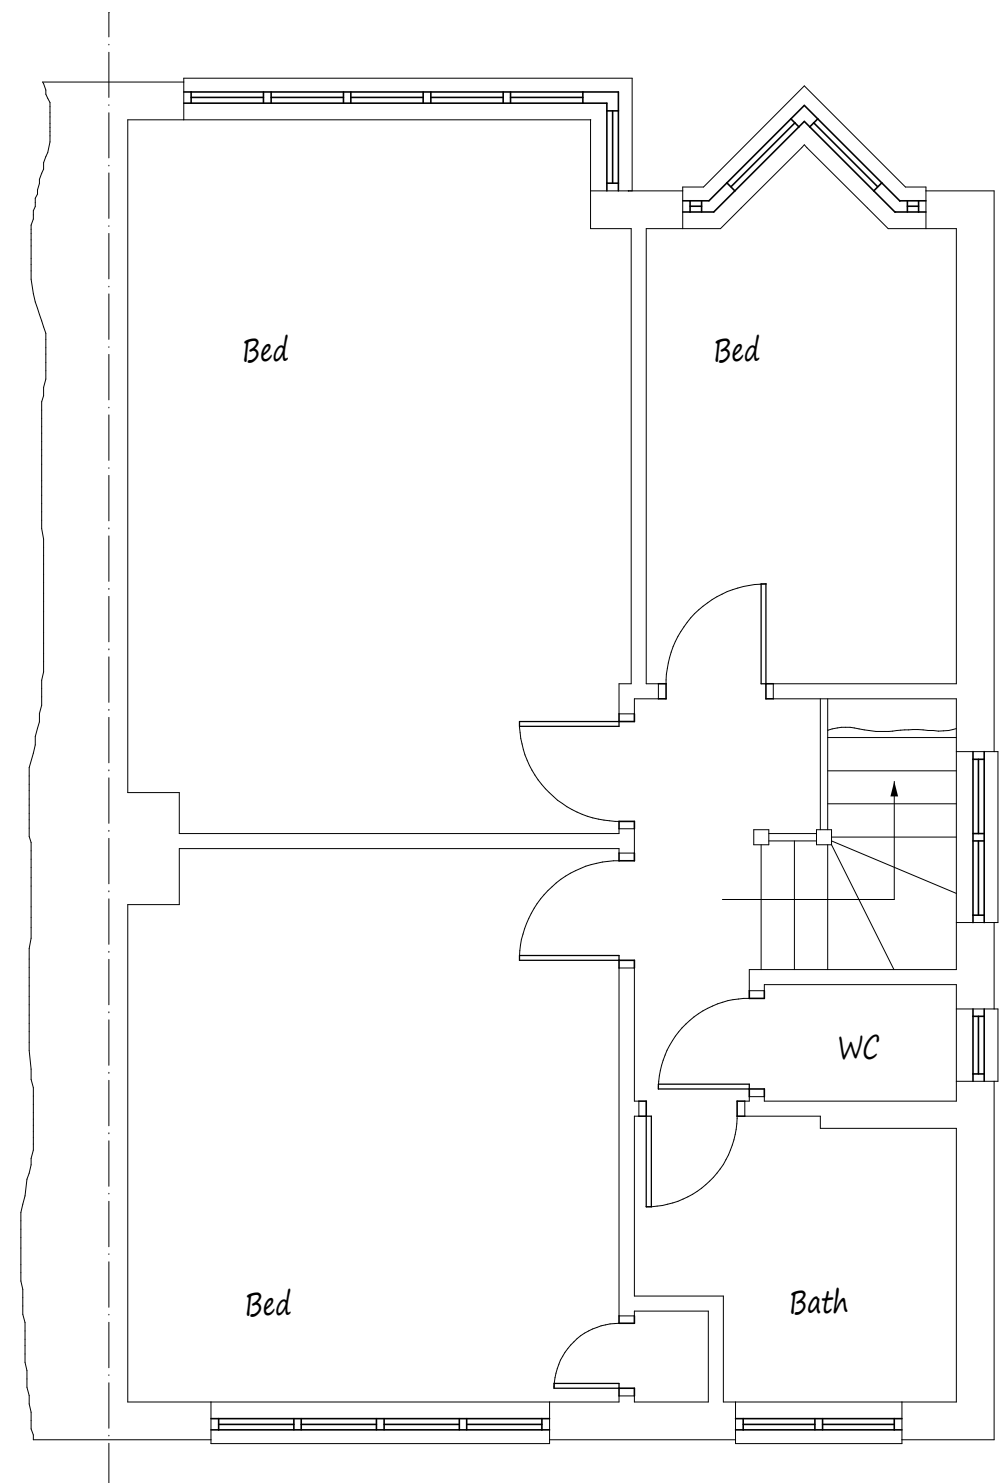

Existing First Floor Plan

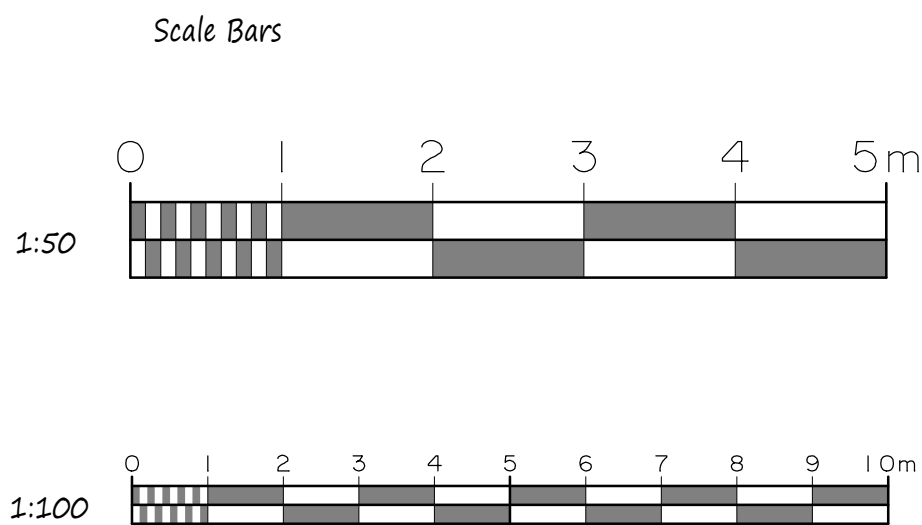

This drawing to be read in conjunction with Drg No 4602/02

Existing Elevations



Front Elevation




Side Elevation



Rear Elevation

Part of garage to be removed shown dotted. Back of garage to be re-constructed as part of new works and made good. Height of new garage area not to exceed 2.5m in height.

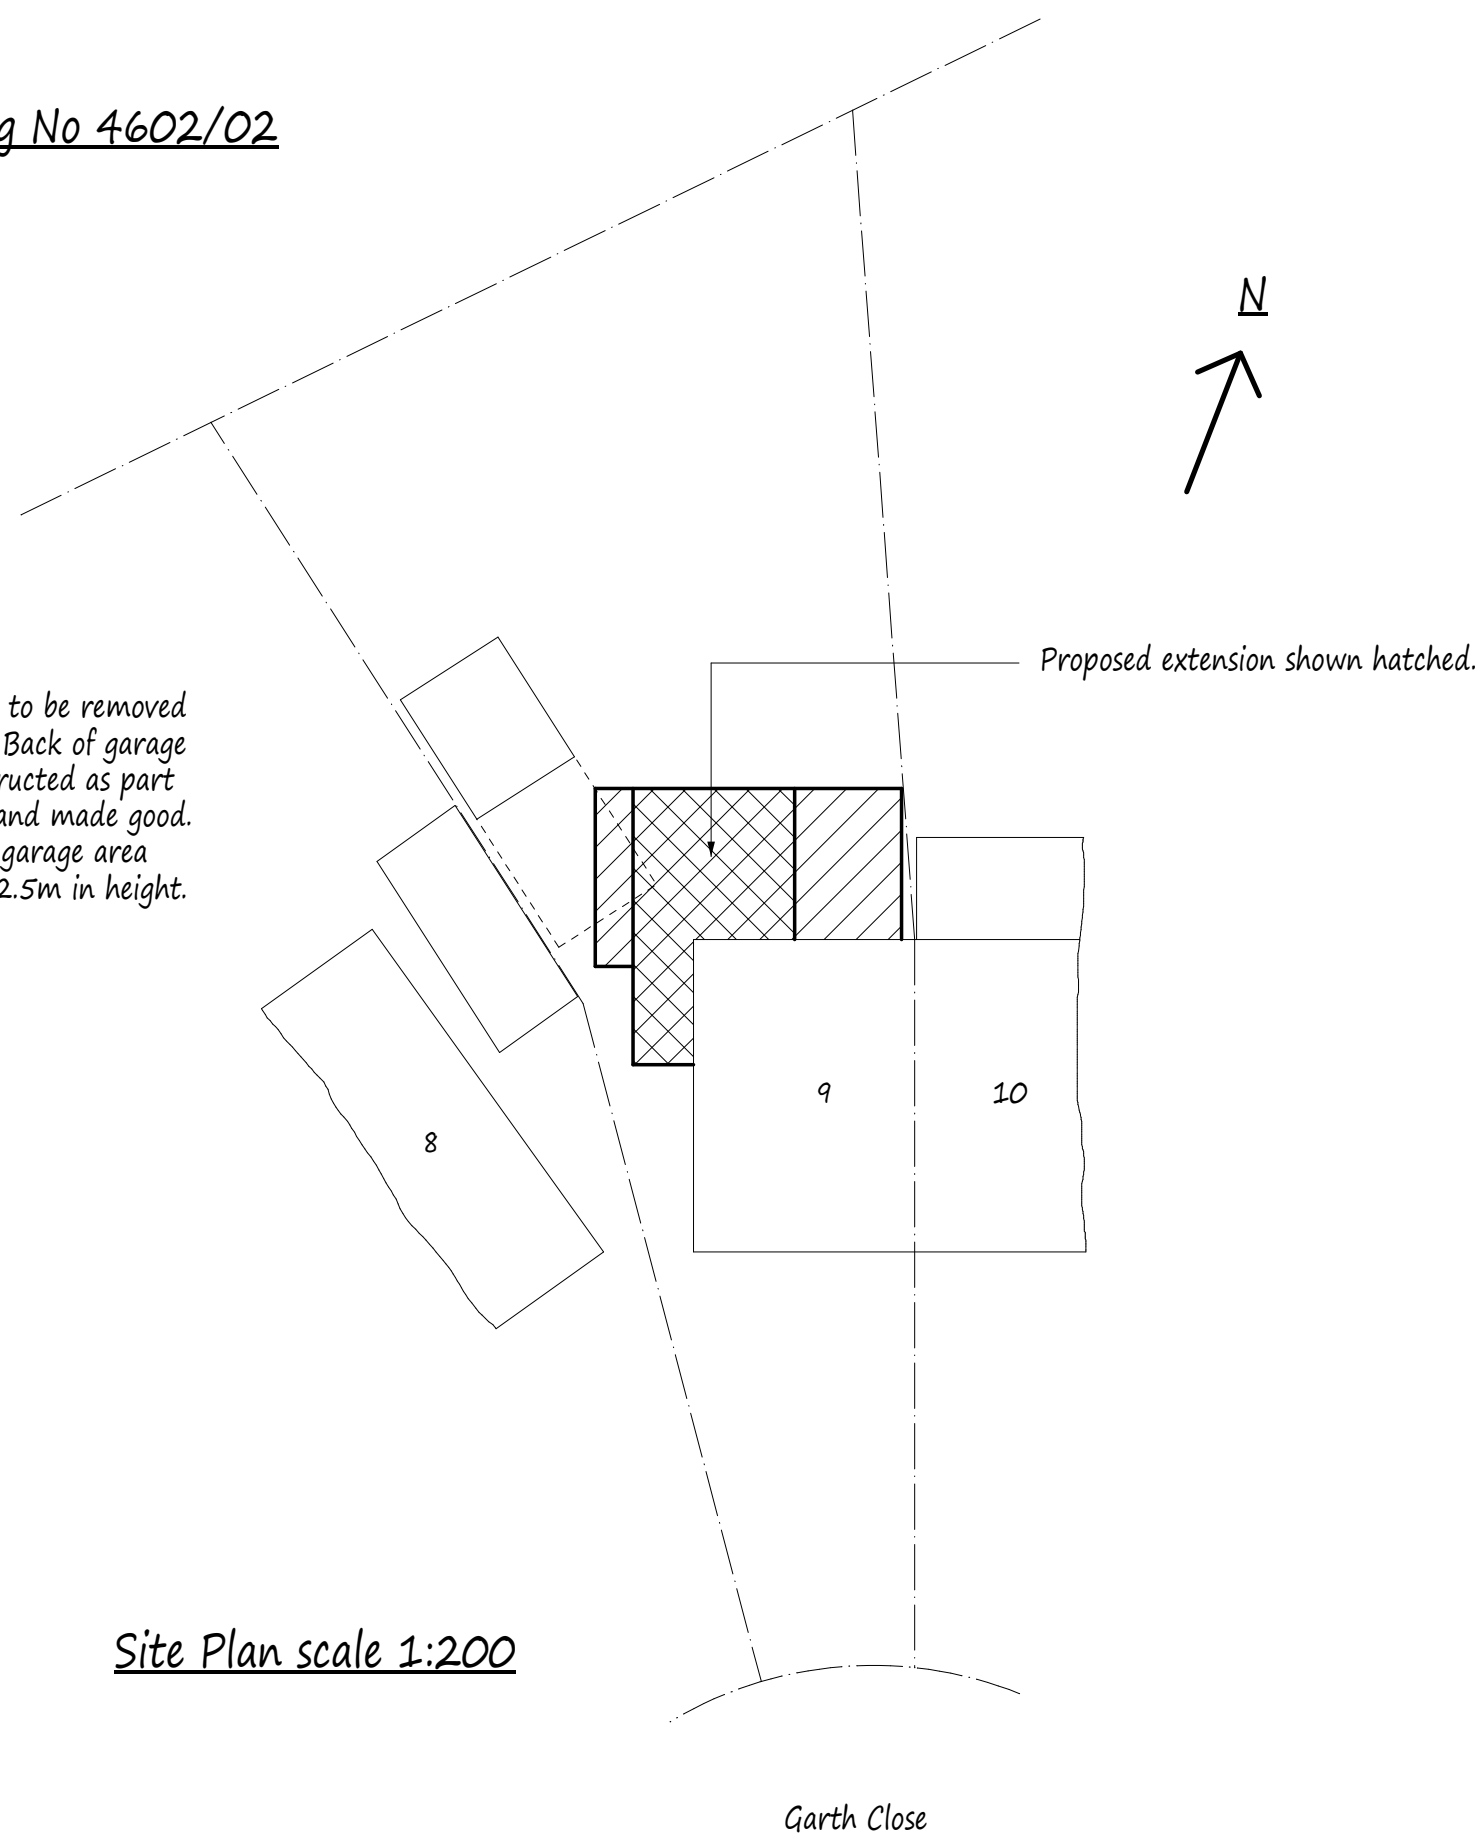

Site Plan scale 1:200

NOTES:
All dimensions must be checked on site and not scaled from this drawing.

A		
	Date	Revisions
Copyright		
Pottle & Co Ltd. Building Design & Management Services		
Suite A 128 Manor Way Ruislip Middlesex HA4 8HR		
Tel: 01895 622800 www.pottle.uk.com		
Client Mr & Mrs Masnavi		
Job Title		
9 Garth Close Eastcote Middlesex		
Drawing Title		
Existing Details and Site Plan		
Scale 1:50, 100, 200		
Date August 2021		Drawn by MDP
Drg No. 4602/01		