
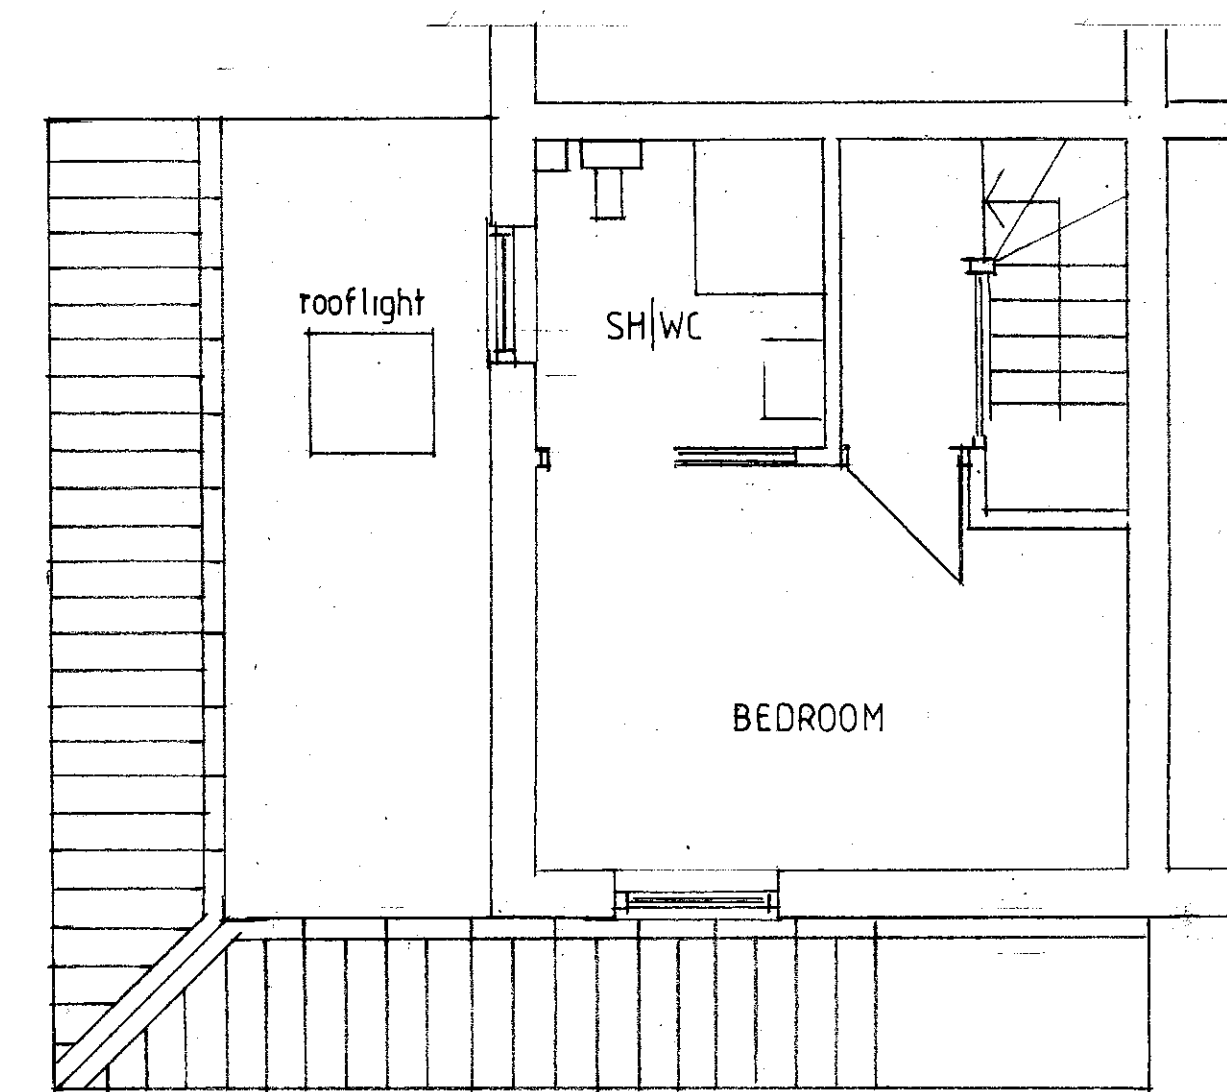
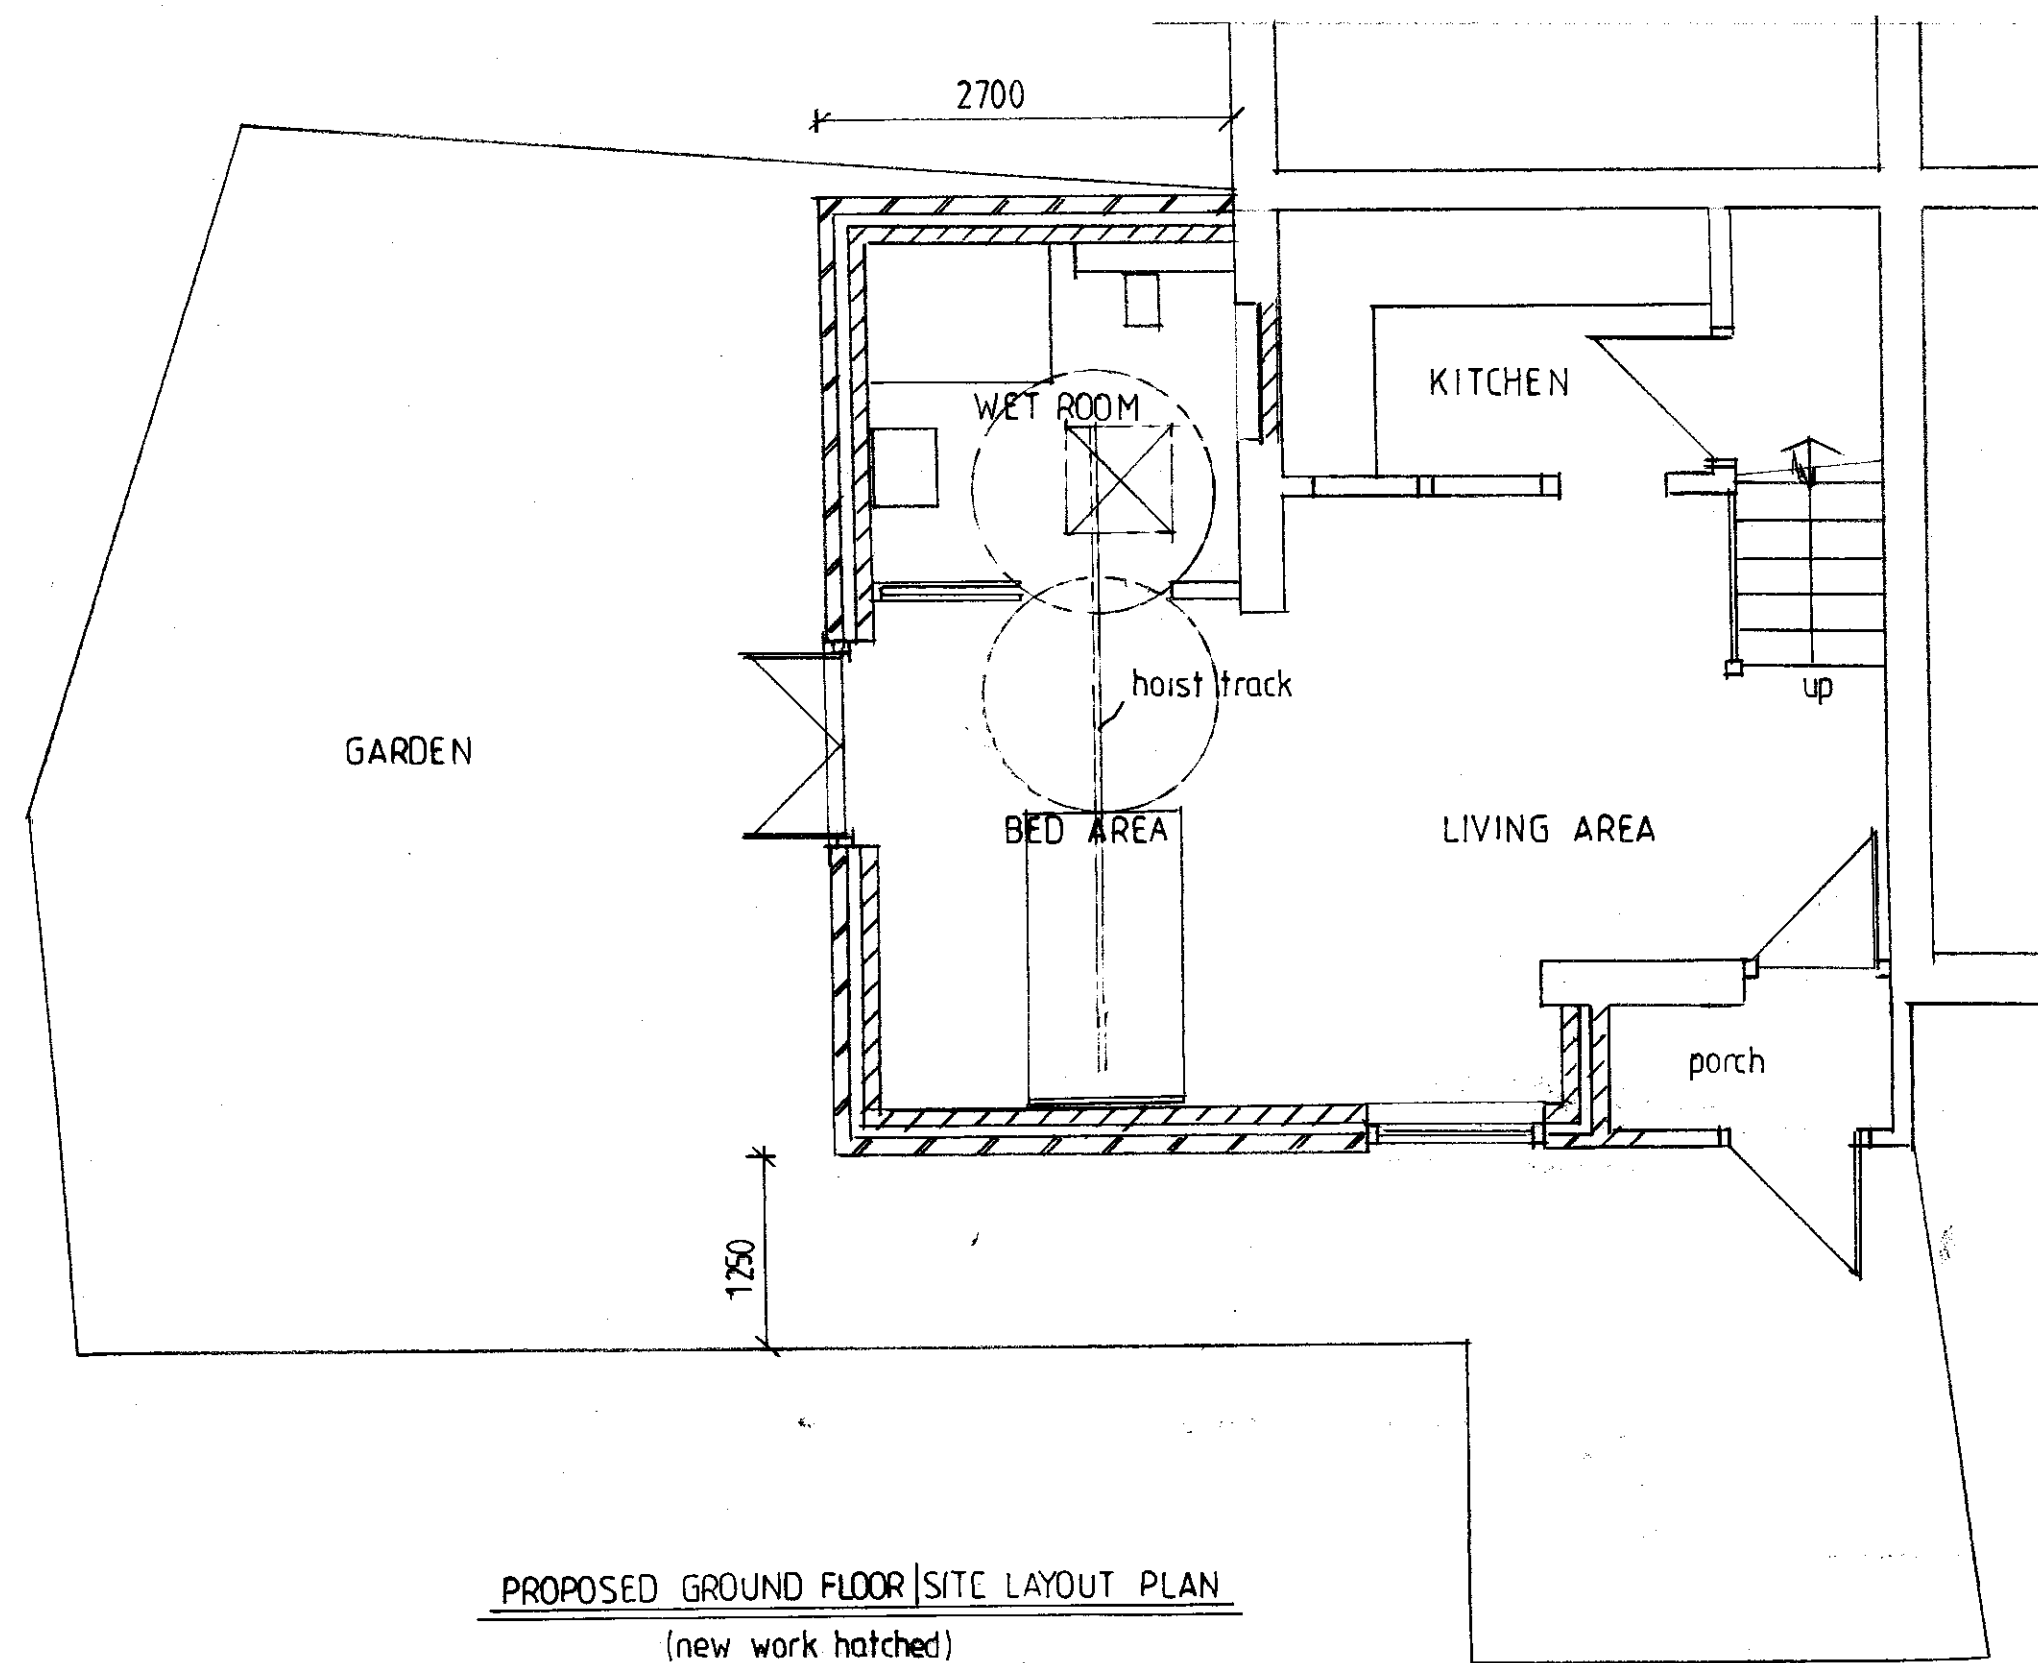


REVISION:	DATE:	NOTE:

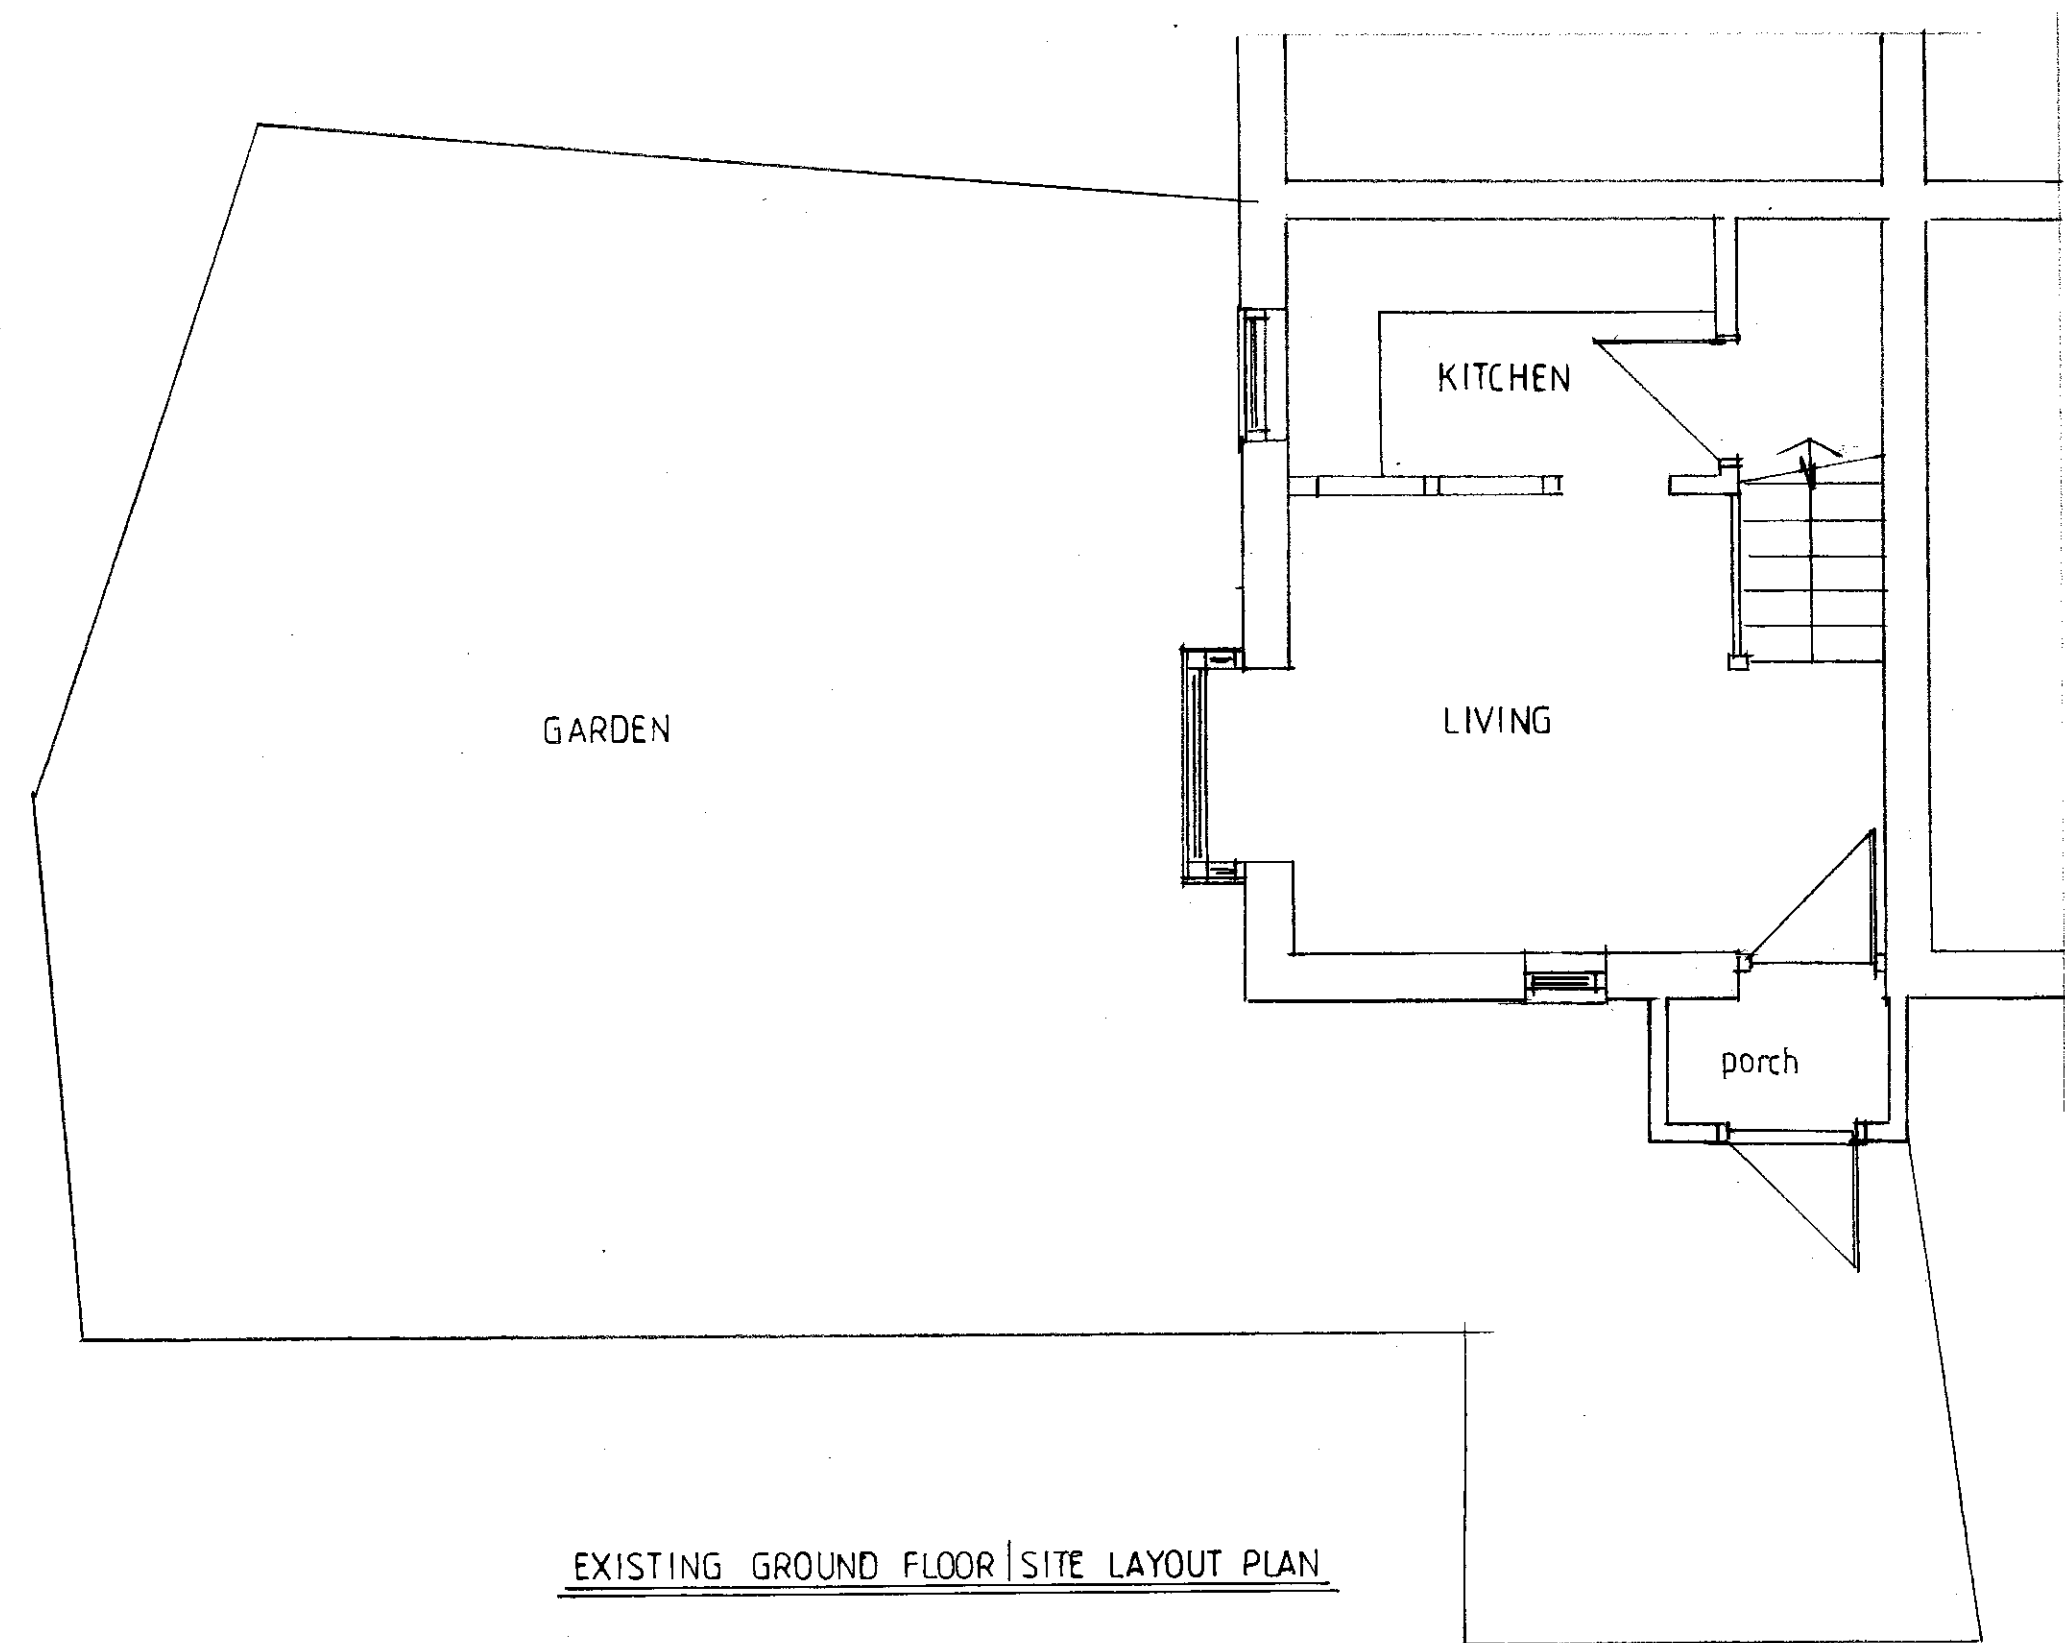

homeplans

Church Gardens, Church Hill, Harefield, Middlesex UB9 6DU

T: 01895 822488
E: patrick@homeplansharefield.com
W: www.homeplansharefield.com



CLIENT: MR P BRENNAN

PROJECT: 41 PEERLESS DRIVE
HAREFIELD

TITLE: DESIGN PROPOSAL - EXTENSION
FLOOR PLANS & ELEVATIONS

DWG NO:
2176/1

DATE:
SEPT. 2023

SCALE:
1:50 | 1:100 AT A1

DRAWN:

--	--	--	--	--	--

