
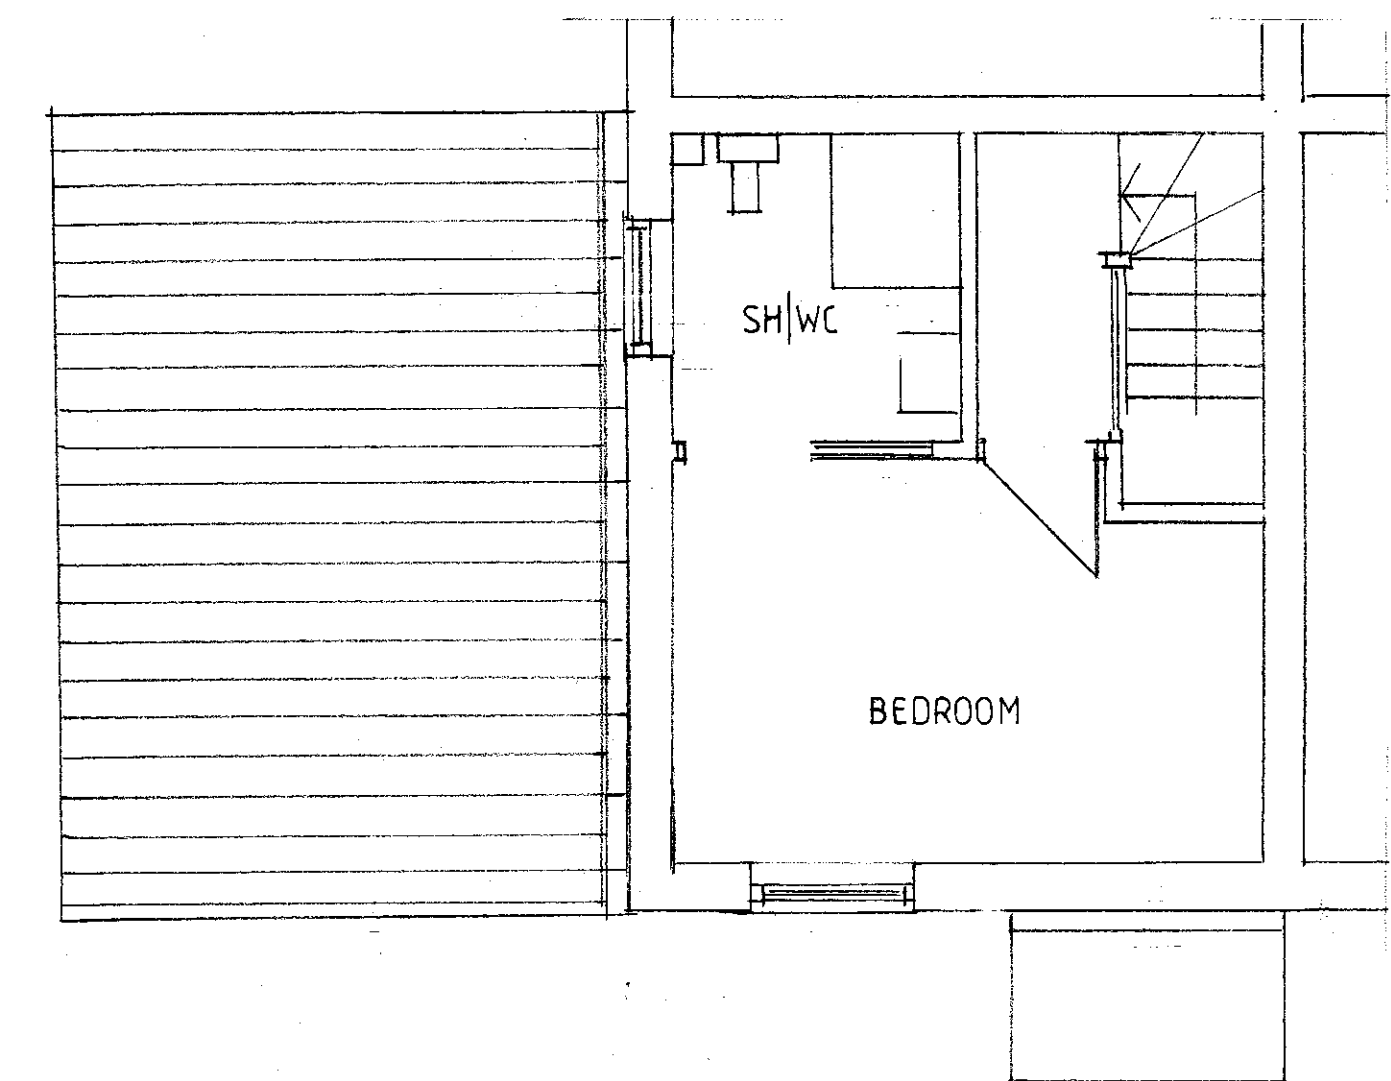
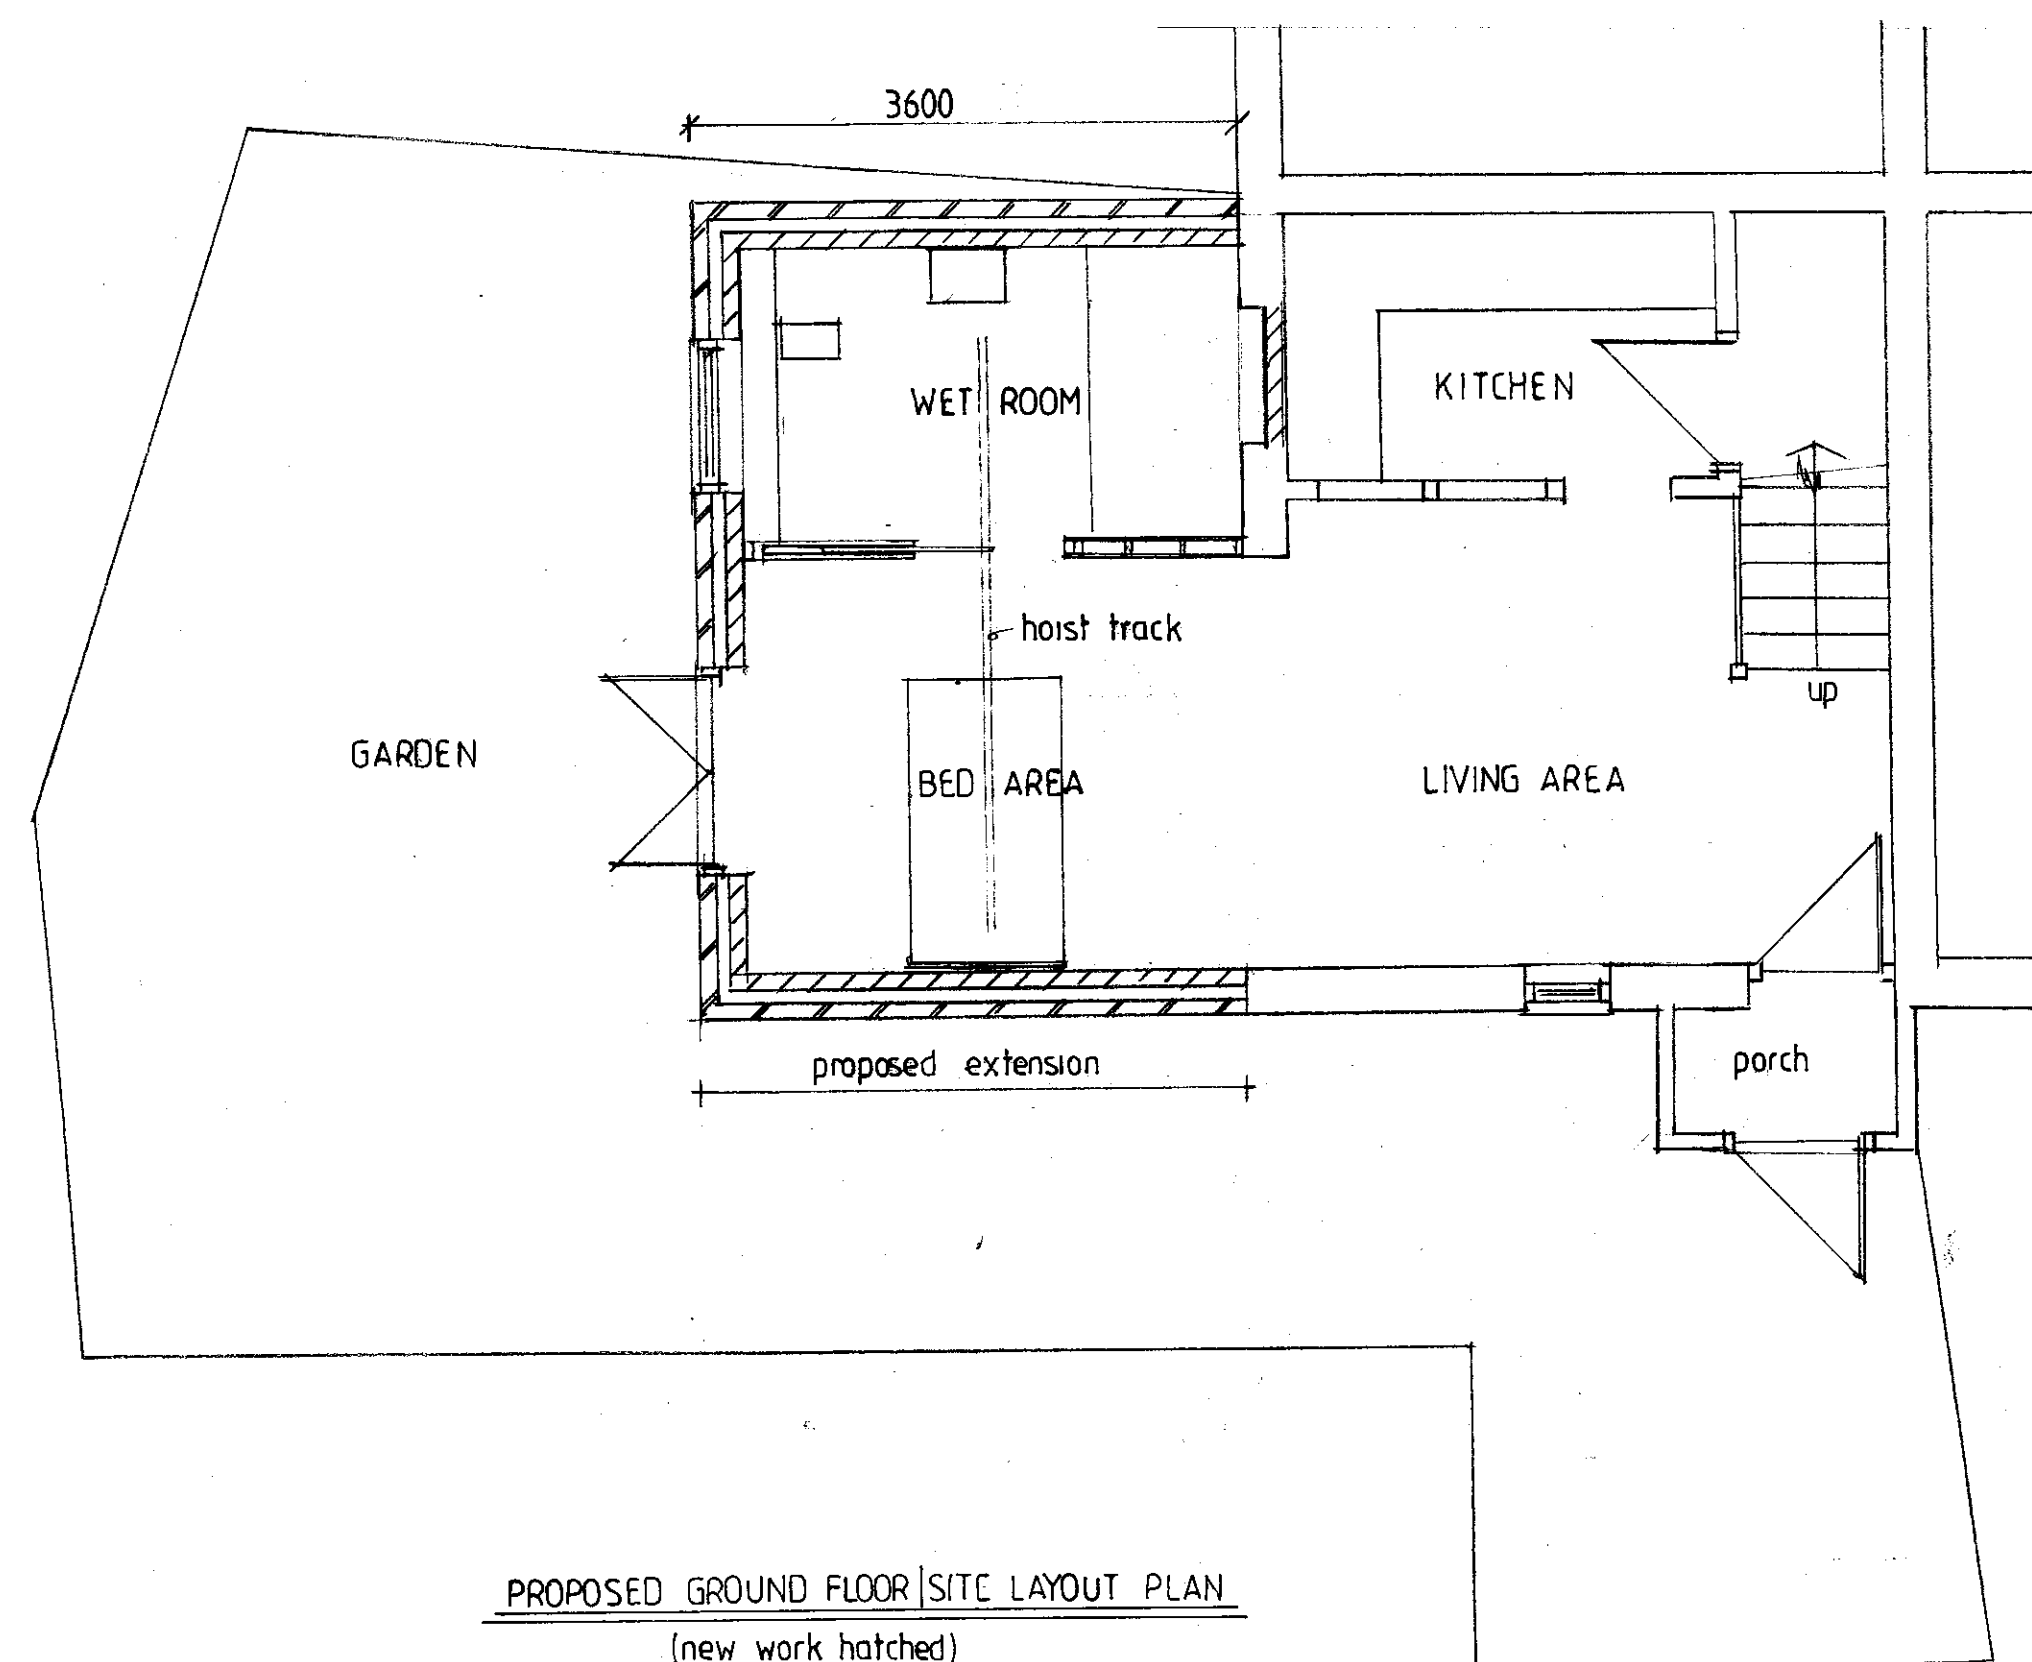
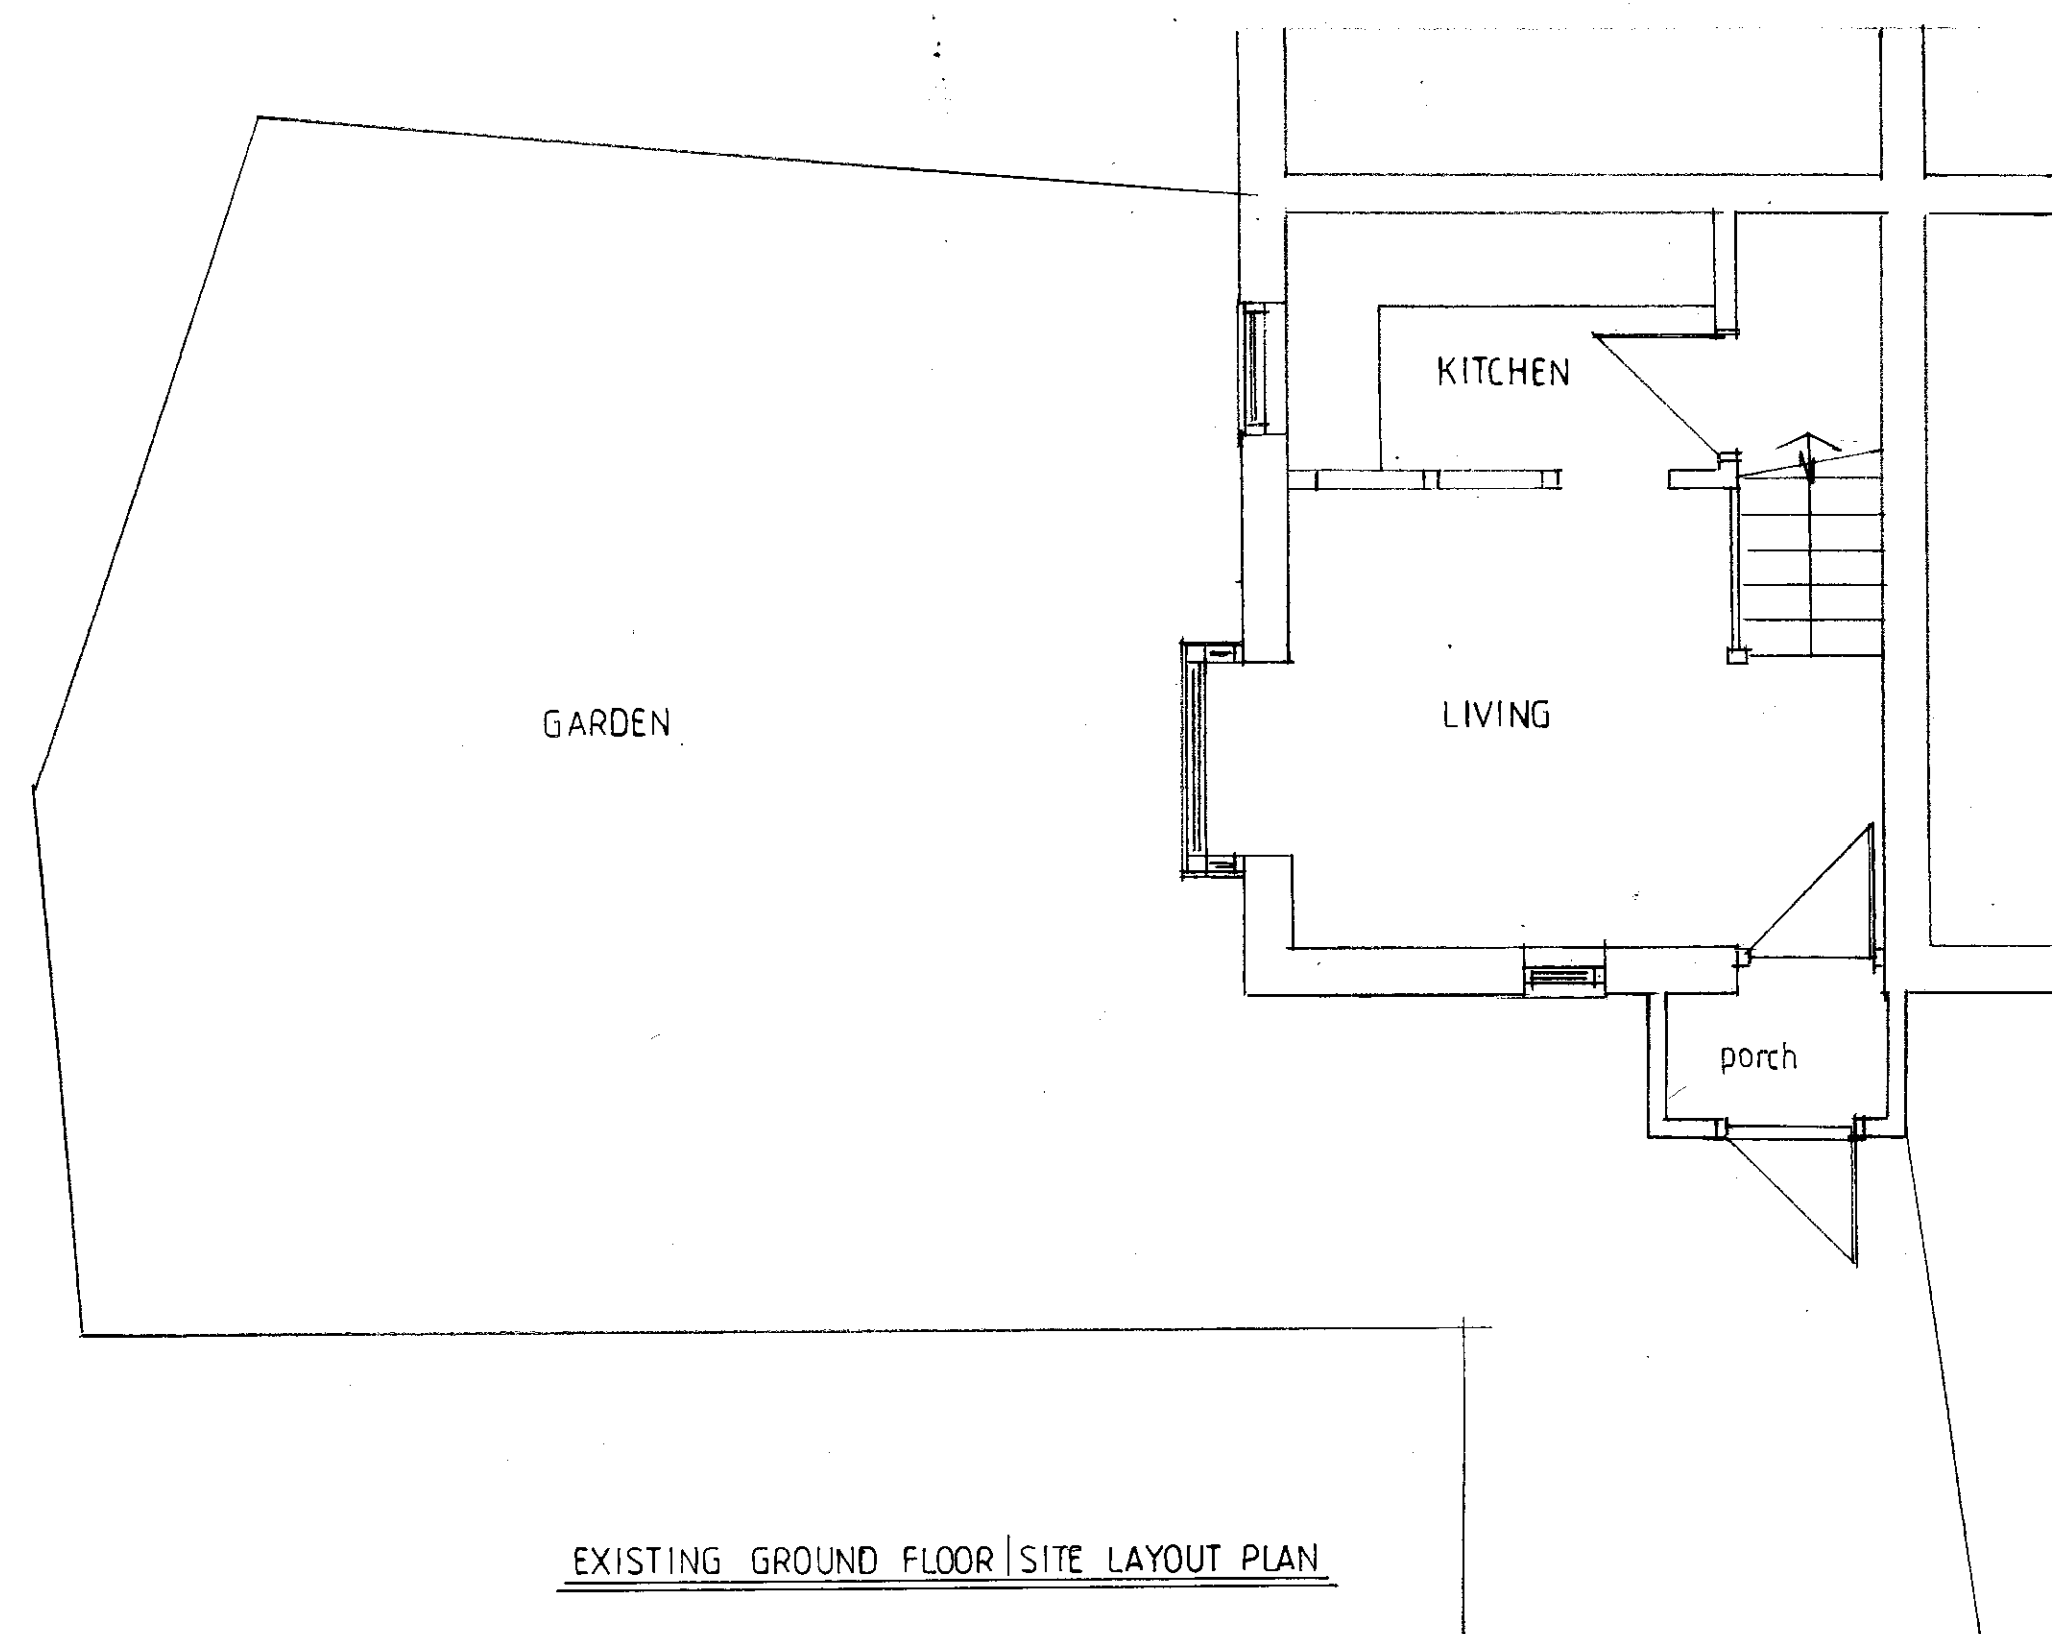
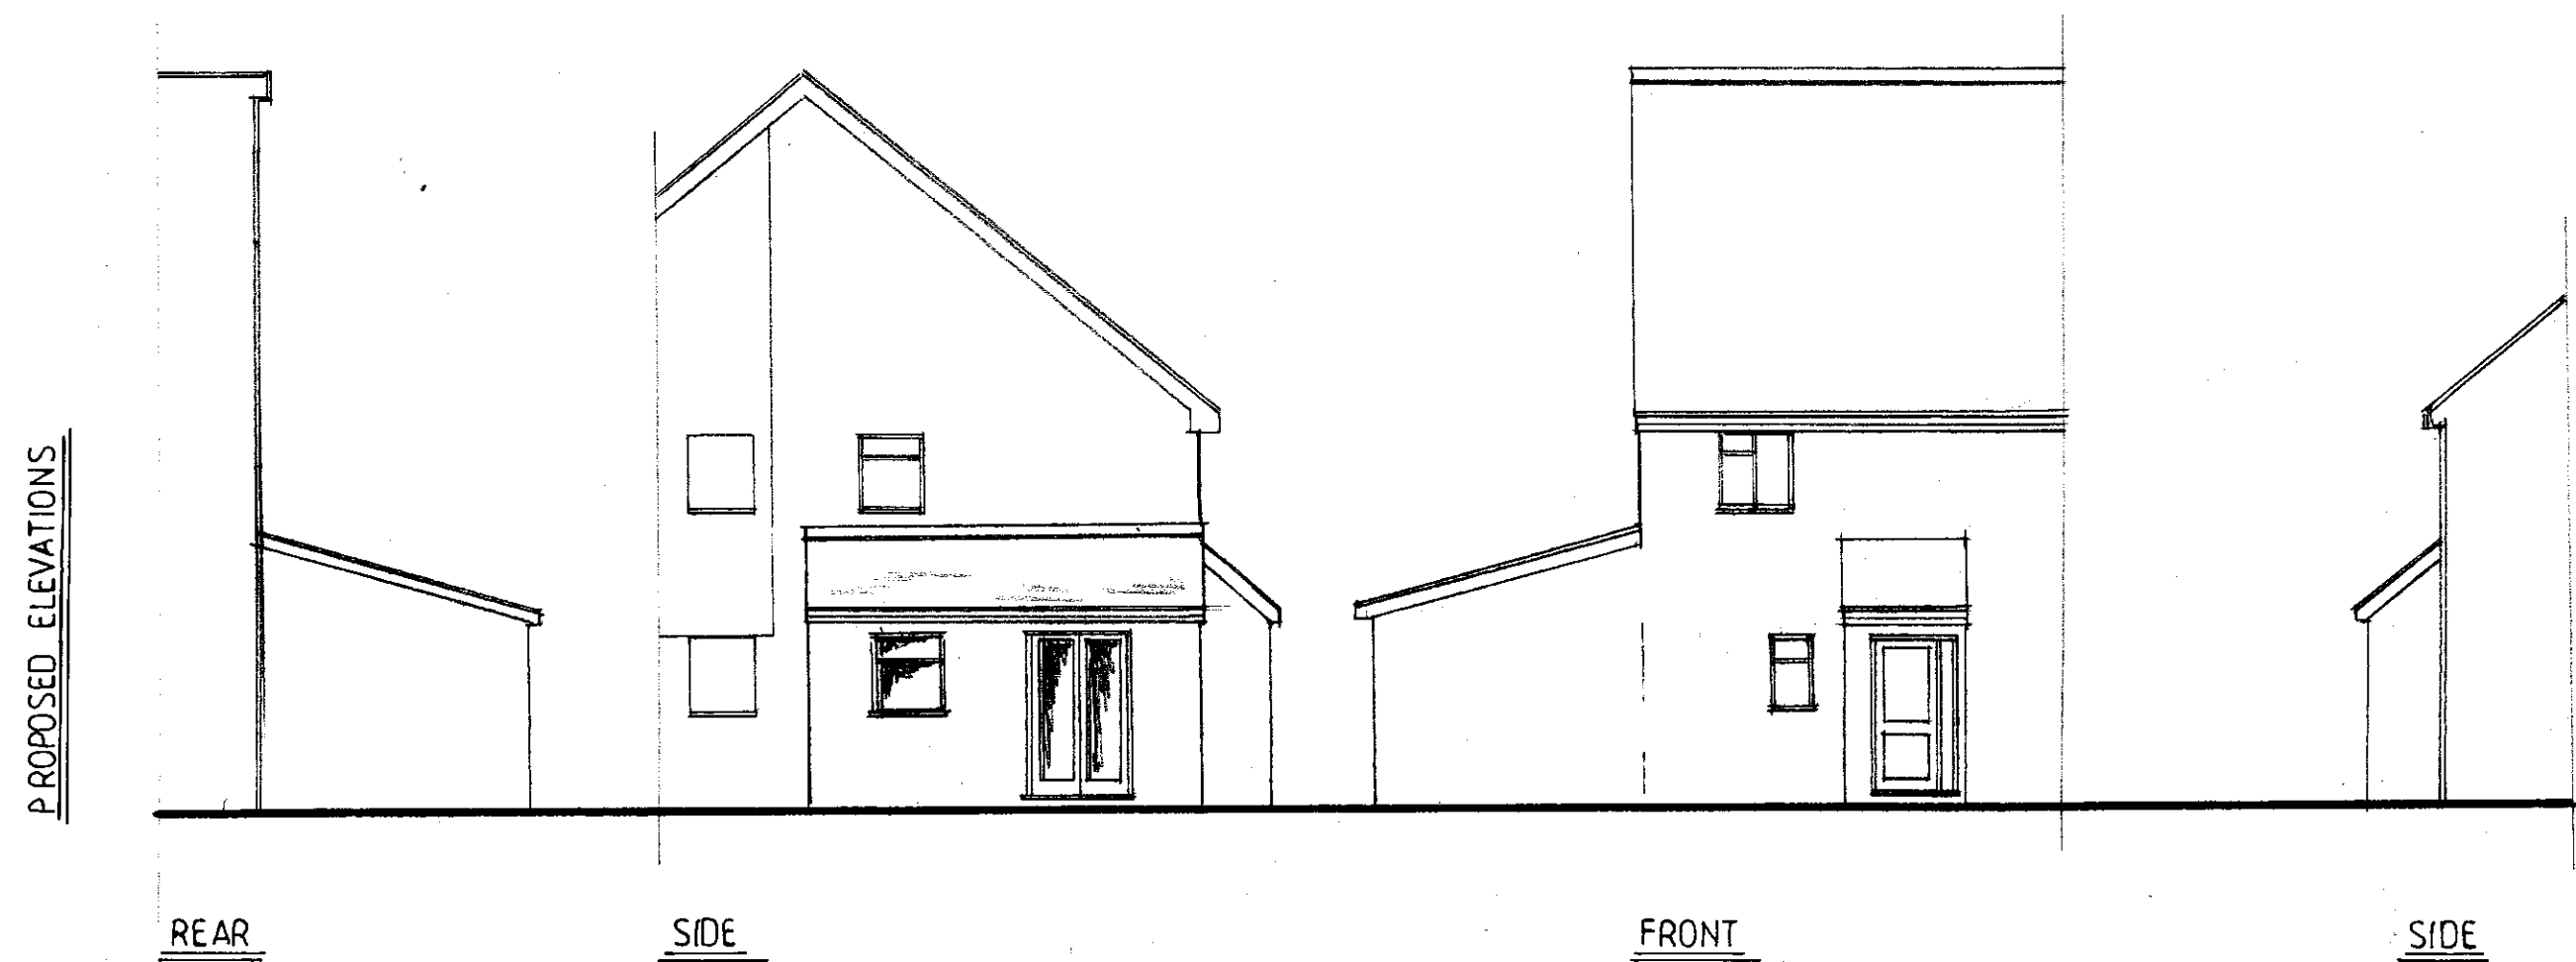


| REVISION: | DATE:     | NOTE:          |
|-----------|-----------|----------------|
| A         | Dec. 2023 | Design amended |
|           |           |                |
|           |           |                |
|           |           |                |
|           |           |                |

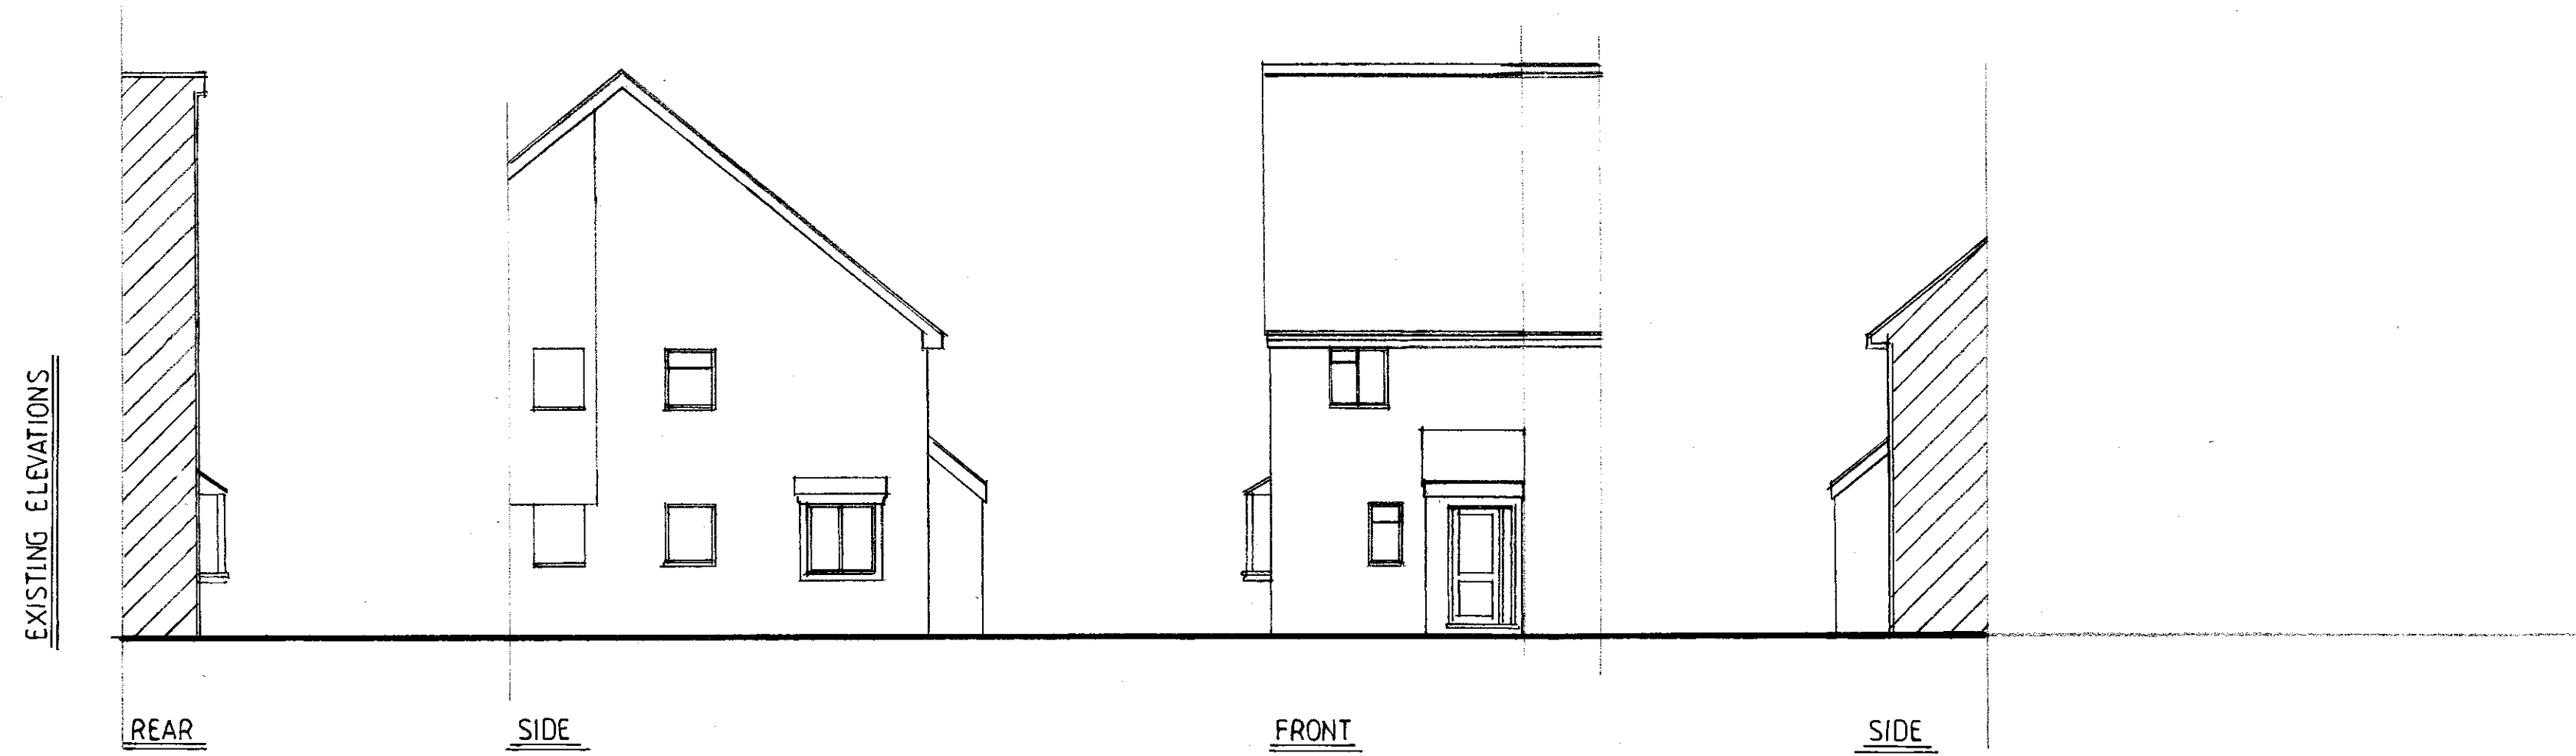

FIRST FLOOR/ROOF PLAN

homeplans

Church Gardens, Church Hill, Harefield, Middlesex UB9 6DU

T: 01895 822488  
E: patrick@homeplansharefield.com  
W: www.homeplansharefield.com



CLIENT: MR P BRENNAN

PROJECT: 41 PEERLESS DRIVE  
HAREFIELD

TITLE: DESIGN PROPOSAL - EXTENSION  
FLOOR PLANS & ELEVATIONS

DRG NO:  
2176|1

DATE:  
SEPT. 2023

SCALE:  
1:50 | 1:100 AT A1

DRAWN:

A

