




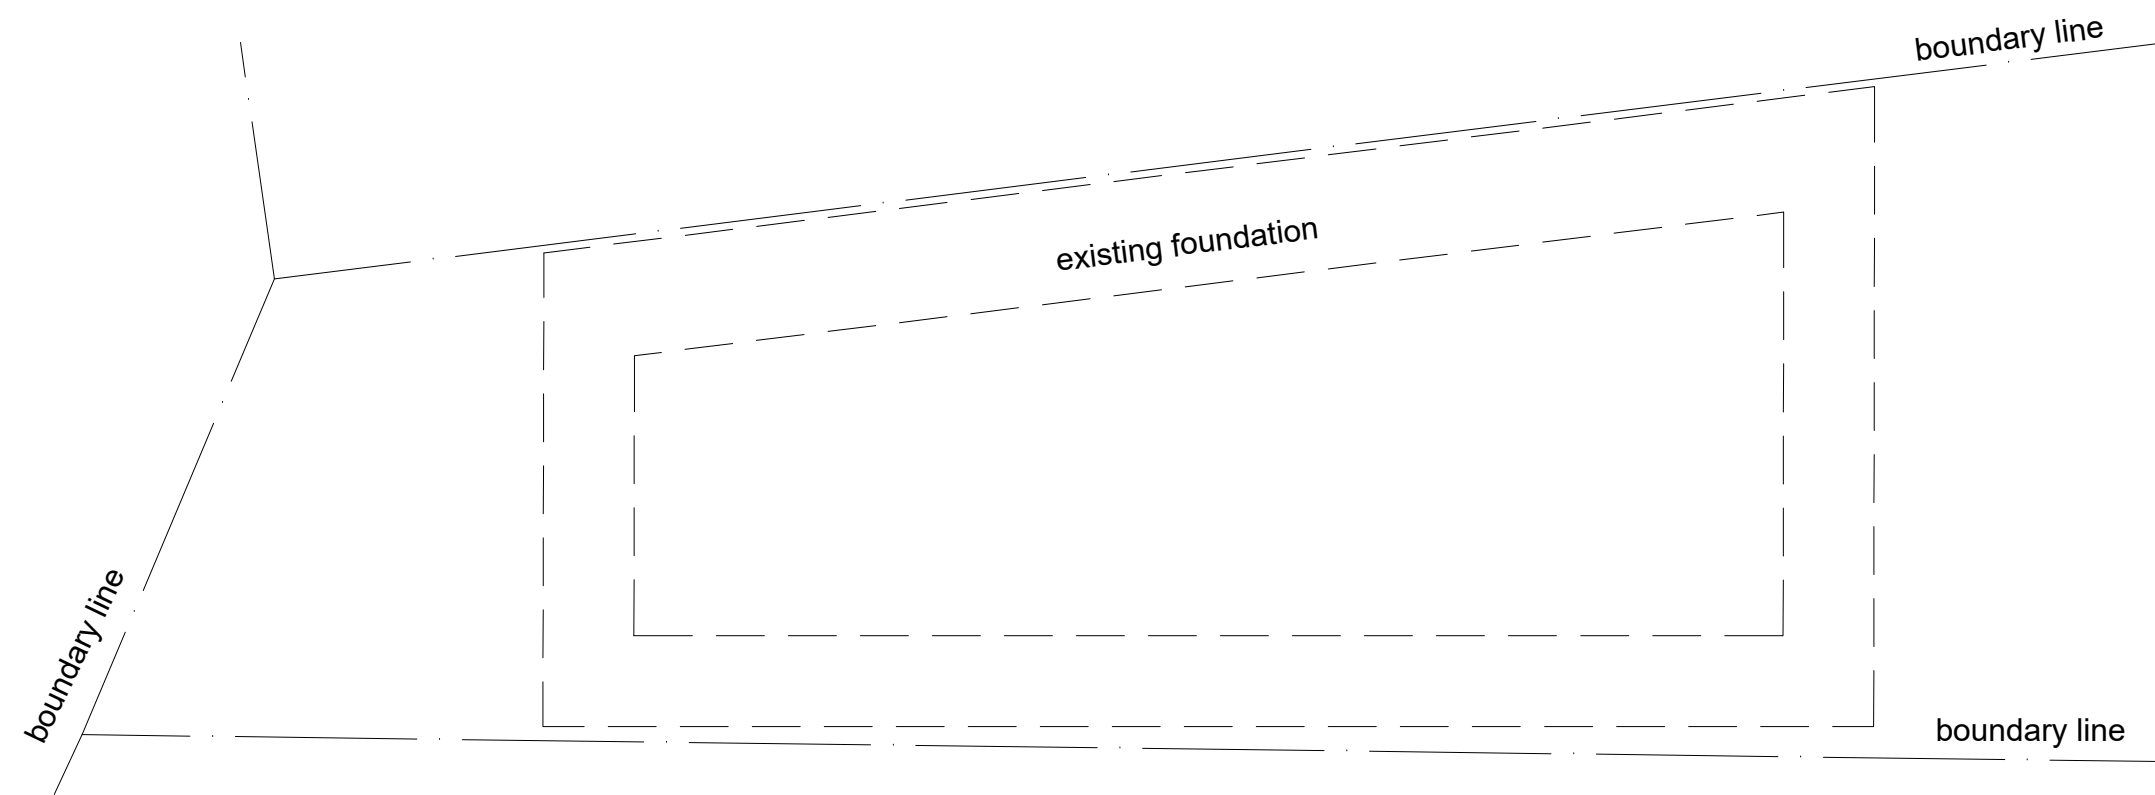

PLAN 1:50

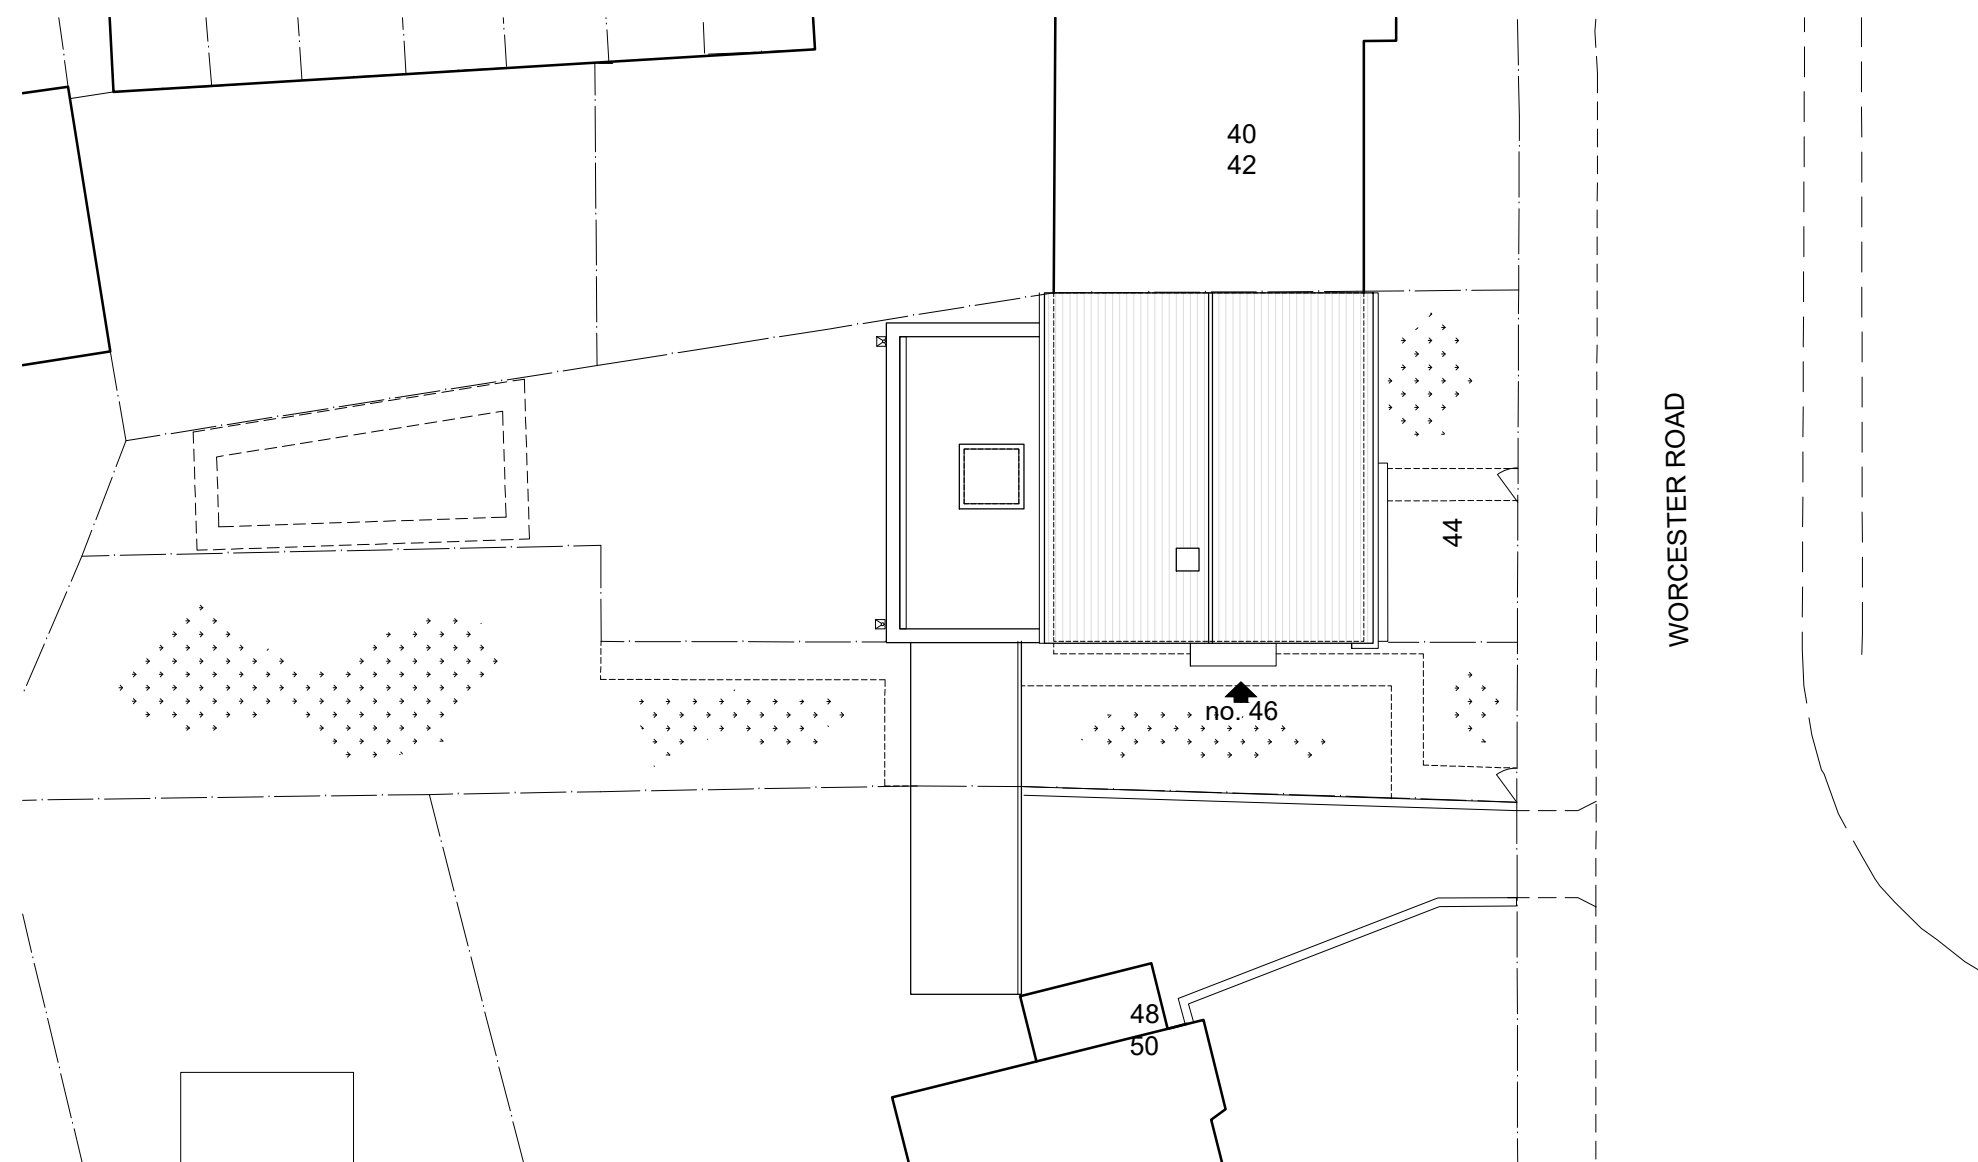

SITE PLAN 1:200

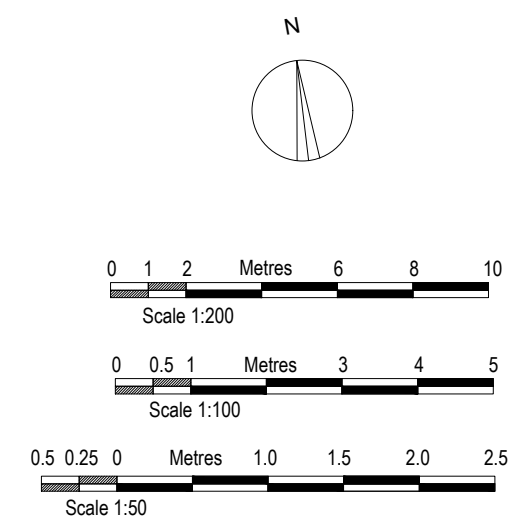

General note:

Figured dimensions must be taken in preference to scaled dimensions.
Contractors, sub-contractors must verify all dimensions on site before commencing any work.

Sufix	Revisions	Date

Lukasz Klimek
47 Weald Road, Uxbridge, UB10 0HQ
tel. 07894203076
e-mail: lklimek@hotmail.co.uk

Site Address
44 WORCESTER ROAD,
COWLEY
HILLINGDON
UB8 3TH

Client
MATILDA METSO

Drawing Name
EXISTING PLANS

Drawing Scale **AS SHOWN @ A2**

Drg. No. **91 PA 10** Suffix **A**
Drawn by **Lukasz Klimek** Date **JUL '25**