




SOUTH ELEVATION 1:100

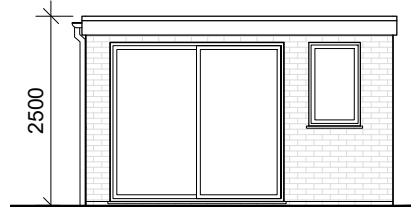


EAST ELEVATION

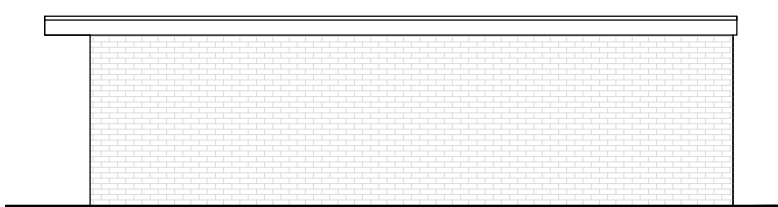


NORTH ELEVATION

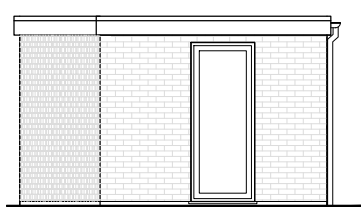


WEST ELEVATION

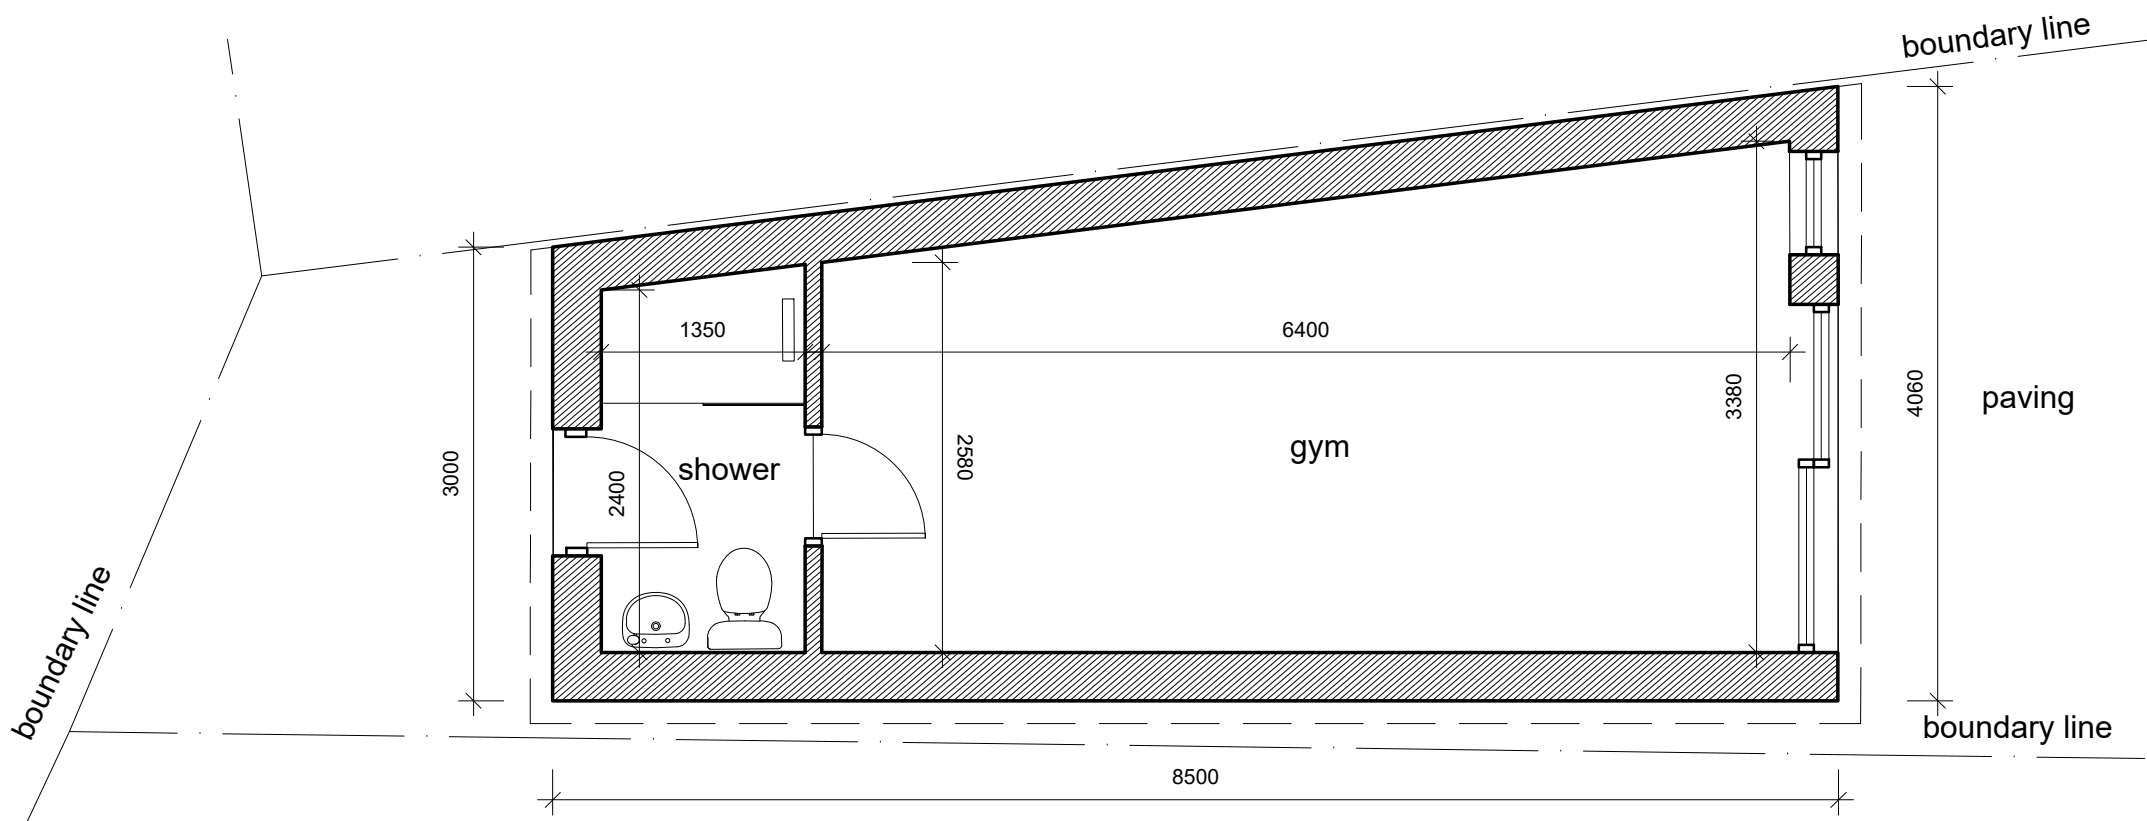

PLAN 1:50

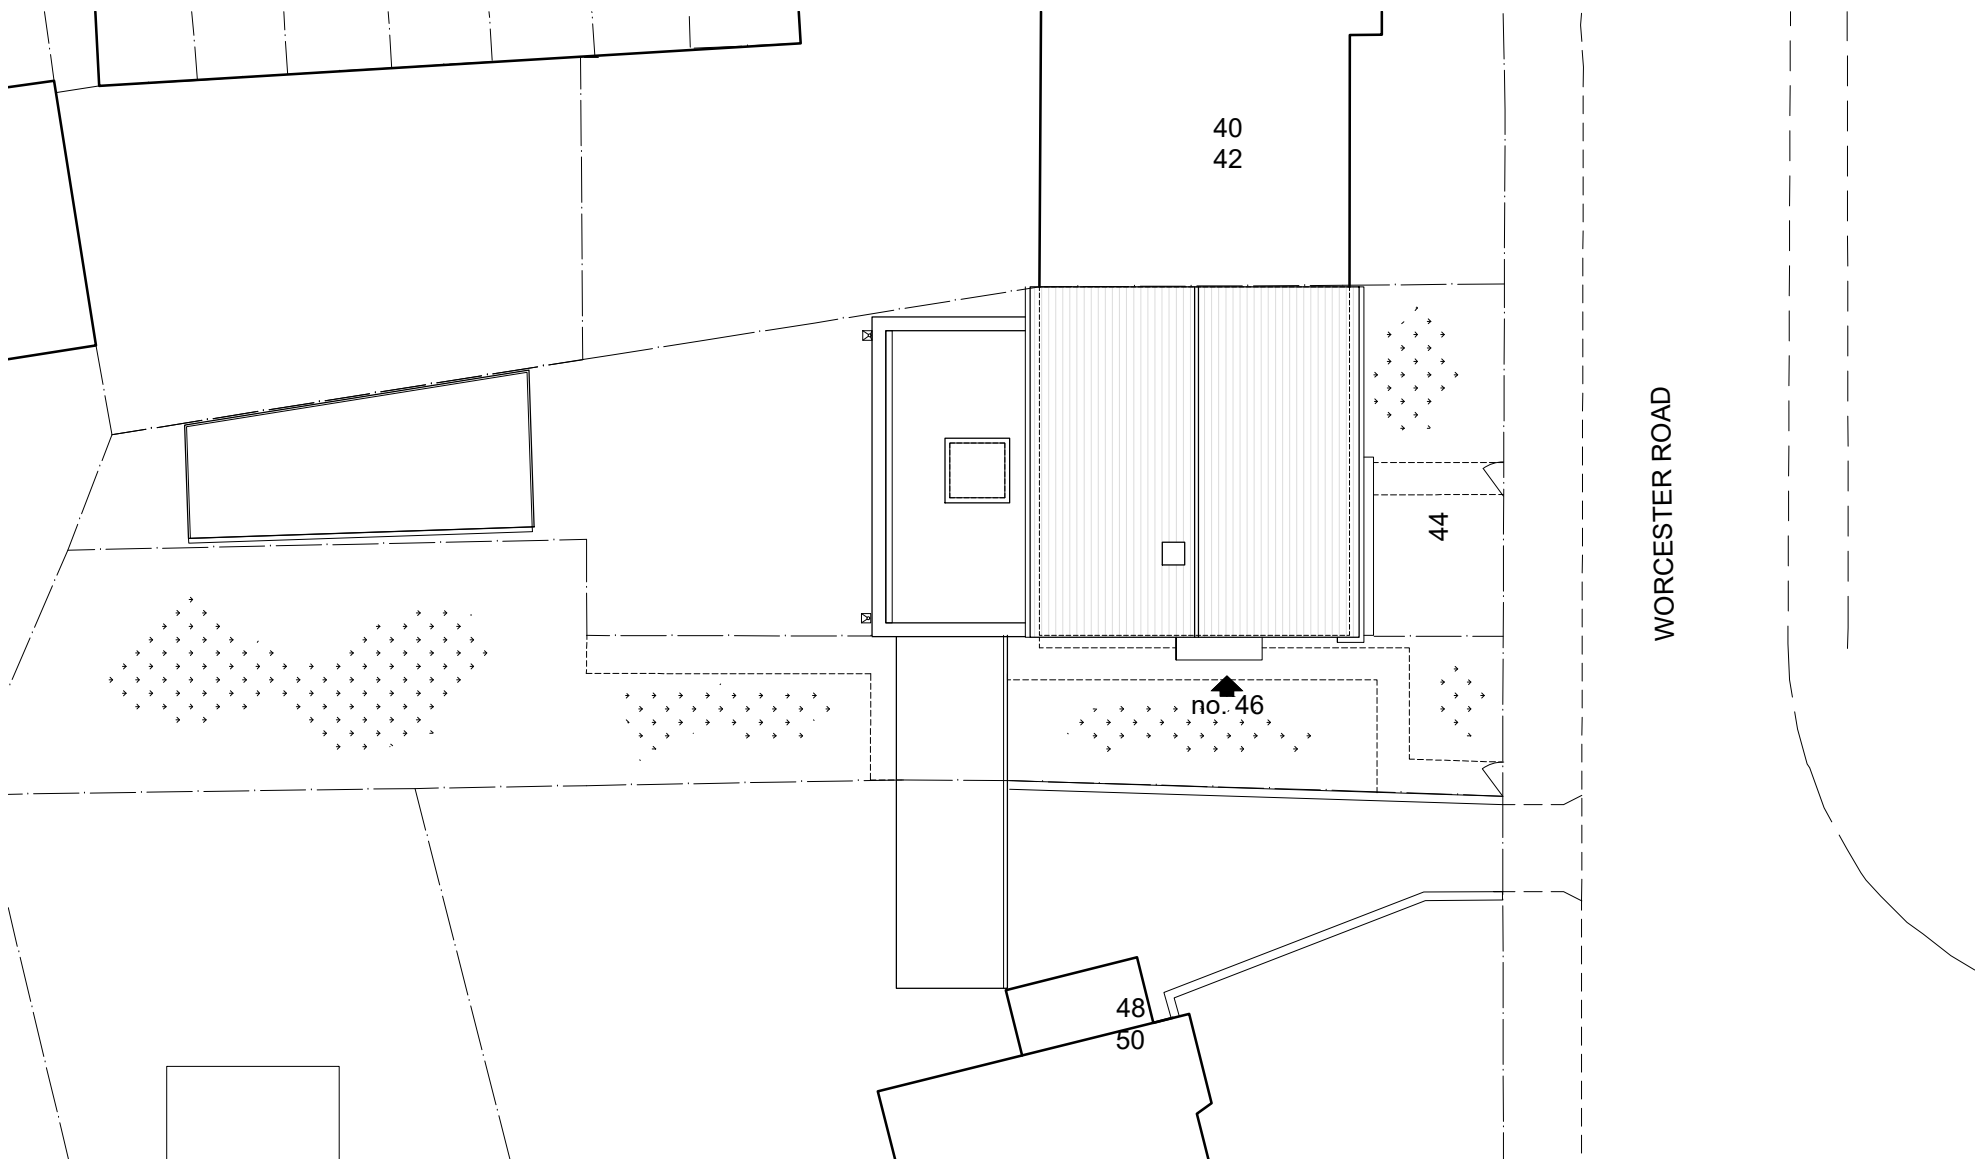

SITE PLAN 1:200

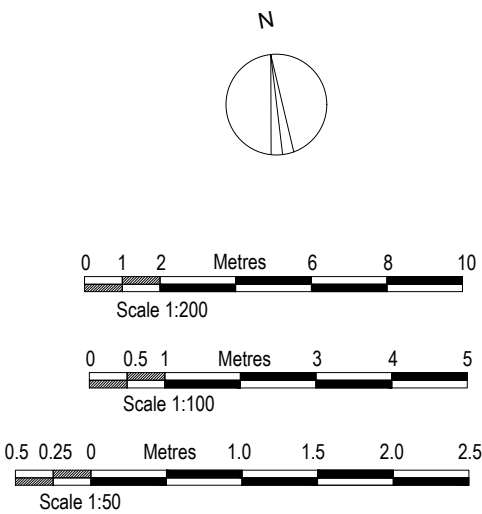

General note:

Figured dimensions must be taken in preference to scaled dimensions.
Contractors, sub-contractors must verify all dimensions on site before commencing any work.

Suffix	Revisions	Date

Lukasz Klimek
47 Weald Road, Uxbridge, UB10 0HQ
tel. 07894203076
e-mail: lklimek@hotmail.co.uk

Site Address
44 WORCESTER ROAD,
COWLEY
HILLINGDON
UB8 3TH

Client
MATILDA METSO

Drawing Name
PROPOSED PLANS AND ELEVATIONS

Drawing Scale **AS SHOWN @ A2**

Drg. No. **91 PA 11** Suffix **A**

Drawn by
Lukasz Klimek Date **JUL '25**