


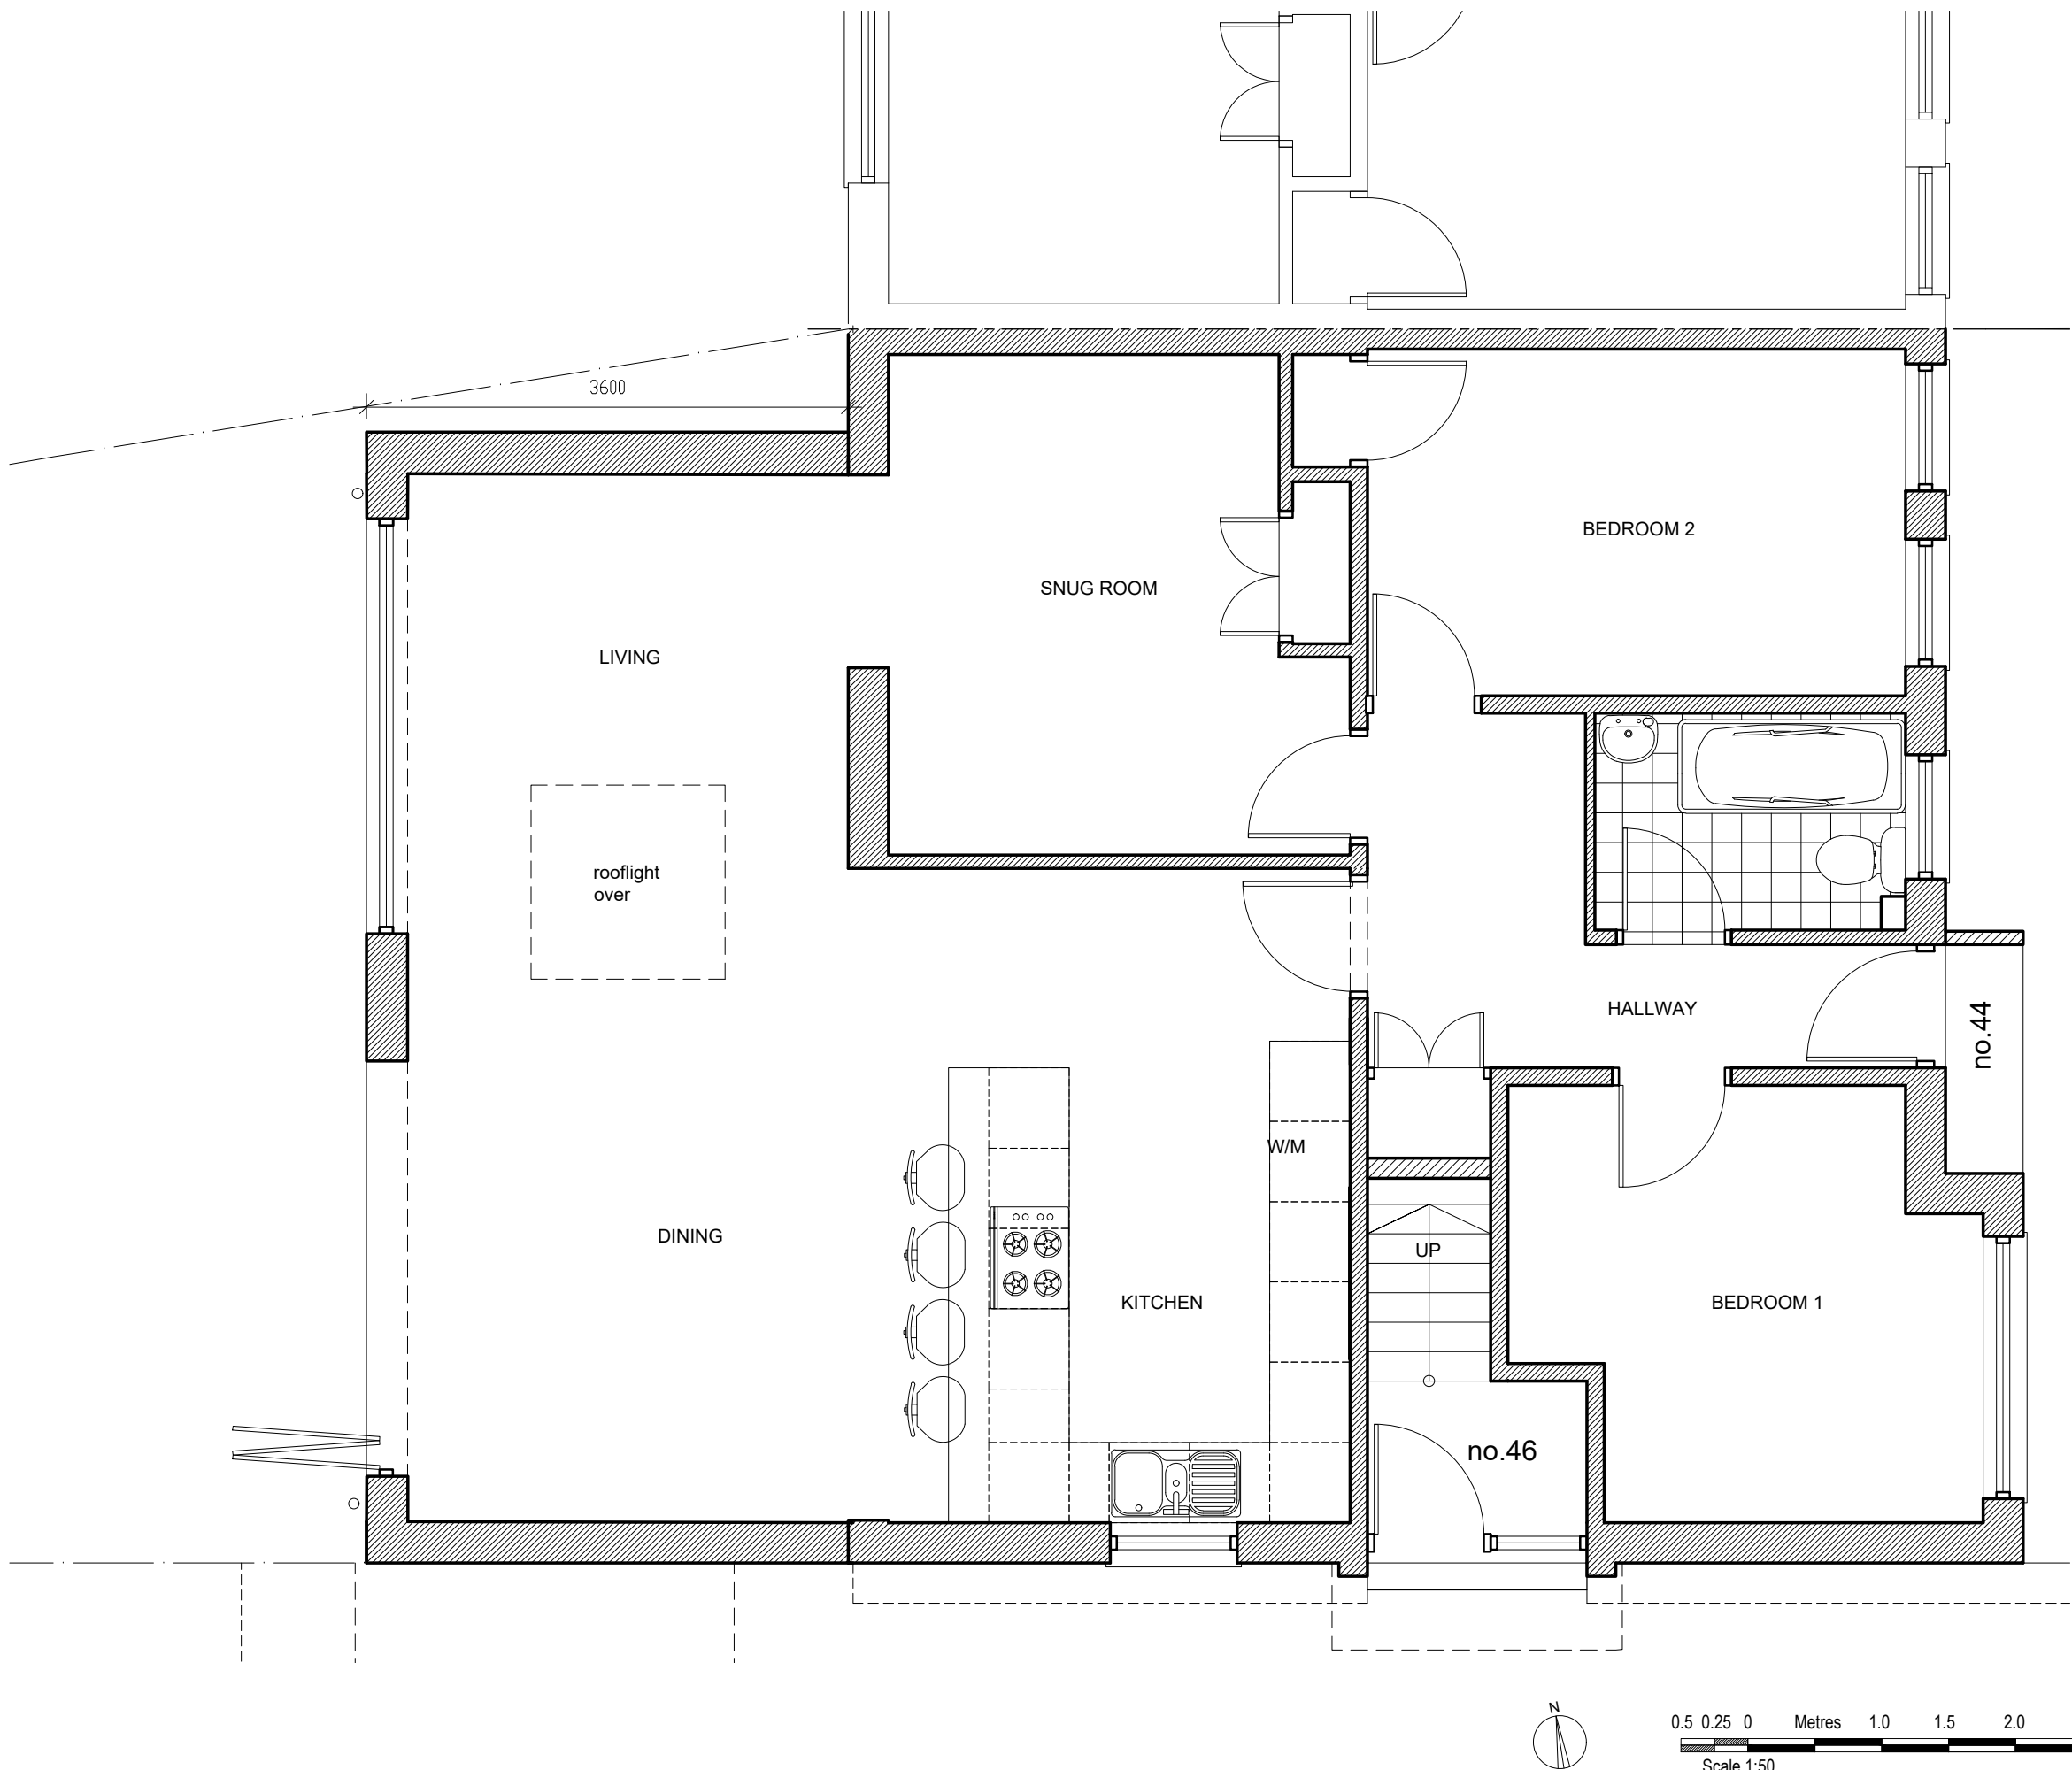

General note:

Figured dimensions must be taken in preference to scaled dimensions. Contractors, sub-contractors must verify all dimensions on site before commencing any work.

Suffix	Revisions	Date

Lukasz Klimek
47 Weald Road, Uxbridge, UB10 0HQ
tel. 07894203076
e-mail: contact@lukarchitects.co.uk

Address

44 WORCESTER ROAD,
COWLEY
HILLINGDON
UB8 3TH

Client

MATILDA METSO

Drawing Name
EXISTING GROUND FLOOR PLAN

Drawing Scale **1:50 @ A3**

Drg. No. **091 PA 12** Suffix

Drawn by
Lukasz Klimek Date AUG'25