



GROUND FLOOR

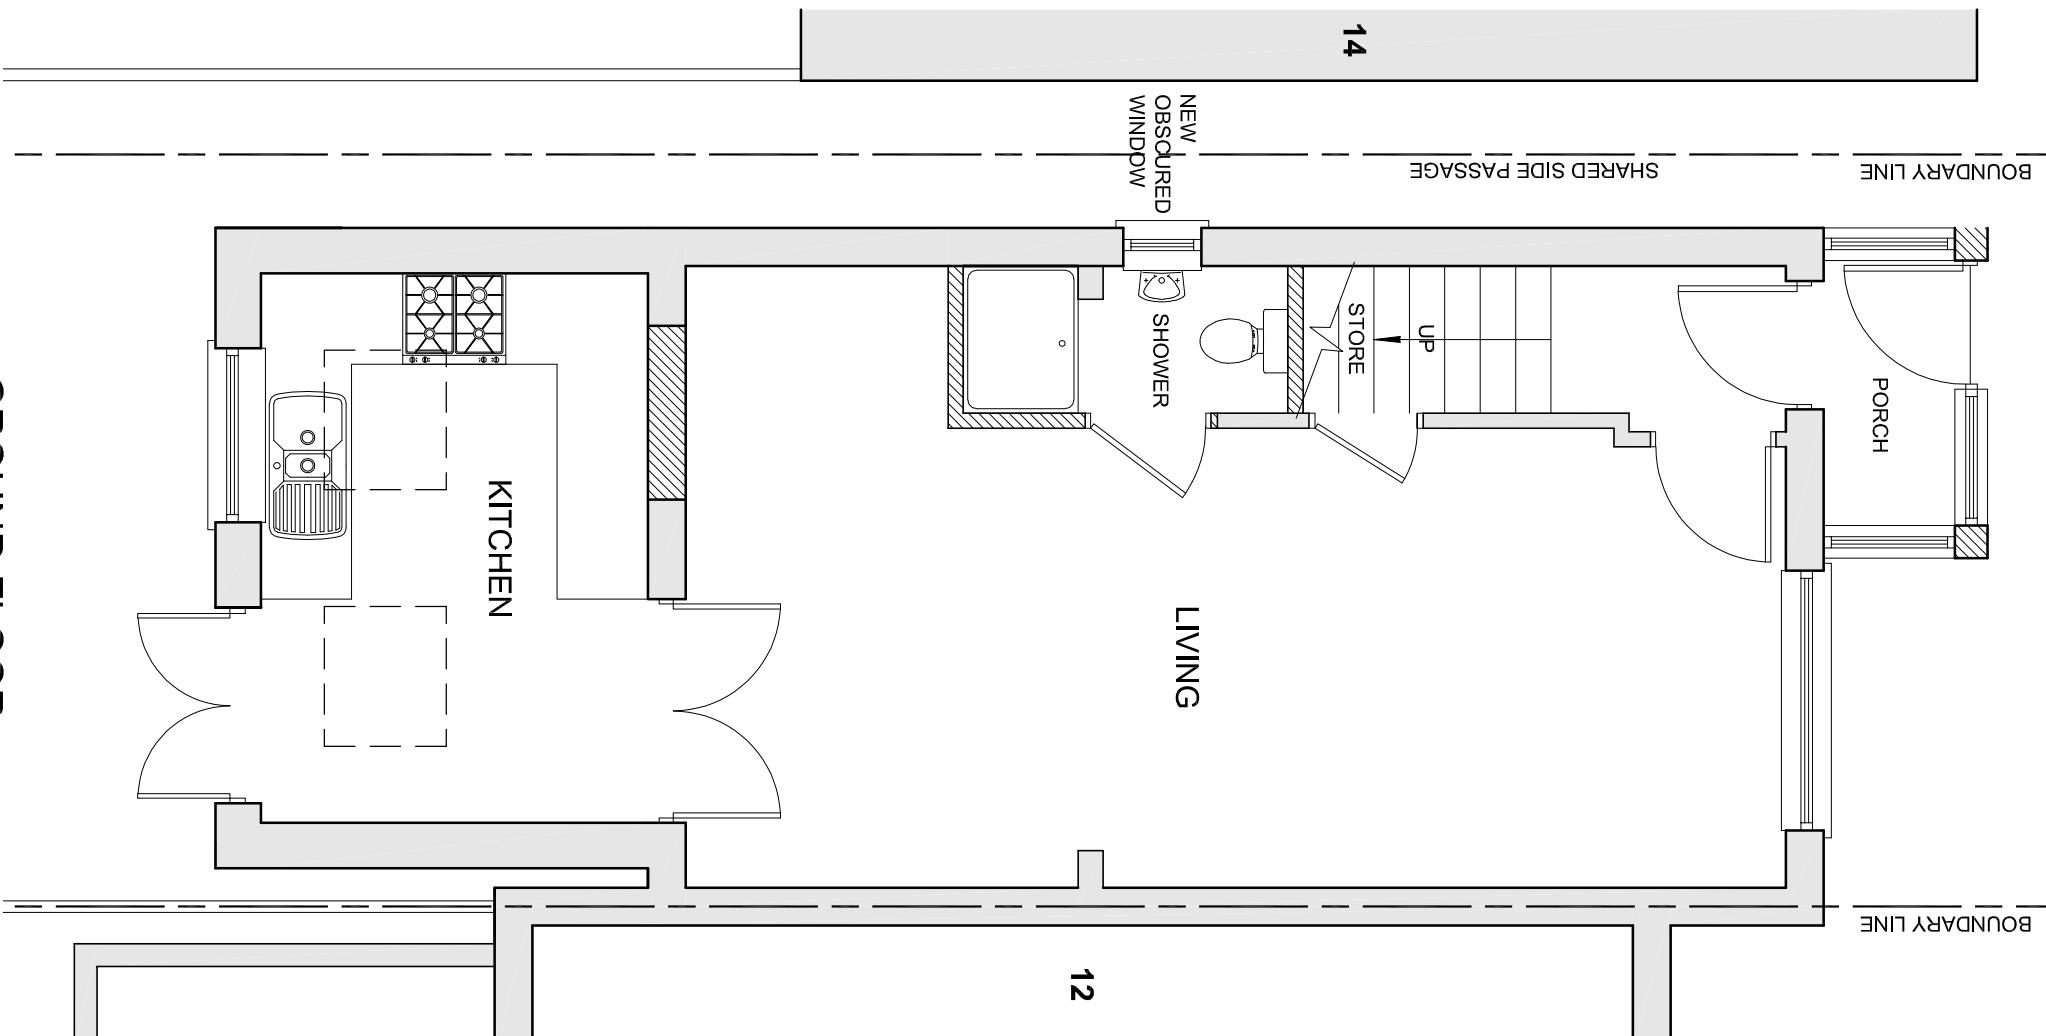

FIRST FLOOR

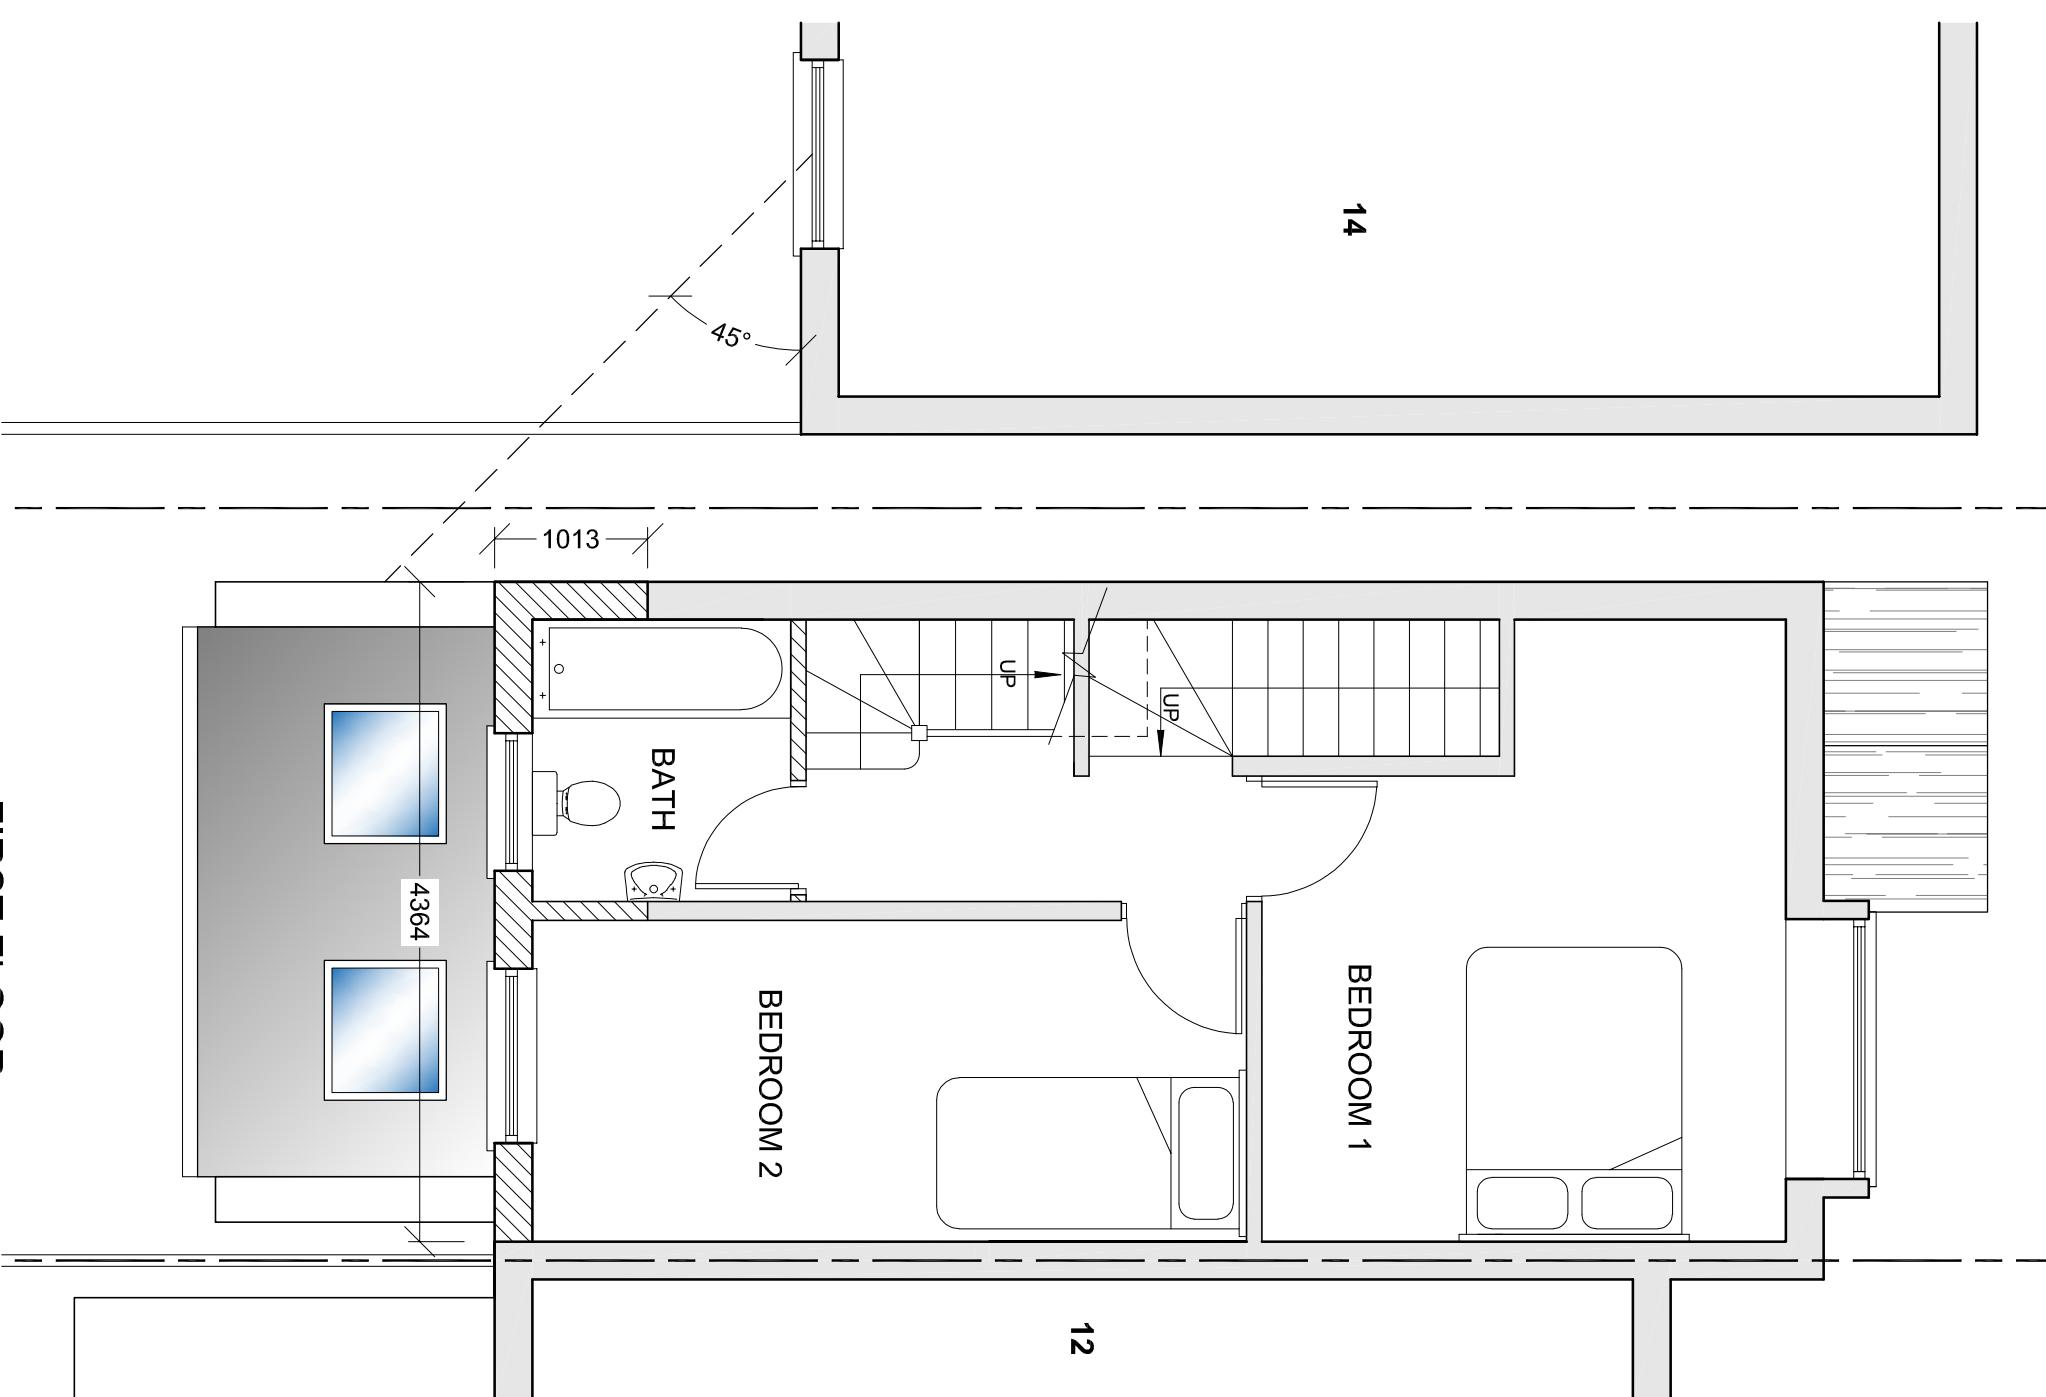

chartered architect

www.bmurraydesign.co.uk

13 MERRYFIELDS, UXBRIDGE, MIDDLESEX UB8 2BT
TEL: 07988 477174 EMAIL: BMURRAYDESIGN@PAVOCO.COM

PROJECT
13 BLISWORTH CLOSE
HAYES
UB4 9RF

CLIENT
S. SRIGANESHAMOORTHY

DRAWING PROPOSED GROUND AND FIRST FLOOR PLANS	
SCALE 1:50 @ A3	DRAWING NUMBER REV.
JAN 2025	
DRAWN BM	1159-15