


EXISTING ROOF PLAN



PROPOSED ROOF PLAN

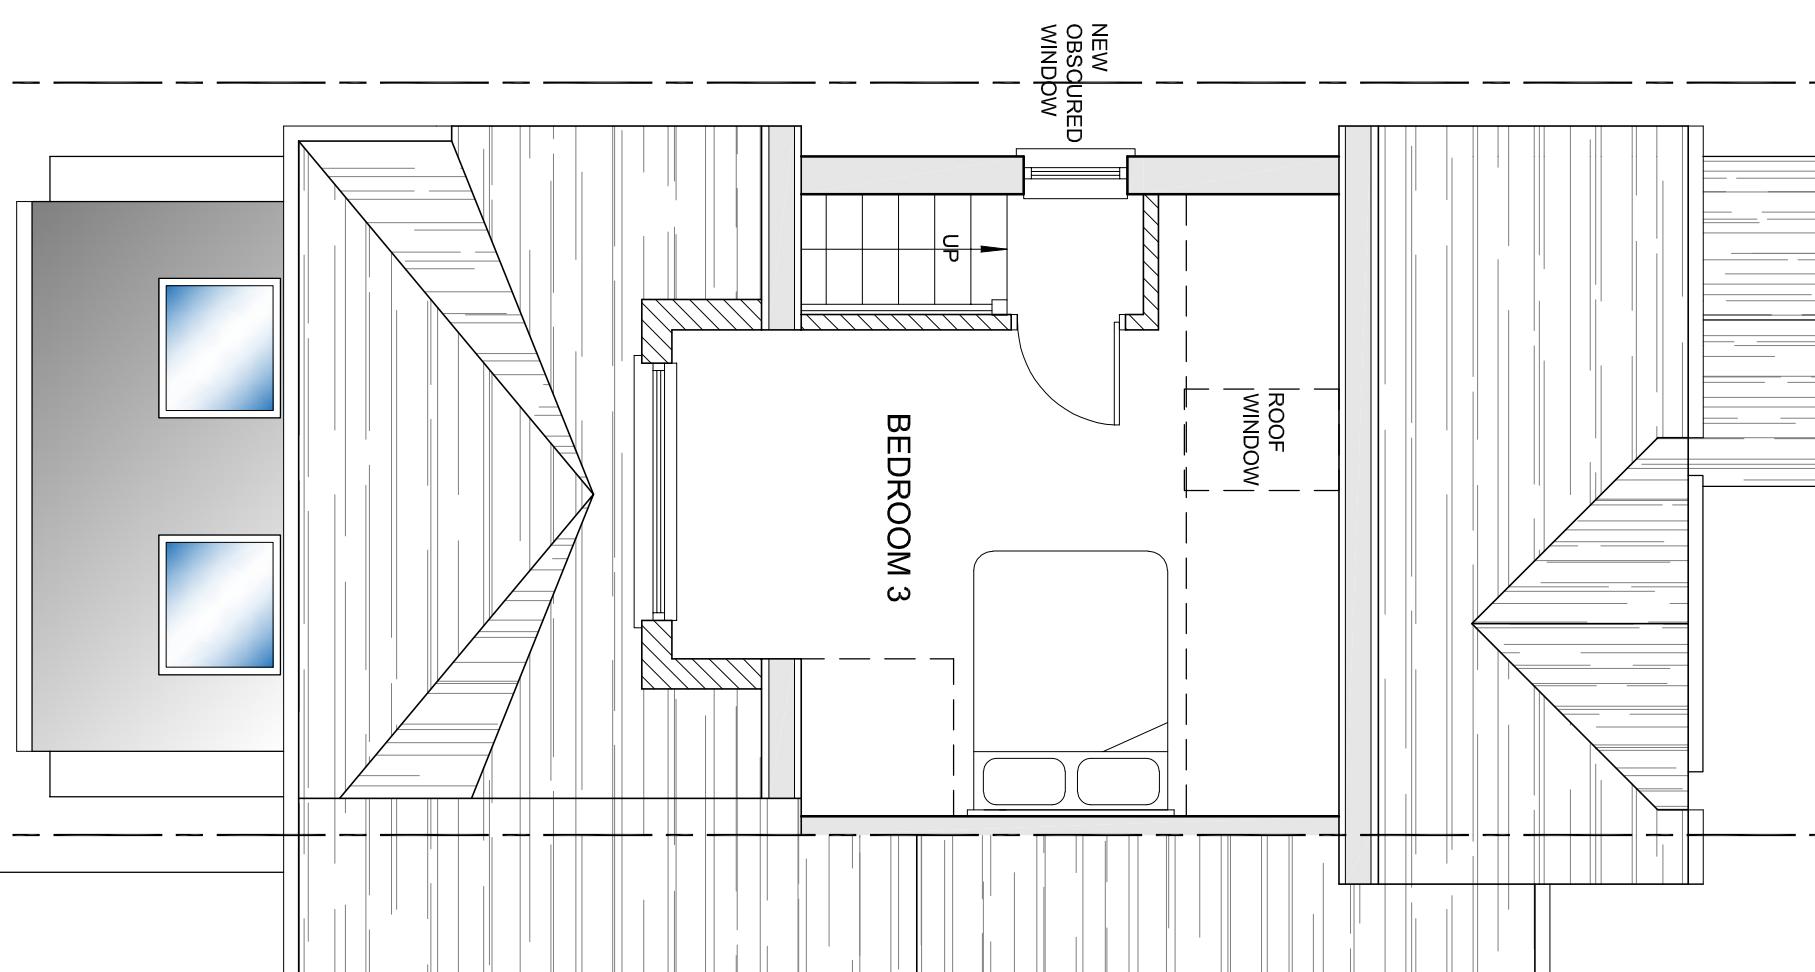

bernard murray design
chartered architect

WWW.BMURRAYDESIGN.CO.UK

13 MERRYFIELDS, UXBRIDGE, MIDDLESEX UB8 2BT
TEL: 07938 477174 EMAIL: BMURRAYDESIGN@YAHOO.CO.UK

PROJECT
13 BLISWORTH CLOSE
HAYES
UB4 9RF

CLIENT
S. SRIGANESHAMOORTHY

DRAWING
EXISTING AND PROPOSED ROOF
PLAN

SCALE 1:50 @ A3 DRAWING NUMBER REV.
DATE JAN 2025 DRAWN BM
1159-16 A