


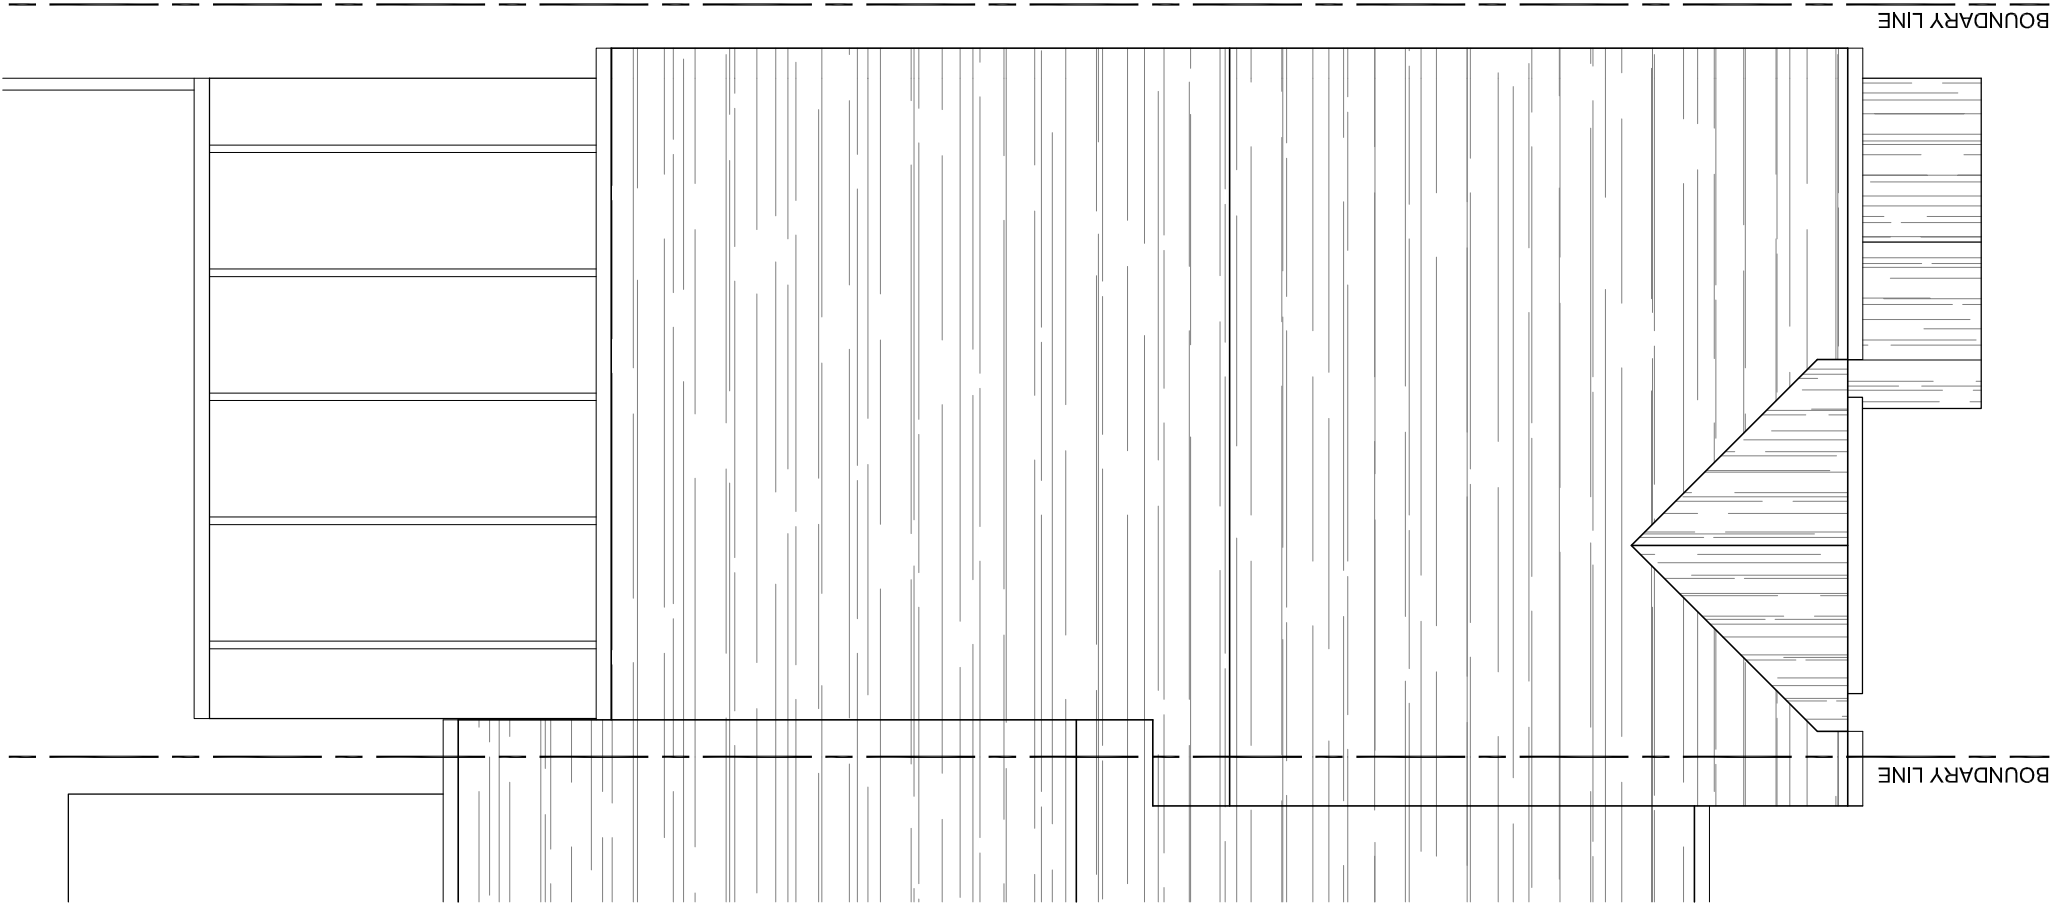


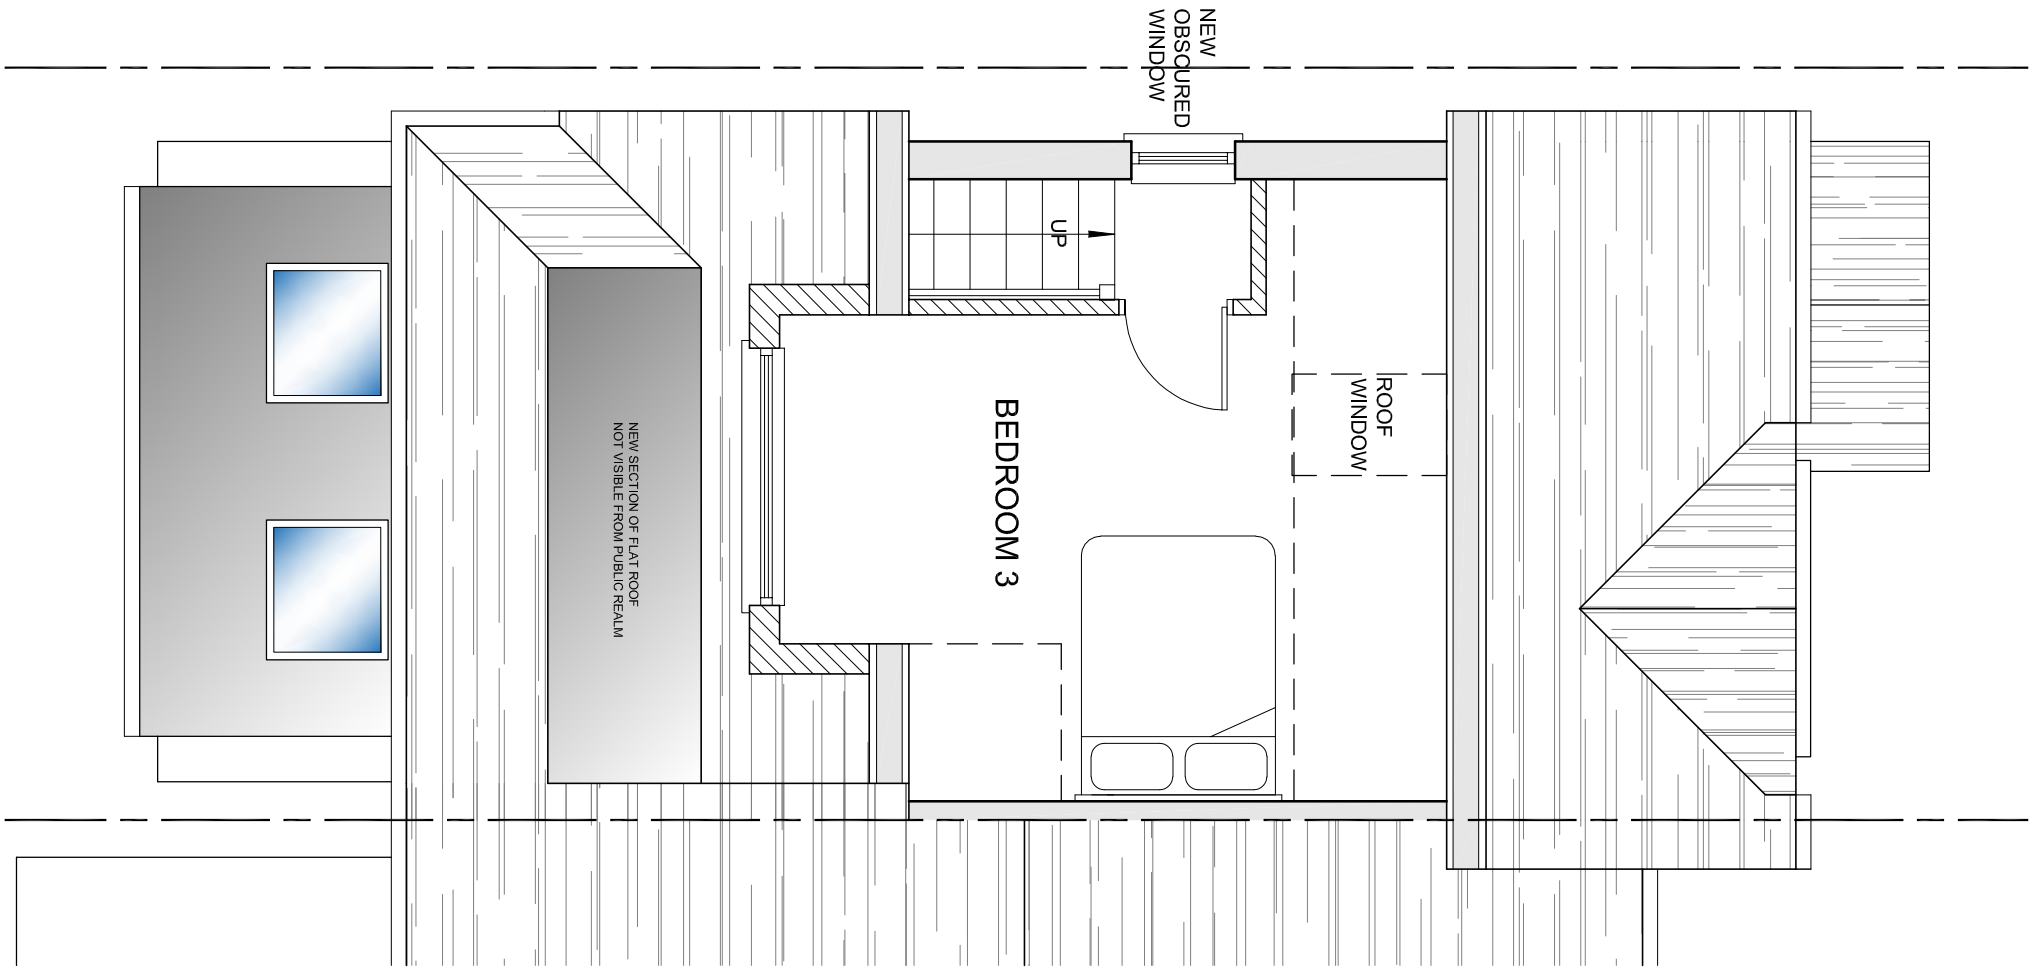

EXISTING ROOF PLAN

 

PROPOSED ROOF PLAN

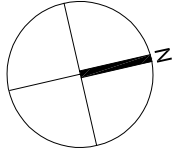

AMENDMENTS		DATE	REV
All dimensions are to be checked on site. If any dimensions are found to be incorrect, the architect shall be notified immediately. The architect shall be responsible for any errors in the drawing. 



13 MERRYFIELDS, UXBURIDGE, MIDDLESEX UB82BT
TEL: 07888 477714 EMAIL: BMURRAYDESIGN@YAHOO.CO.UK
WWW.BMURRAYDESIGN.CO.UK

PROJECT
13 BLISWORTH CLOSE
HAYES
UB4 9RF

CLIENT
S. SRIGANESHAMOORTHY

DRAWING EXISTING AND PROPOSED ROOF PLAN		DRAWING NUMBER	REV.
SCALE	1:50 @ A3		
DATE	JAN 2025		
DRAWN	BM	1159-16	