



PROPOSED MATERIALS
 ROOF: BROWN PANTILES
 DORMER WALLS: BROWN PLAIN
 TILES
 FLAT ROOF: BROWN GRP
 WALLS: RED FACING BRICK TO
 MATCH


SOUTH ELEVATION

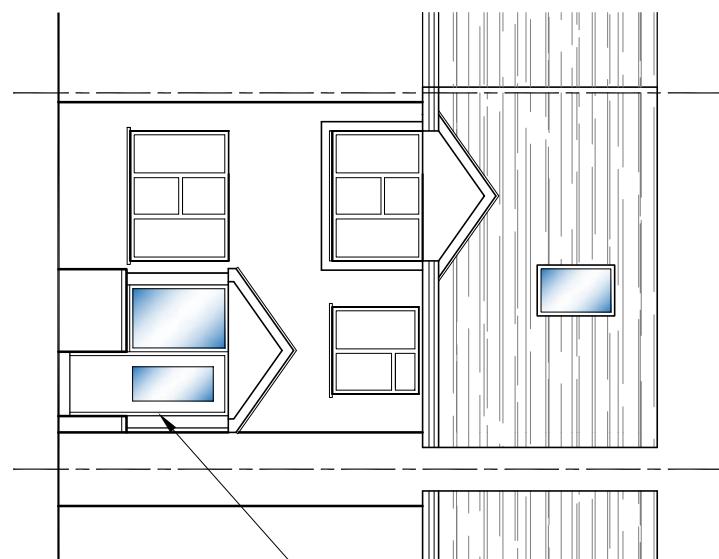


EAST ELEVATION

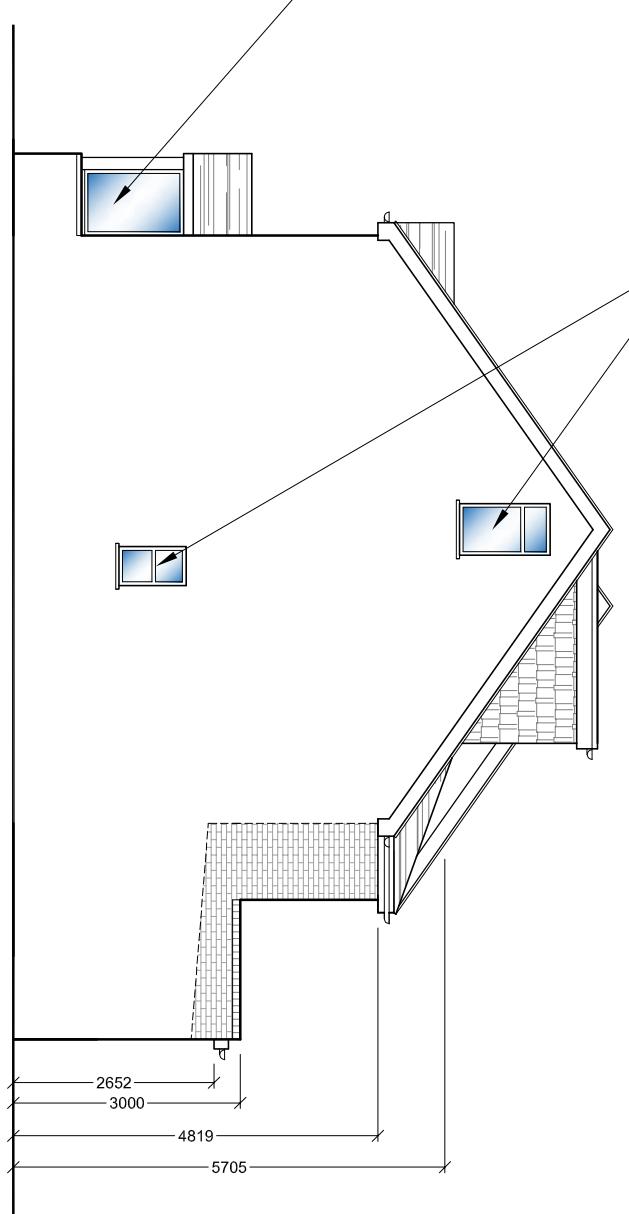

NORTH ELEVATION

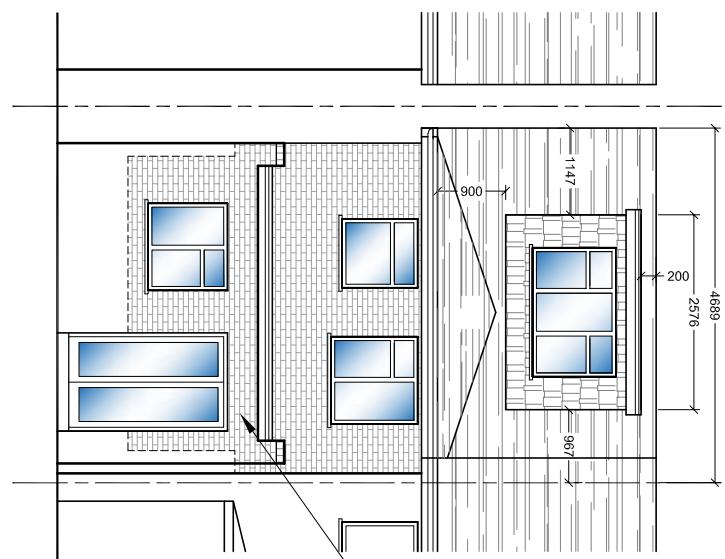

WEST ELEVATION

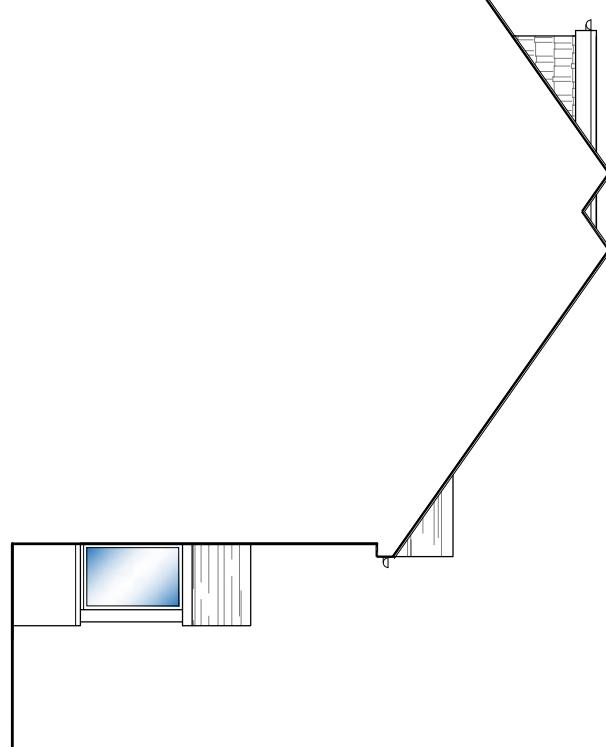

0 0.5 1 Metres 3 4
 Scale 1:100

PITCHED ROOF	FEB 2025	A	REV.
AMENDMENTS			
Opportunities to raise the existing wall to form a new flat roof. All dimensions are to be checked on the Full Size Drawings only to supersede current drawings. The change is to be read in conjunction with all relevant conditions and notices, particularly the notes on the drawings. The drawing is copyright and remains the property of the Architect.			



bernard murray design
 chartered architect

www.bmurraydesign.co.uk
 13 MERRYFIELDS, UXBRIDGE, MIDDLESEX UB8 2BT
 TEL: 07988 477174 EMAIL: BMURRAYDESIGN@YAHOO.CO.UK

PROJECT
 13 BLISWORTH CLOSE
 HAYES
 UB4 9RF

CLIENT
 S. SRIGANESHAMOORTHY

DRAWING
 PROPOSED ELEVATIONS

SCALE	1:100 @ A3	DRAWING NUMBER	REV.
DATE	JAN 2025		
DRAWN	BM	1159-17	A