



PROPOSED MATERIALS
ROOF: BROWN PANTILES
DORMER WALLS: BROWN PLAIN
TILES
FLAT ROOF: BROWN GRP
WALLS: RED FACING BRICK TO
MATCH

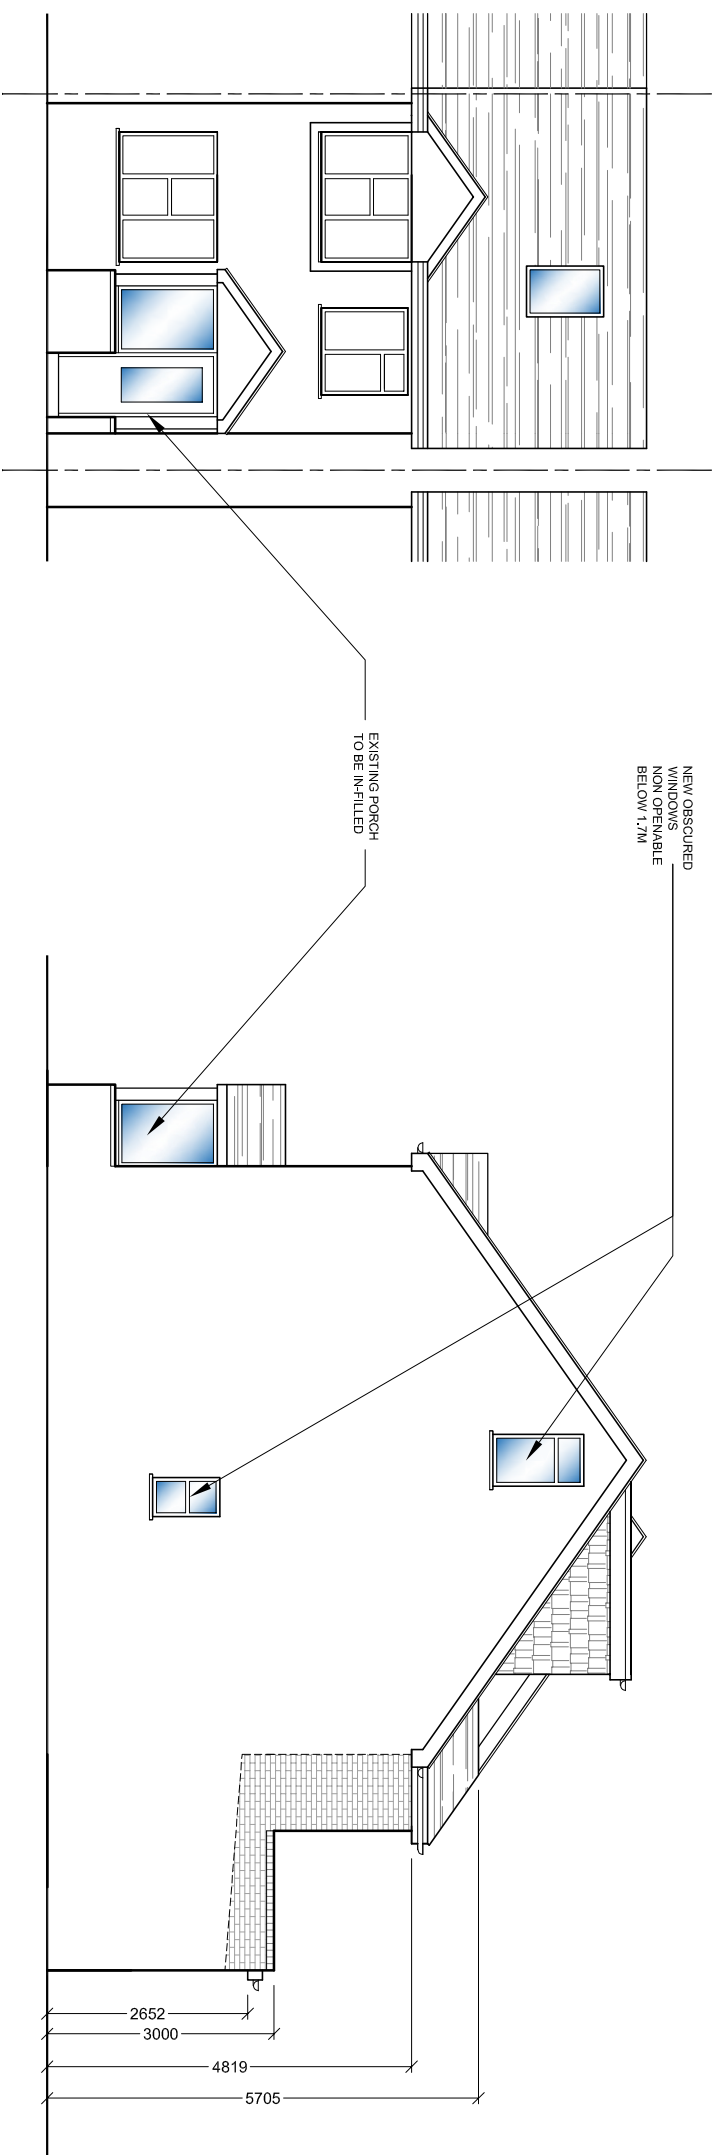

SOUTH ELEVATION

EAST ELEVATION

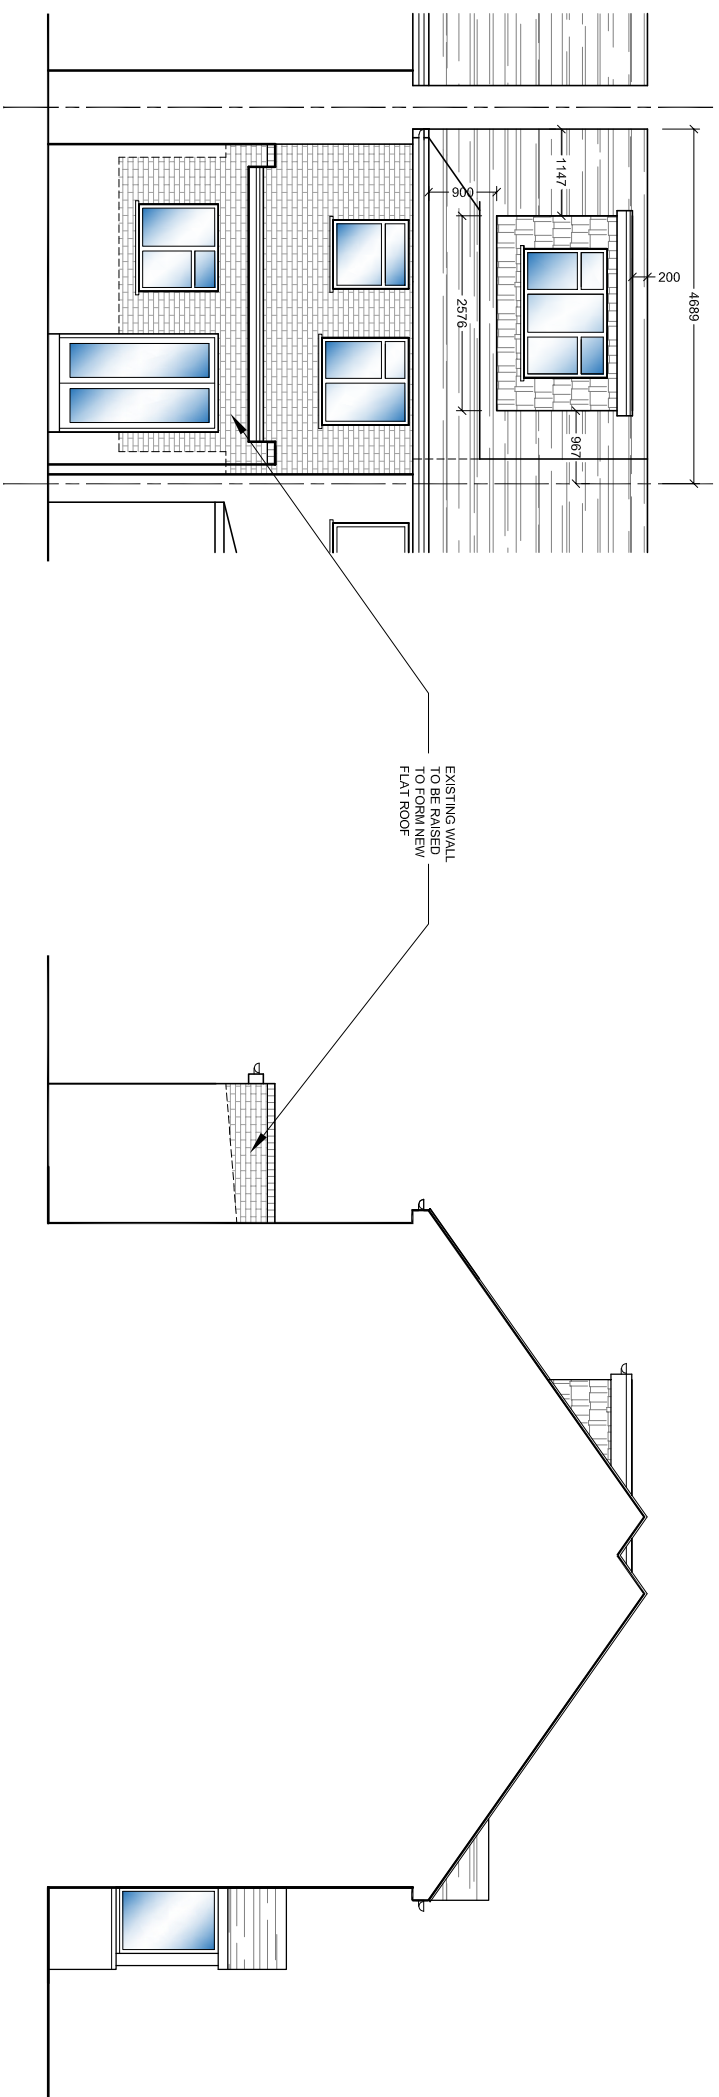

NORTH ELEVATION

WEST ELEVATION

Scale 1:100	
<p> </p>	
<p> design chartered architect 13 WERRYFIELDS, LYXBRIDGE, MIDDLESEX UB82BT TEL: 07583 47714 EMAIL: BMJ@BMJDESIGN@VHOO.CO.UK </p>	
<p> PROJECT 13 BLISWORTH CLOSE HAYES UB4 8RF </p>	
<p> CLIENT S. SRIGANESHAMOORTHY </p>	
<p> DRAWING PROPOSED ELEVATIONS </p>	
<p> SCALE 1:100 @ A3 DATE JAN 2025 DRAWN BM </p>	<p> DRAWING NUMBER 1159-17 REV. </p>