




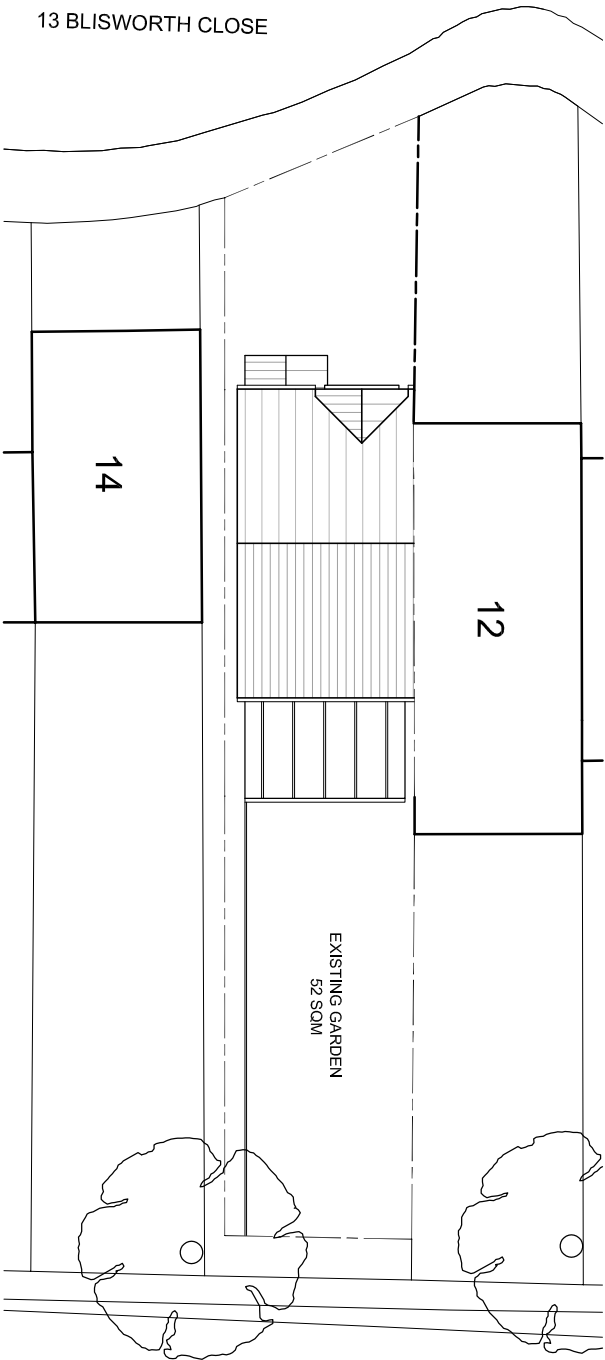

EXISTING SITE PLAN

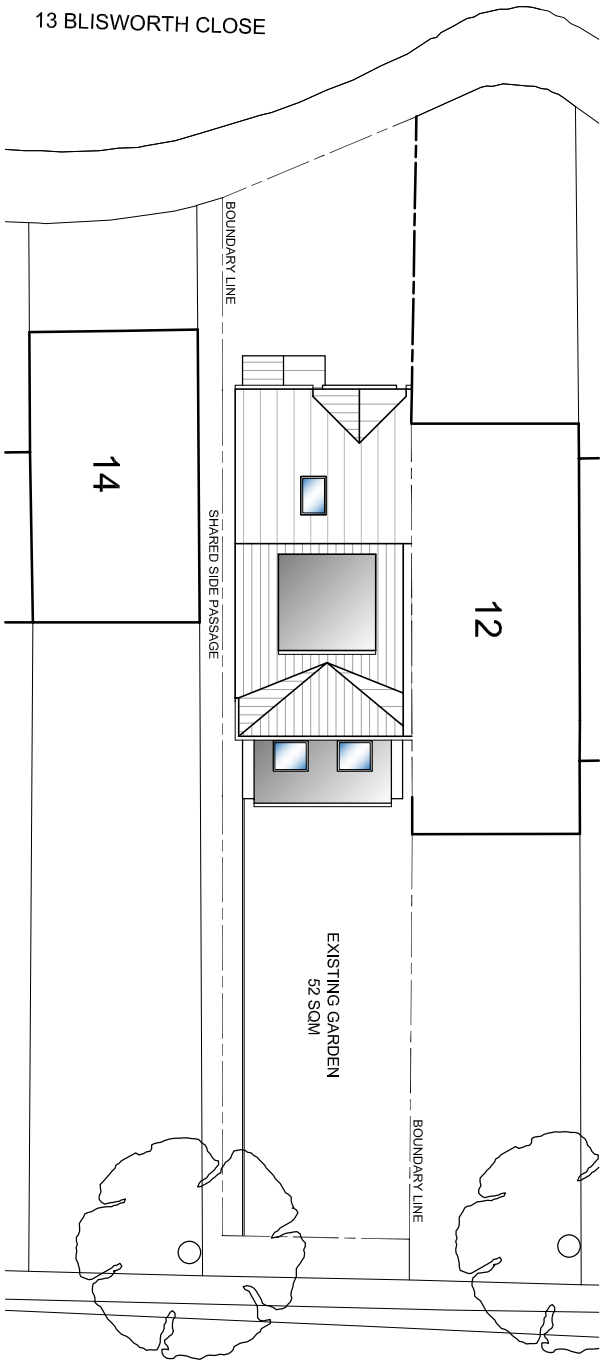

PROPOSED SITE PLAN

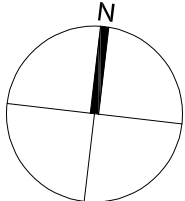

Scale 1:200

PITCHED ROOF		FEB 2025	A
AMENDMENTS		DATE	REV.
1. Dimensions, areas and levels where given are only approximate and subject to site survey.			
2. All information is to be provided on site. If not, the information shall be to be taken from the existing drawings and any discrepancies in the drawings are to be referred to the architect before the drawing is used for construction. The architect is not responsible for the accuracy of the drawings.			



13 MERRYFIELDS, UXBRIDGE, MIDDLESEX UB8 2BT
TEL: 07988 477114 EMAIL: BMURRAYDESIGN@YAHOO.CO.UK
WWW.BMURRAYDESIGN.CO.UK

PROJECT
13 BLISWORTH CLOSE
HAYES
UB4 9RF

CLIENT
S. SRIGANESHAMOORTHY

DRAWING
EXISTING AND PROPOSED
SITE PLAN

SCALE	1:200 @ A3	DRAWING NUMBER	REV.
DATE	JAN 2025	1159-18	A
DRAWN	BM		