



EXISTING SITE PLAN

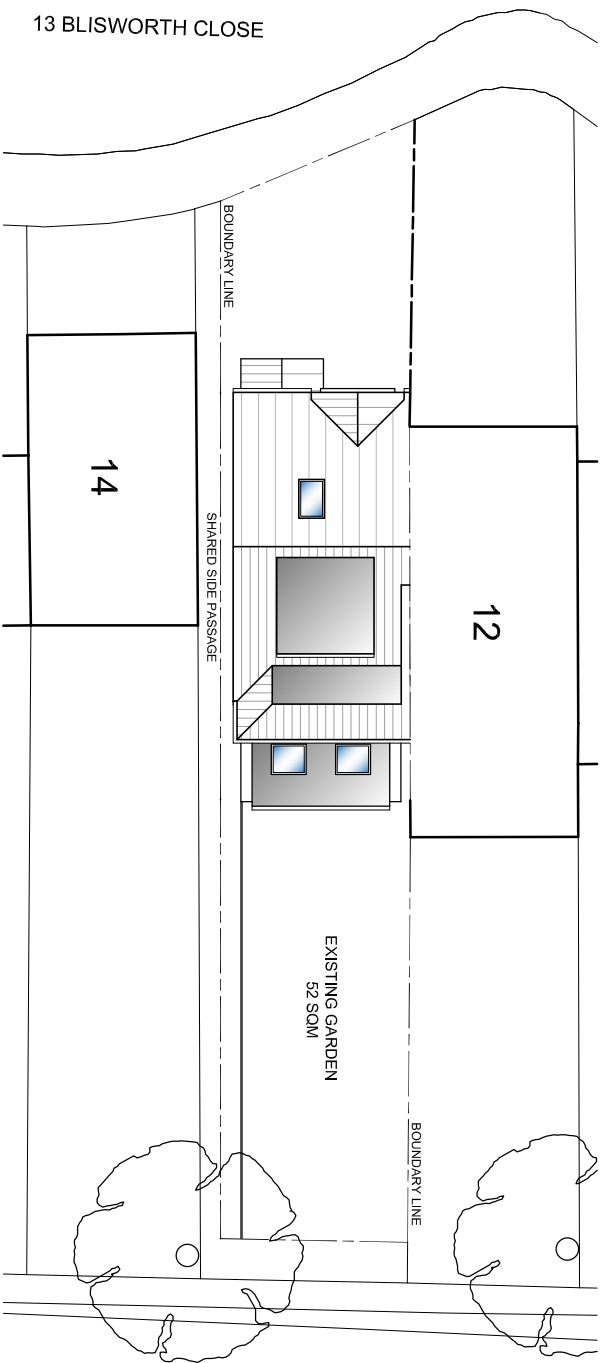

PROPOSED SITE PLAN

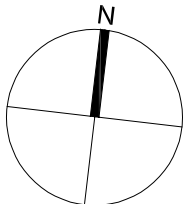

Scale 1:200

AMENDMENTS	DATE	REV
------------	------	-----

All dimensions are to be based on the finished ground level. The plan is drawn on the basis of the information provided by the client and is not to be used for any other purpose without the written consent of the architect. The architect is not responsible for any errors or omissions in the plan.



13 MERRYFIELDS, UXBRIDGE, MIDDLESEX UB82BT  
TEL: 07888 47774 EMAIL: BMURRAYDESIGN@YAHOO.CO.UK

PROJECT  
13 BLISWORTH CLOSE  
HAYES  
UB4 9RF

CLIENT  
S. SRIGANESHAMOORTHY

DRAWING  
EXISTING AND PROPOSED  
SITE PLAN

SCALE	1:200 @ A3	DRAWING NUMBER	REV.
DATE	JAN 2025	1159-18	
DRAWN	BM		