
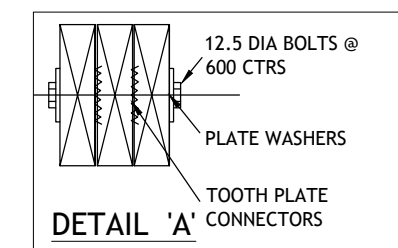
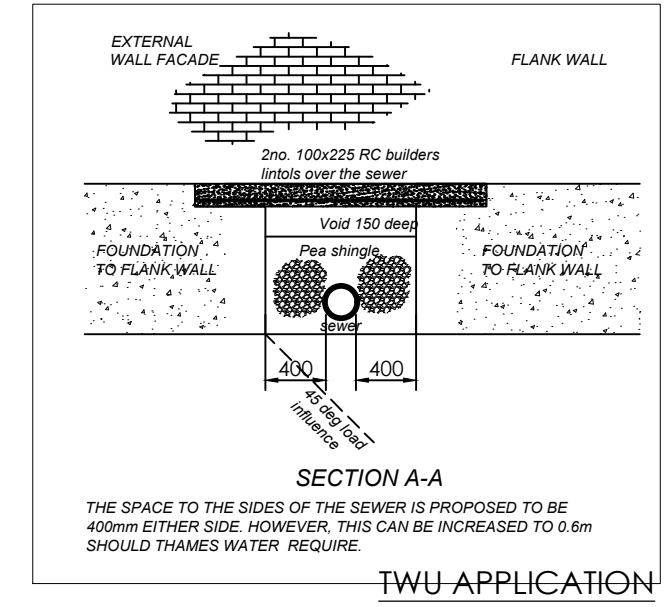
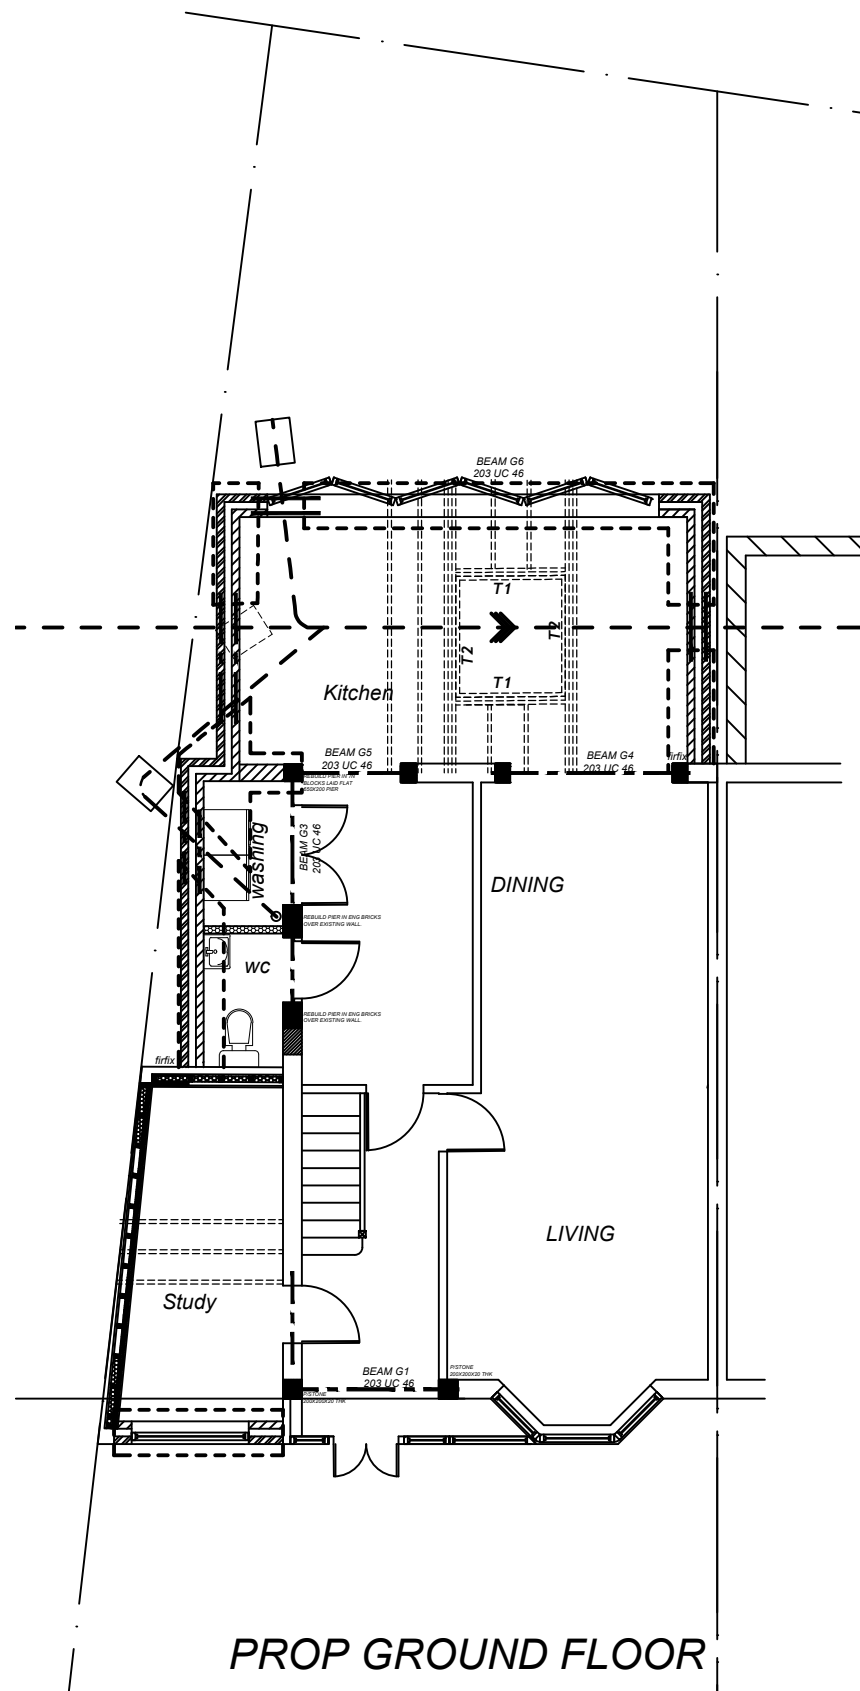


COPYRIGHT
DO NOT SCALE FROM THIS DRAWING. CONTRACTOR MUST CONFIRM SITE
DIMENSIONS BEFORE COMMENCEMENT OF WORK.

THIS DRAWING OR DESIGN IS THE COPYRIGHT OF TALWAR CONSTRUCTION
AND MAY NOT BE REPRODUCED WITHOUT WRITTEN CONSENT.

CONTRACTOR RESPONSIBLE FOR CORRECT SETTING OUT ON SITE. ANY
DISCREPANCIES TO BE NOTED TO THE DESIGNER IMMEDIATELY.

MARKED	REVISION	DATE
A	REAPPLY	MAY 26

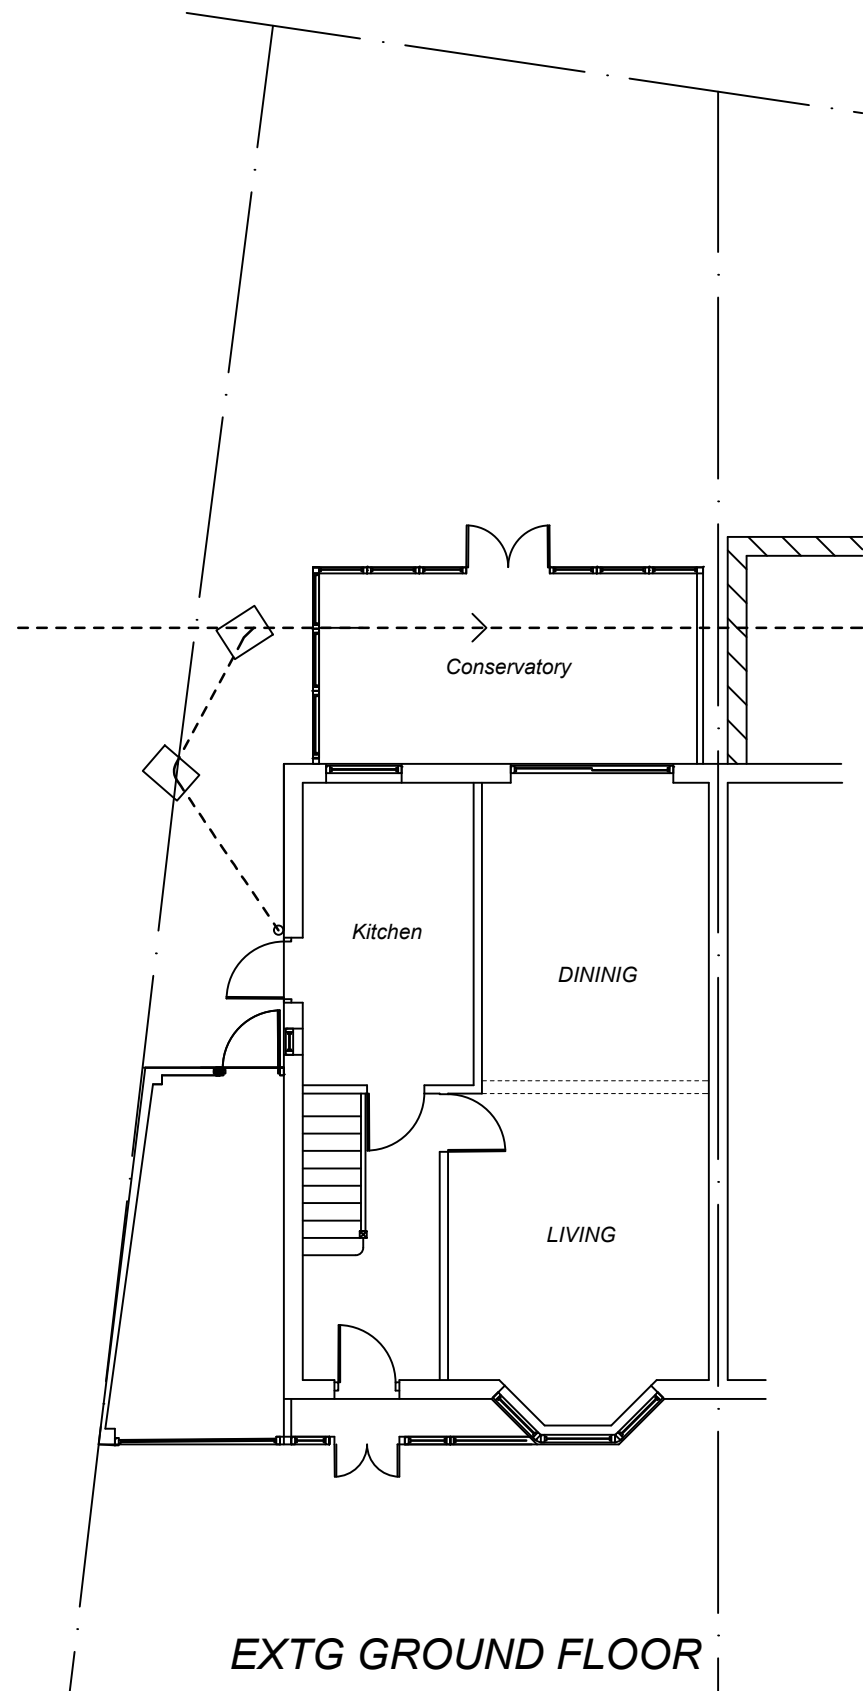


Application number: 7888APP20214217

Date your planning application was submitted: 08 November 2021

Site location: 76 Blacklands Drive Hayes UB4 8EY

Description: Single storey over extension, single storey side wing around extension with a glass part and conversion of garage to full size accommodation together with alterations to garage roof.

SEE PREVIOUS APPROVAL

 

PROJECT: 76 BLACKLANDS DRIVE HAYES END UB4 8EY	DRAWING TITLE: EXTG FLOOR PLANS & PROP GROUND FLOOR	CHECKED: R Talwar	DATE: 08/05/26
		DRAWN: Kirat	SCALE: 1/100
		DRAWING NUMBER: 26/ 05 / 10A	

TALWAR
CONSTRUCTION
DESIGN & BUILD

A3