


30 proposed front elevation  
Scale: 1:100


29 proposed south-east (flank) elevation  
Scale: 1:100

28 proposed north-east (rear) elevation  
Scale: 1:100


26 proposed northwest flank elevation and a section view through the neighboring property  
Scale: 1:100

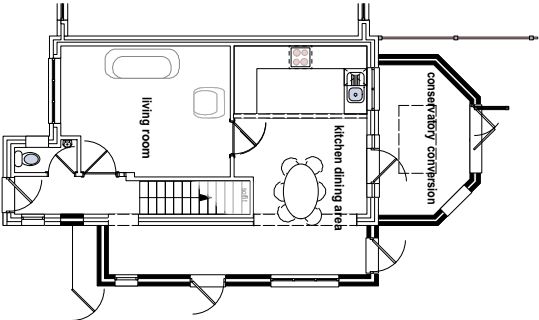


23 proposed ground floor  
Scale: 1:100

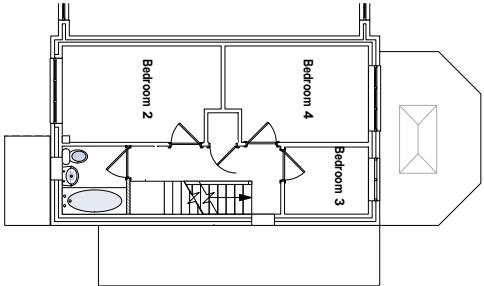

24 proposed first floor  
Scale: 1:100

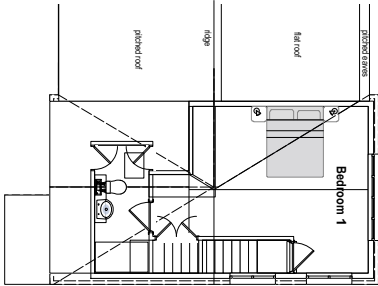

25 existing second floor  
Scale: 1:100

 

27 proposed block plan  
Scale: 1:500

Revision Notes:  
A: Not conversion and roof lights removed cv25/03/22  
B: Ground floor - proposal revised (reduced), second floor as existing shown, added cv20th/march/25

CLIENT: Mr and Mrs Naran  
PROJECT: 25 Heatherfield Way, Eastcote, PINNER, Middlesex, HA5 2LG  
TITLE: Proposed Plans  
SCALE: see dwg. on A2 DATE: Feb2022. DRAWN: CV  
DRAWING NUMBER: 21-36-04 REV B

