




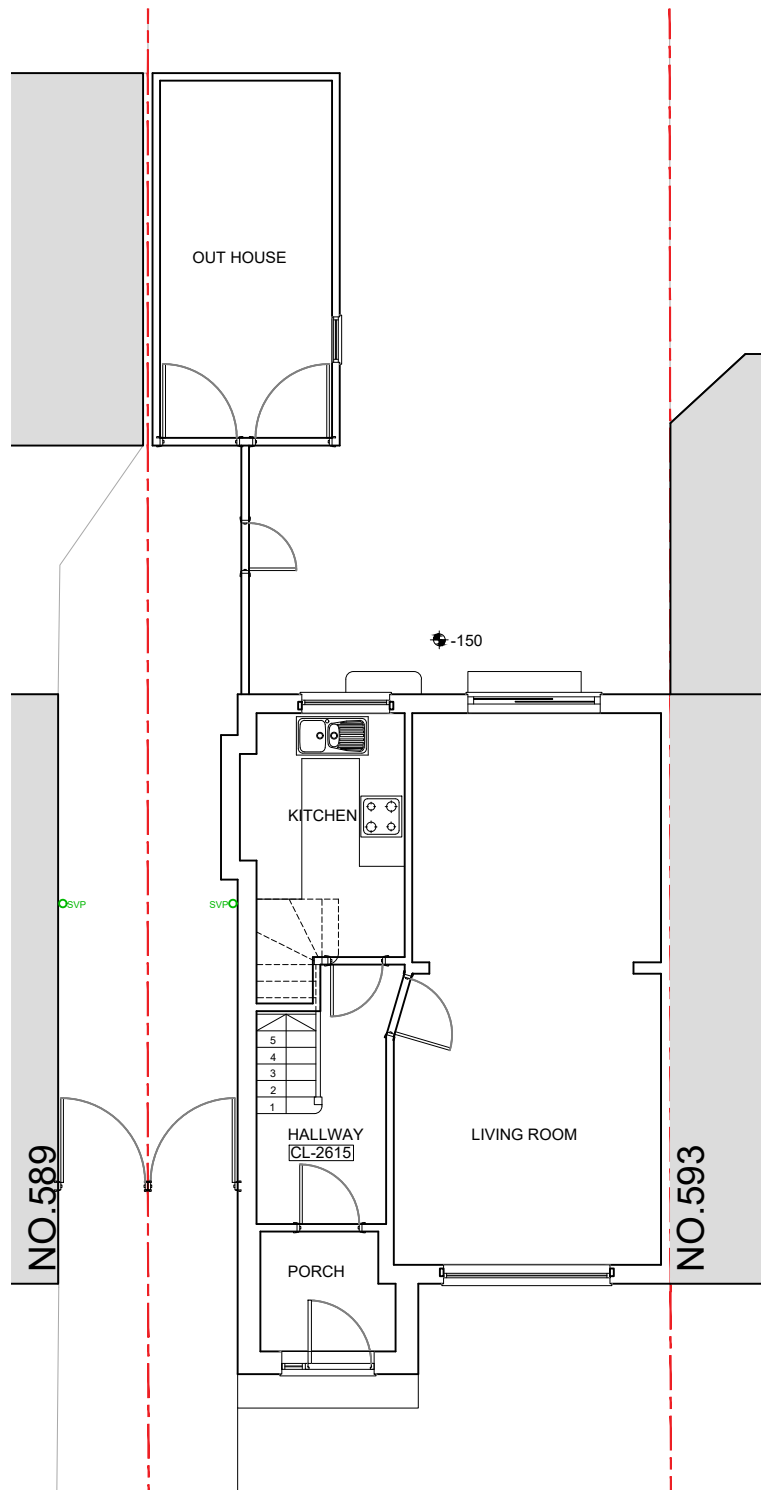

EXISTING GROUND FLOOR PLAN
SCALE 1:100

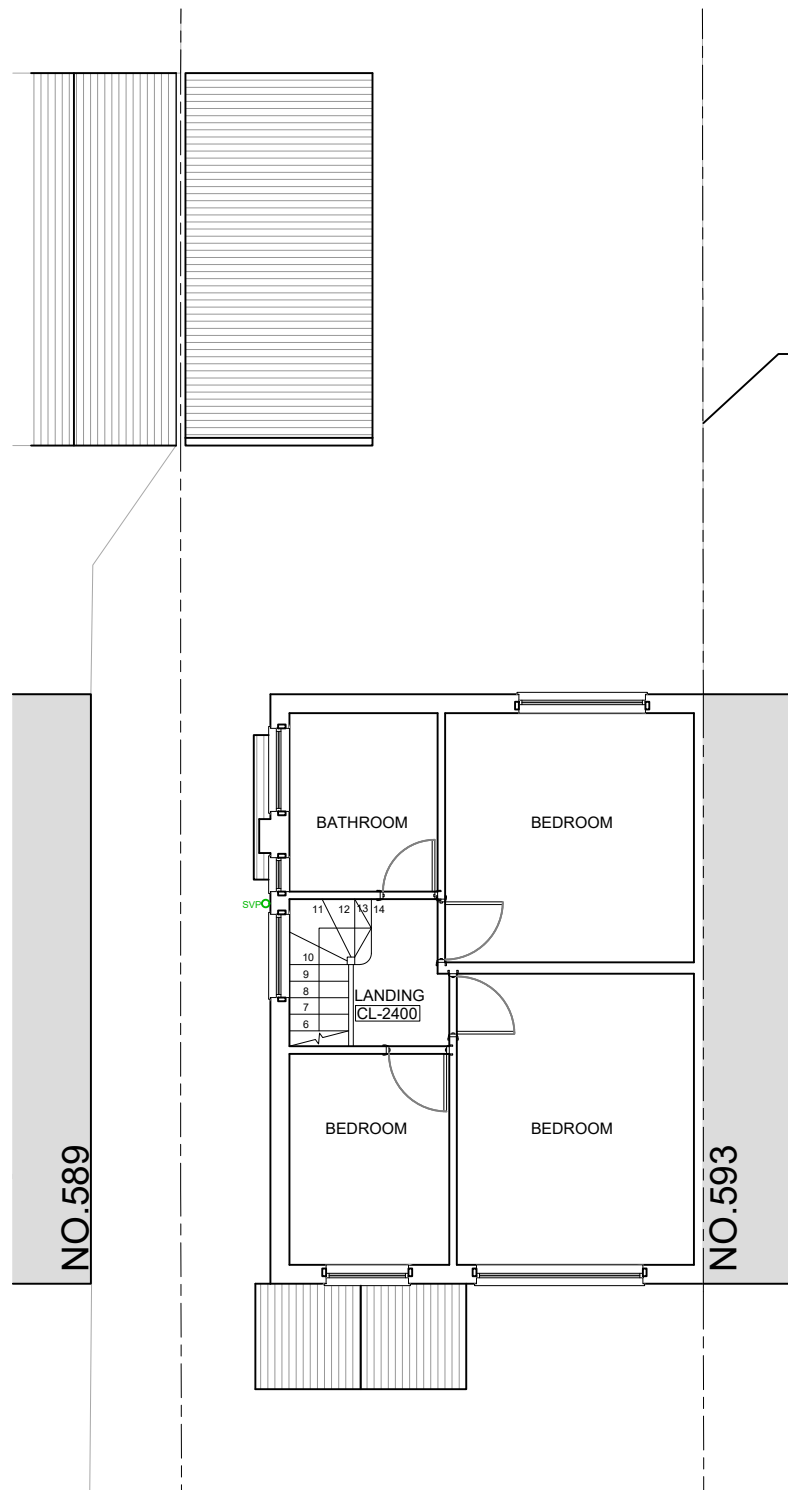

EXISTING FIRST FLOOR PLAN
SCALE 1:100

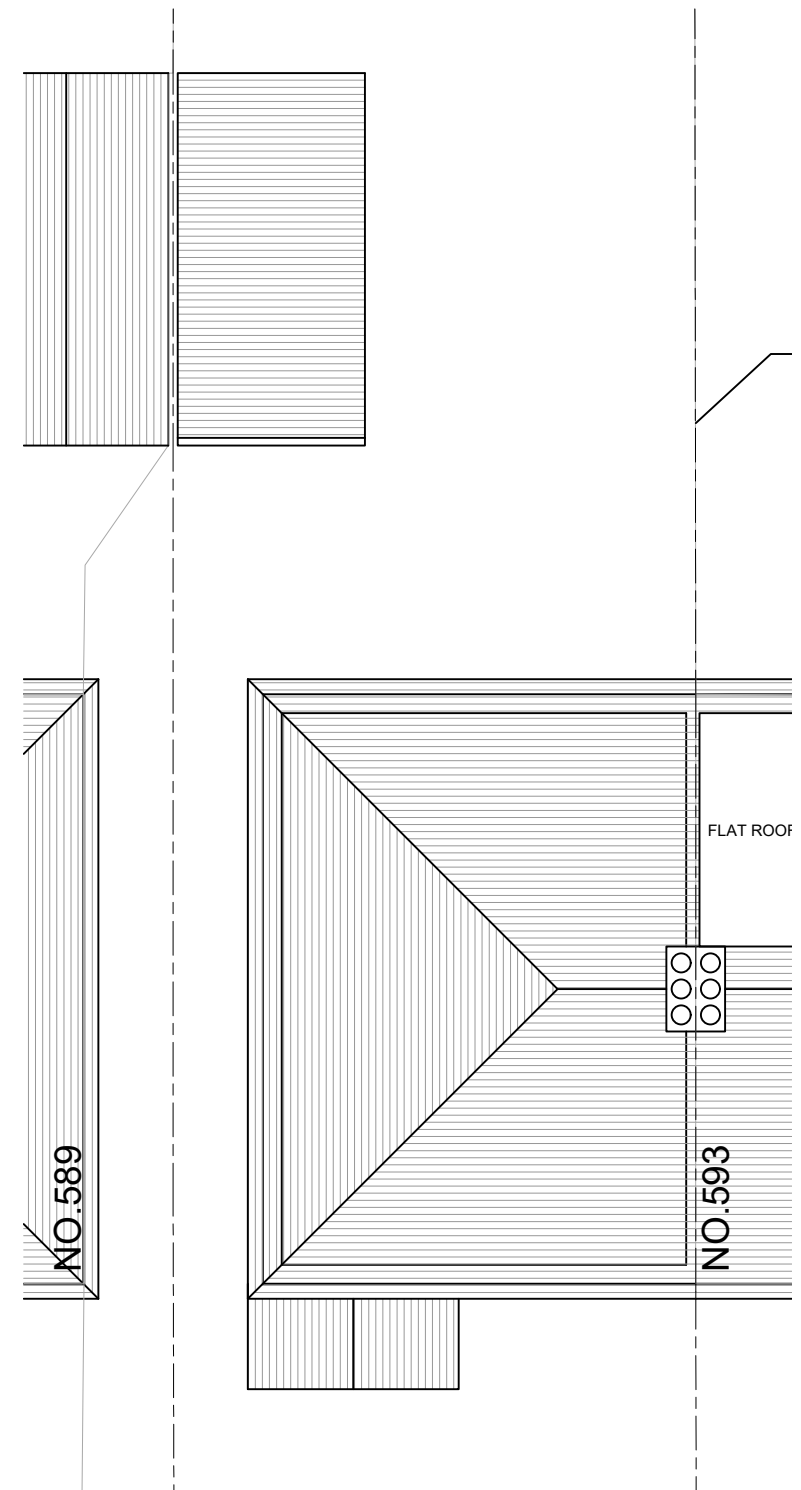

EXISTING ROOF PLAN
SCALE 1:100



Rev.	Date	Comment	Site Address: 591 Field End Road, Ruislip HA4 0RF		Date: 29.08.25	
					Scale: 1:100@A3	
					Drawn: LV Rev:	
			Project Title:		Drawing No: 591FER/EX02	
			Drawing Title: Existing floor plans		 manu design limited 24 chapman crescent Harrow, HA3 0TE mobile :+44(0)7964350336 email:info@manudesign.co.uk	