



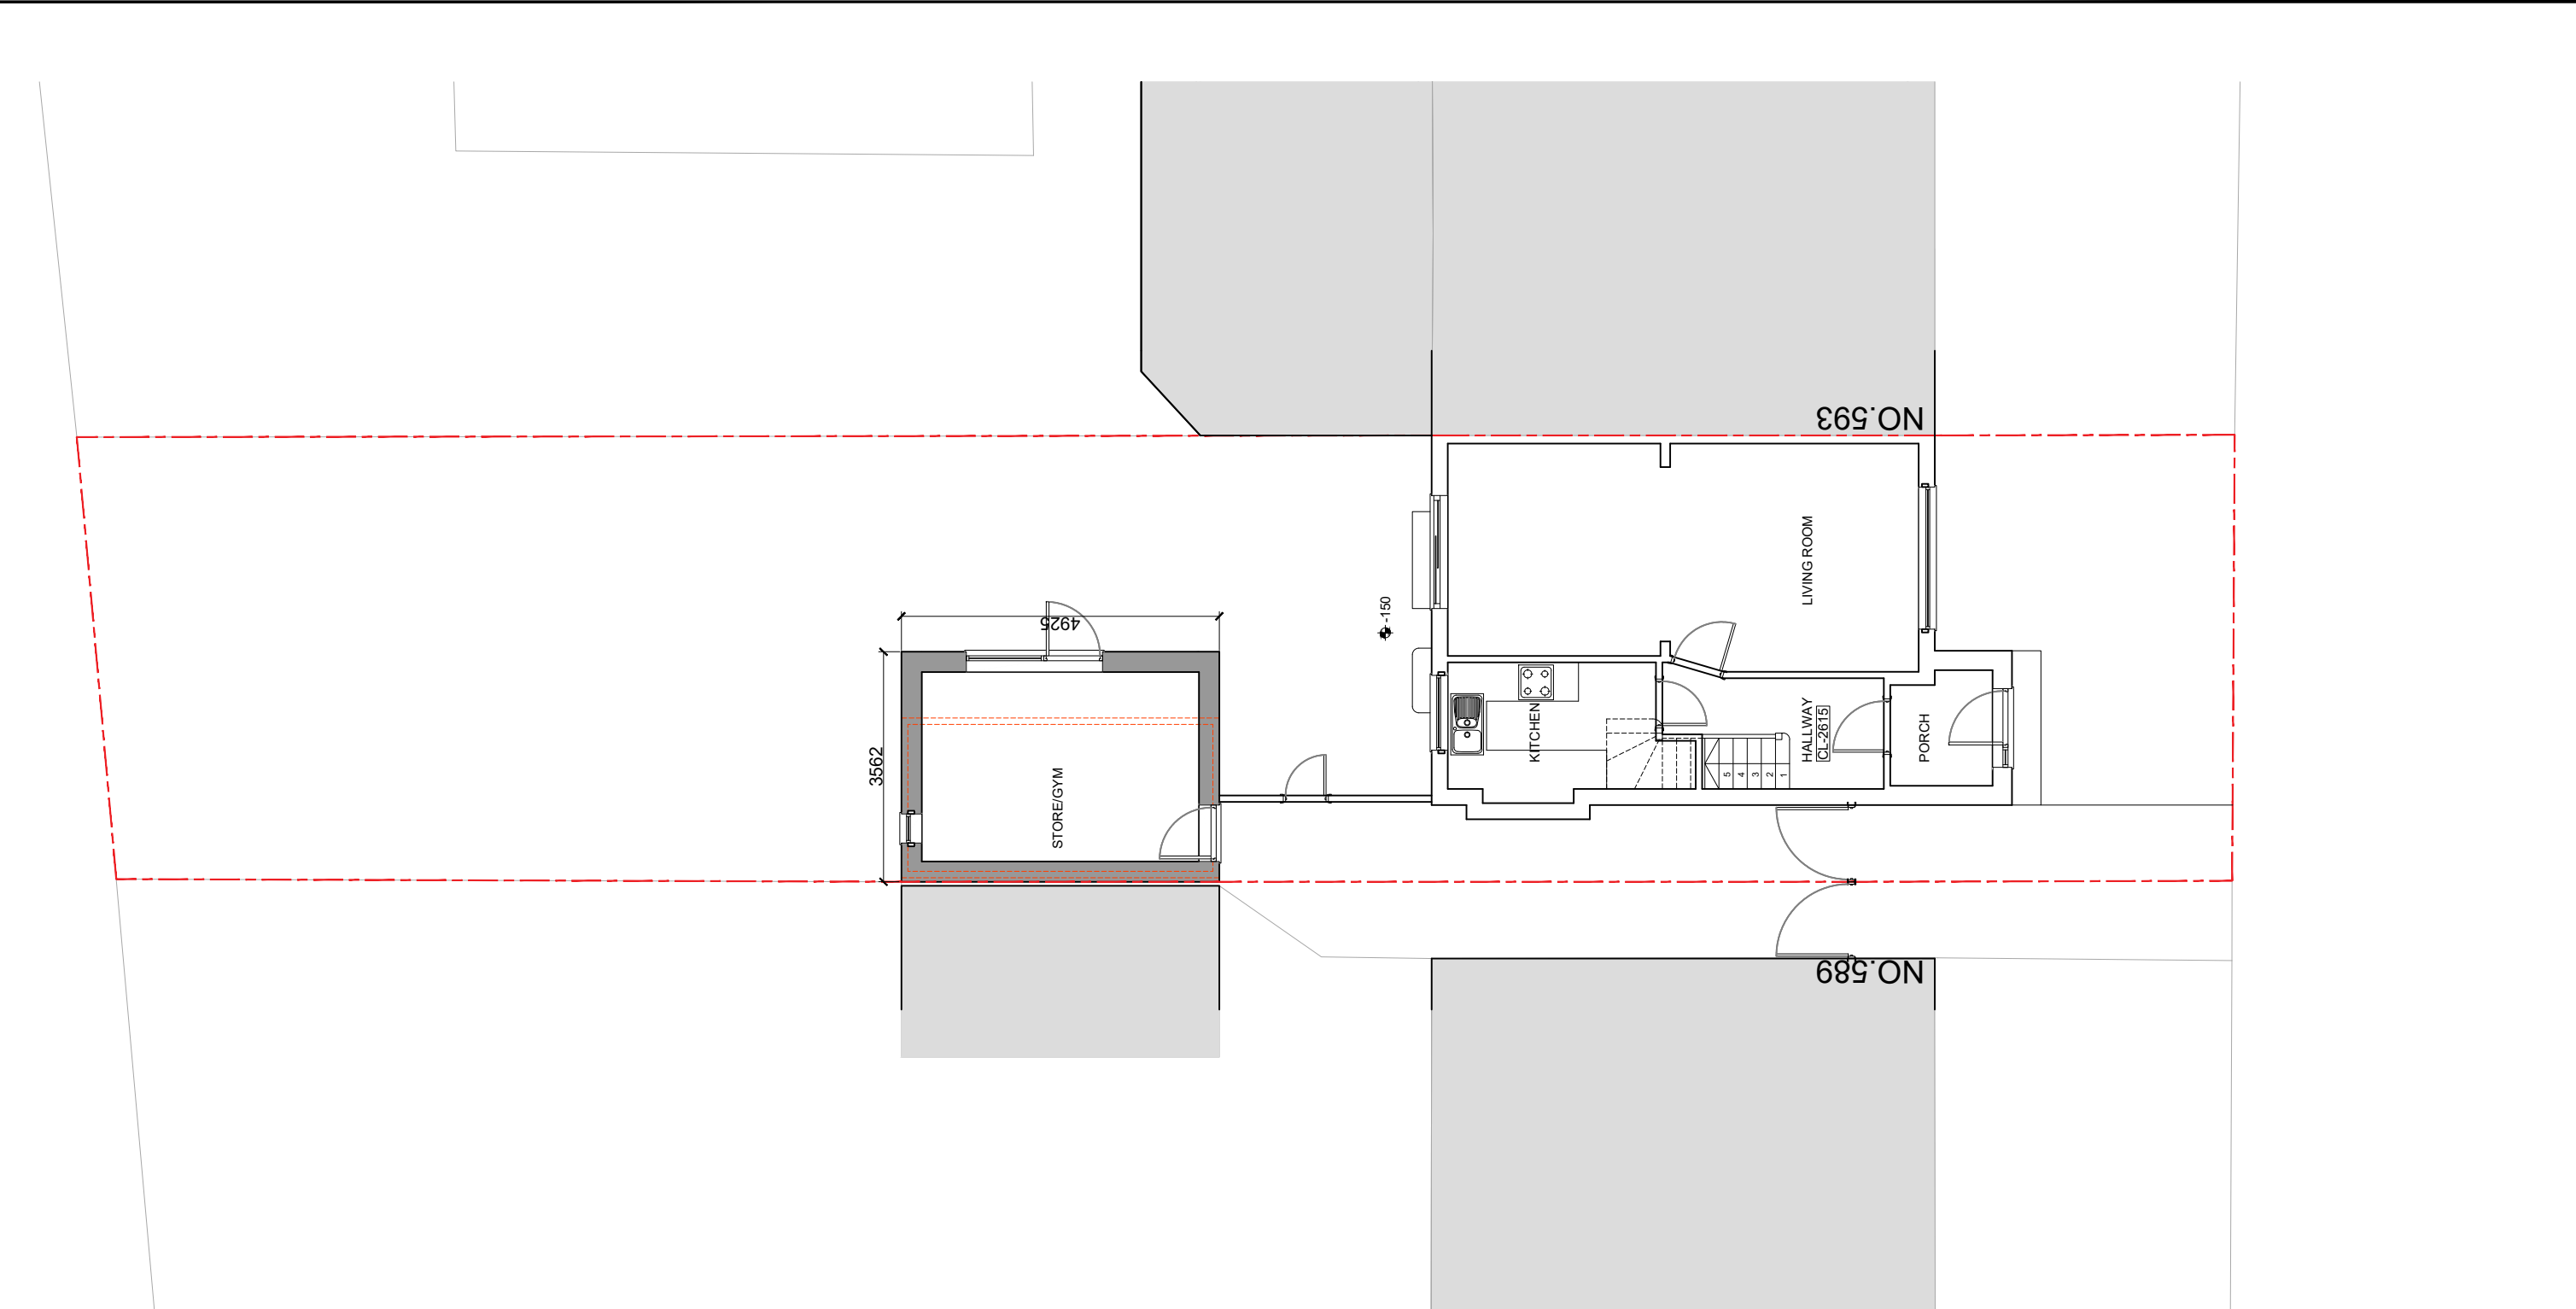

PROPOSED SITE PLAN
SCALE 1:100

 

DO NOT SCALE OFF THIS DRAWING ALL DIMENSIONS TO BE CHECKED ON SITE ANY DISCREPANCIES TO BE REPORTED TO THE MANU DESIGN LIMITED ASAP ALL STRUCTURAL DETAILS TO ENGINEER'S DETAILS	Rev.	Date	Comment	Site Address: 591 Field End Road, Ruislip HA4 0RF	Date: 05.09.25		
					Scale: 1:100@A3		
					Project Title: Outbuilding	Drawn: LV	Rev:
					Drawing Title: Proposed site plan		Drawing No: 591FER/LDC01
						manu design limited 24 chapman crescent narrow, HA3 0TE mobile :+44(0)7964350336 email:info@manudesign.co.uk	