




**PROPOSED FRONT ELEVATION**  
SCALE 1:100

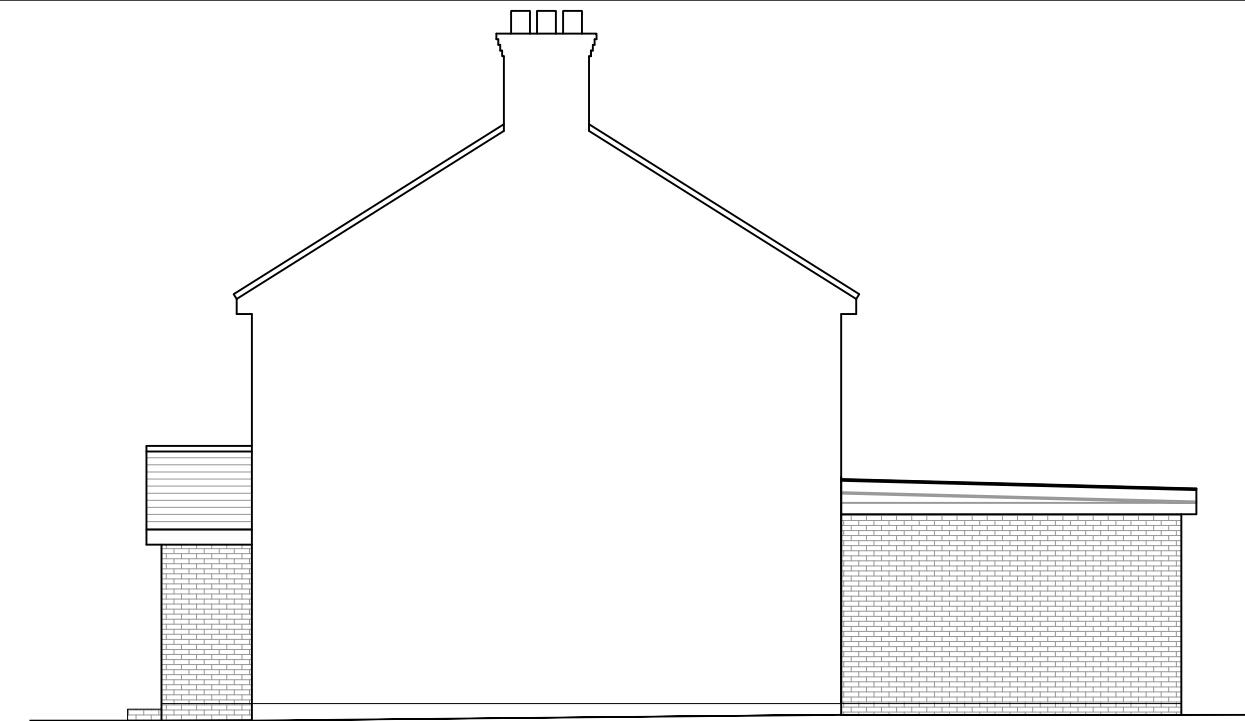

**PROPOSED SIDE ELEVATION**  
SCALE 1:100



**PROPOSED REAR ELEVATION**  
SCALE 1:100



**PROPOSED SIDE ELEVATION**  
SCALE 1:100

Rev.	Date	Comment	Site Address:	Date:
			591 Field End Road, Ruislip HA4 0RF	05.09.25
				Scale: 1:100@A3
			Project Title: Single storey rear extension	Drawn: LV Rev:
				Drawing No: 591FER/HH03
			Drawing Title: Proposed elevations	 manu design limited 24 chapman crescent harrow, HA3 0TE mobile :+44(0)7964350336 email:info@manudesign.co.uk