


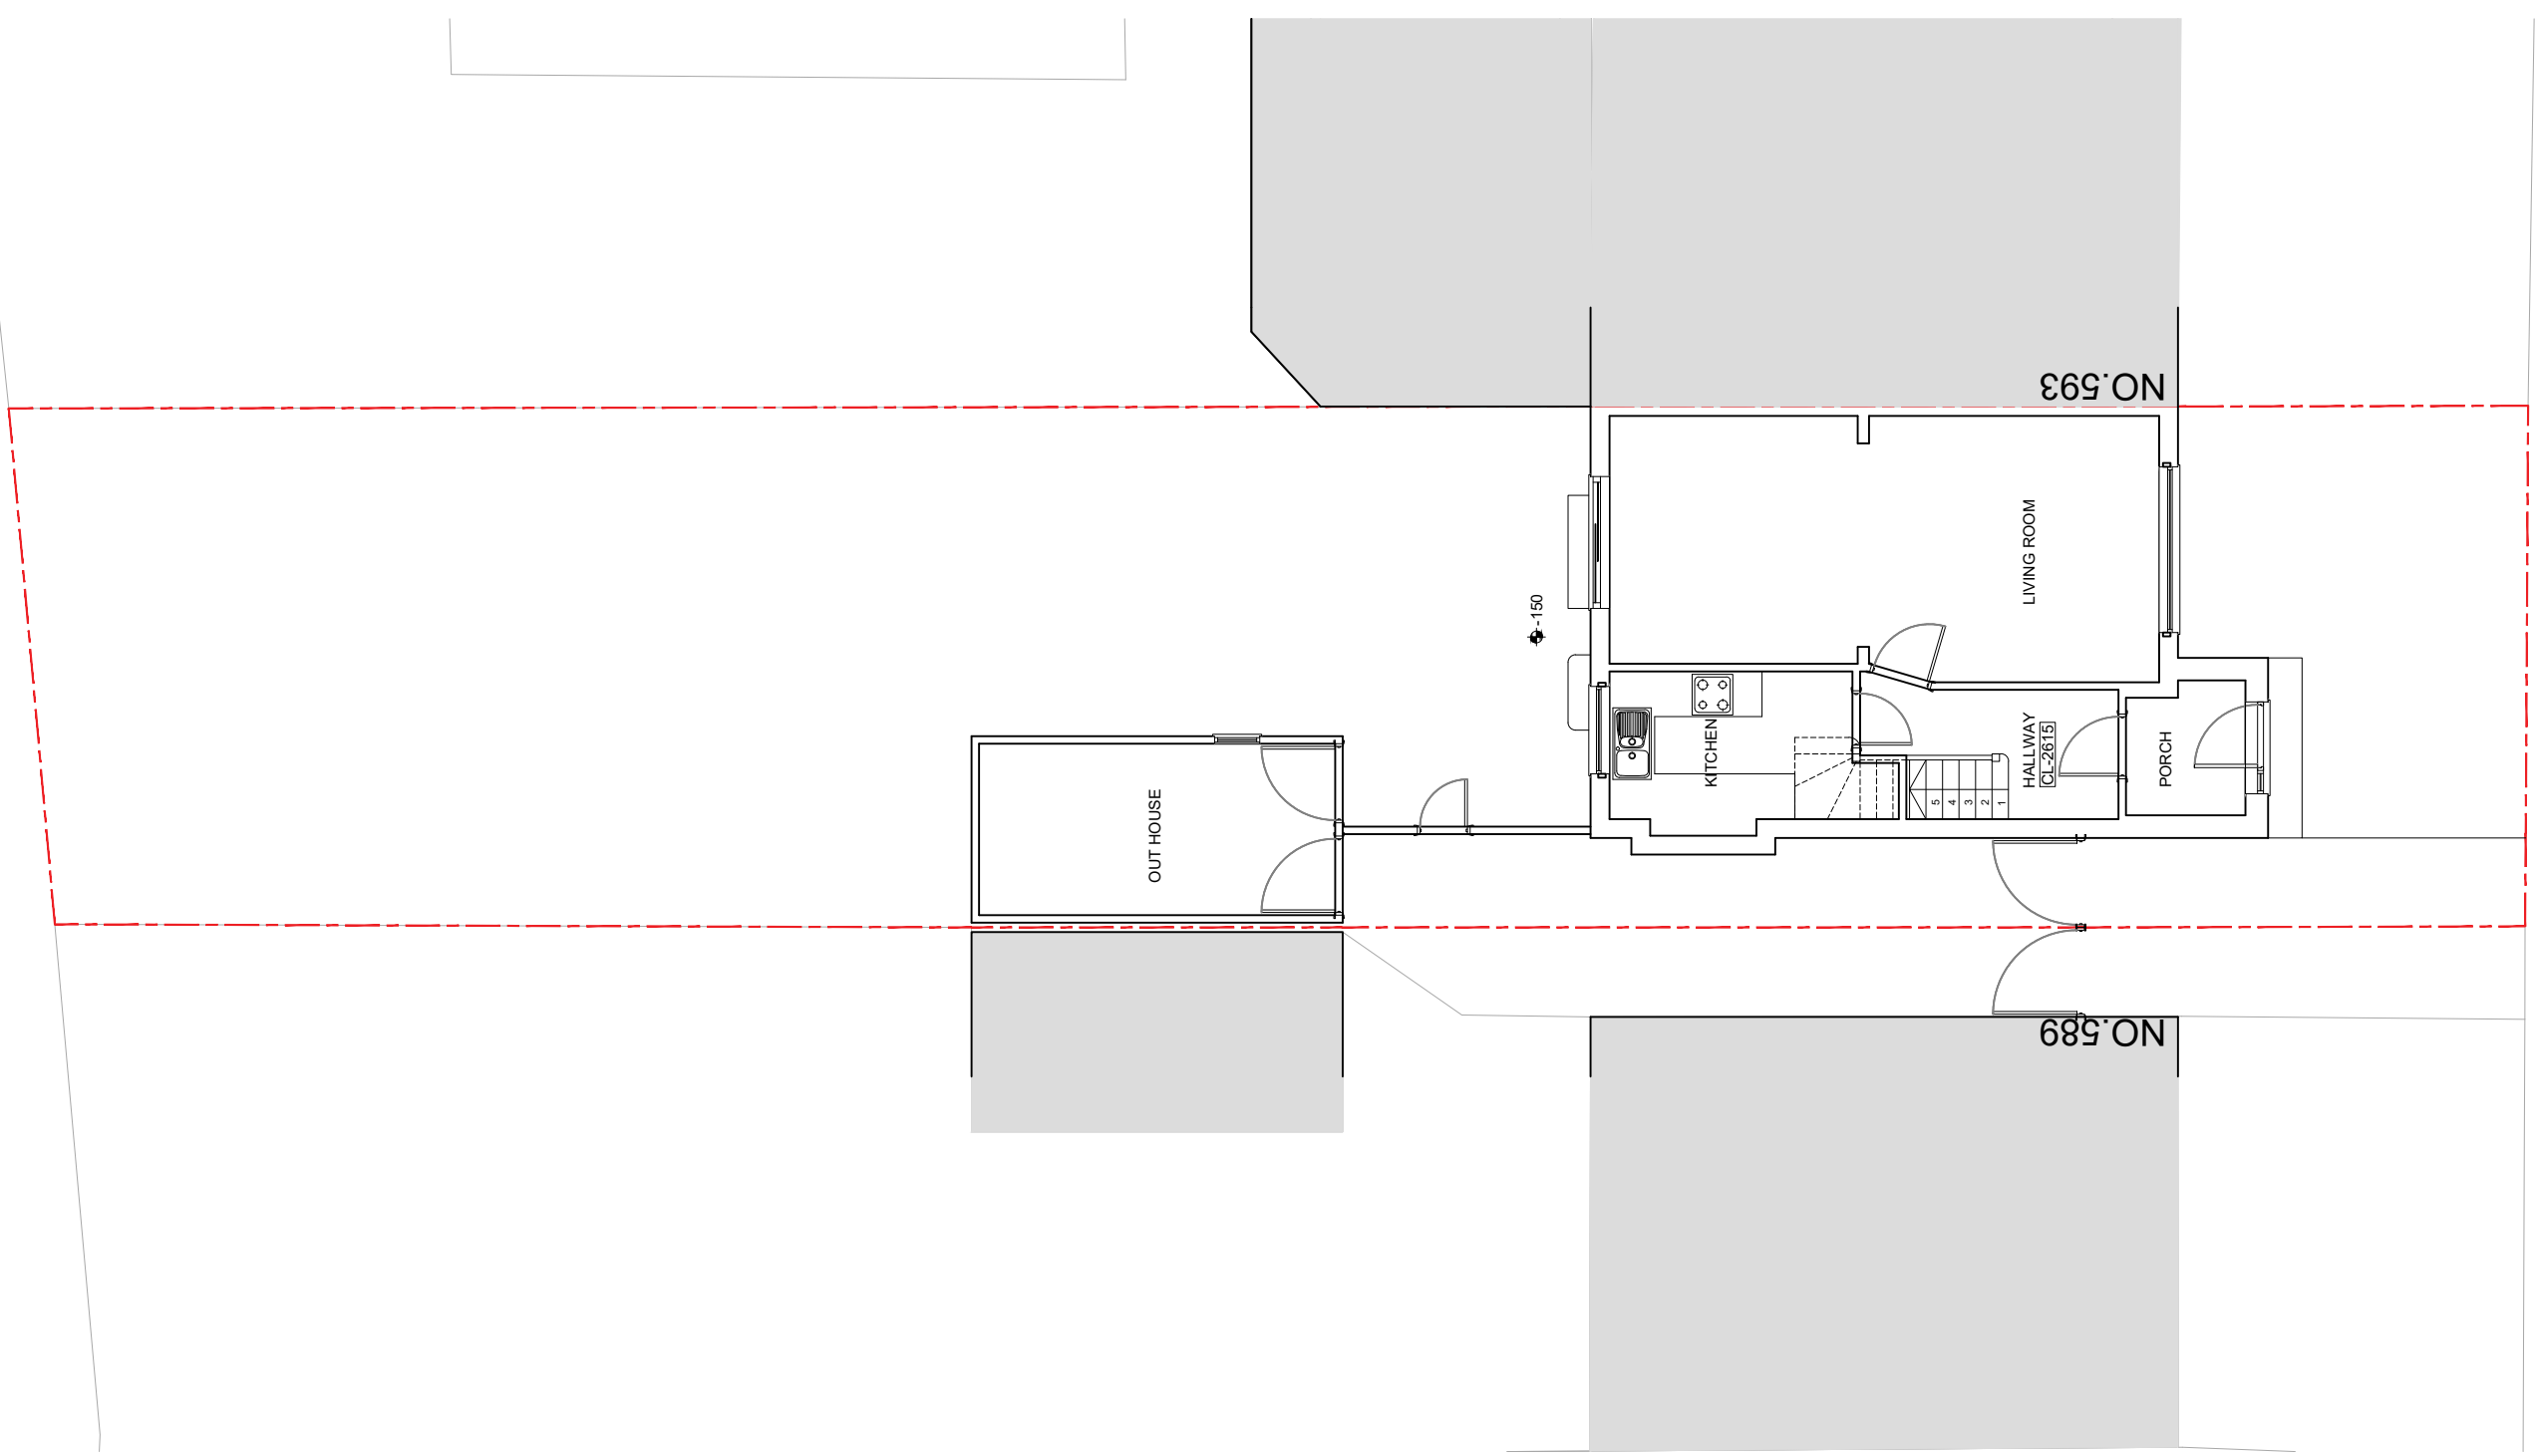

EXISTING SITE PLAN
SCALE 1:100



	Rev.	Date	Comment	Site Address: 591 Field End Road, Ruislip HA4 0RF	Date: 29.08.25	
					Scale: 1:100@A3	
				Project Title: Single storey rear extension	Drawn: LV	Rev:
				Drawing No: 591FER/EX01		
			Drawing Title: Existing site plan	 manu design limited 24 chapman crescent narrow, HA3 0TE mobile :+44(0)7964350336 email:info@manudesign.co.uk		