


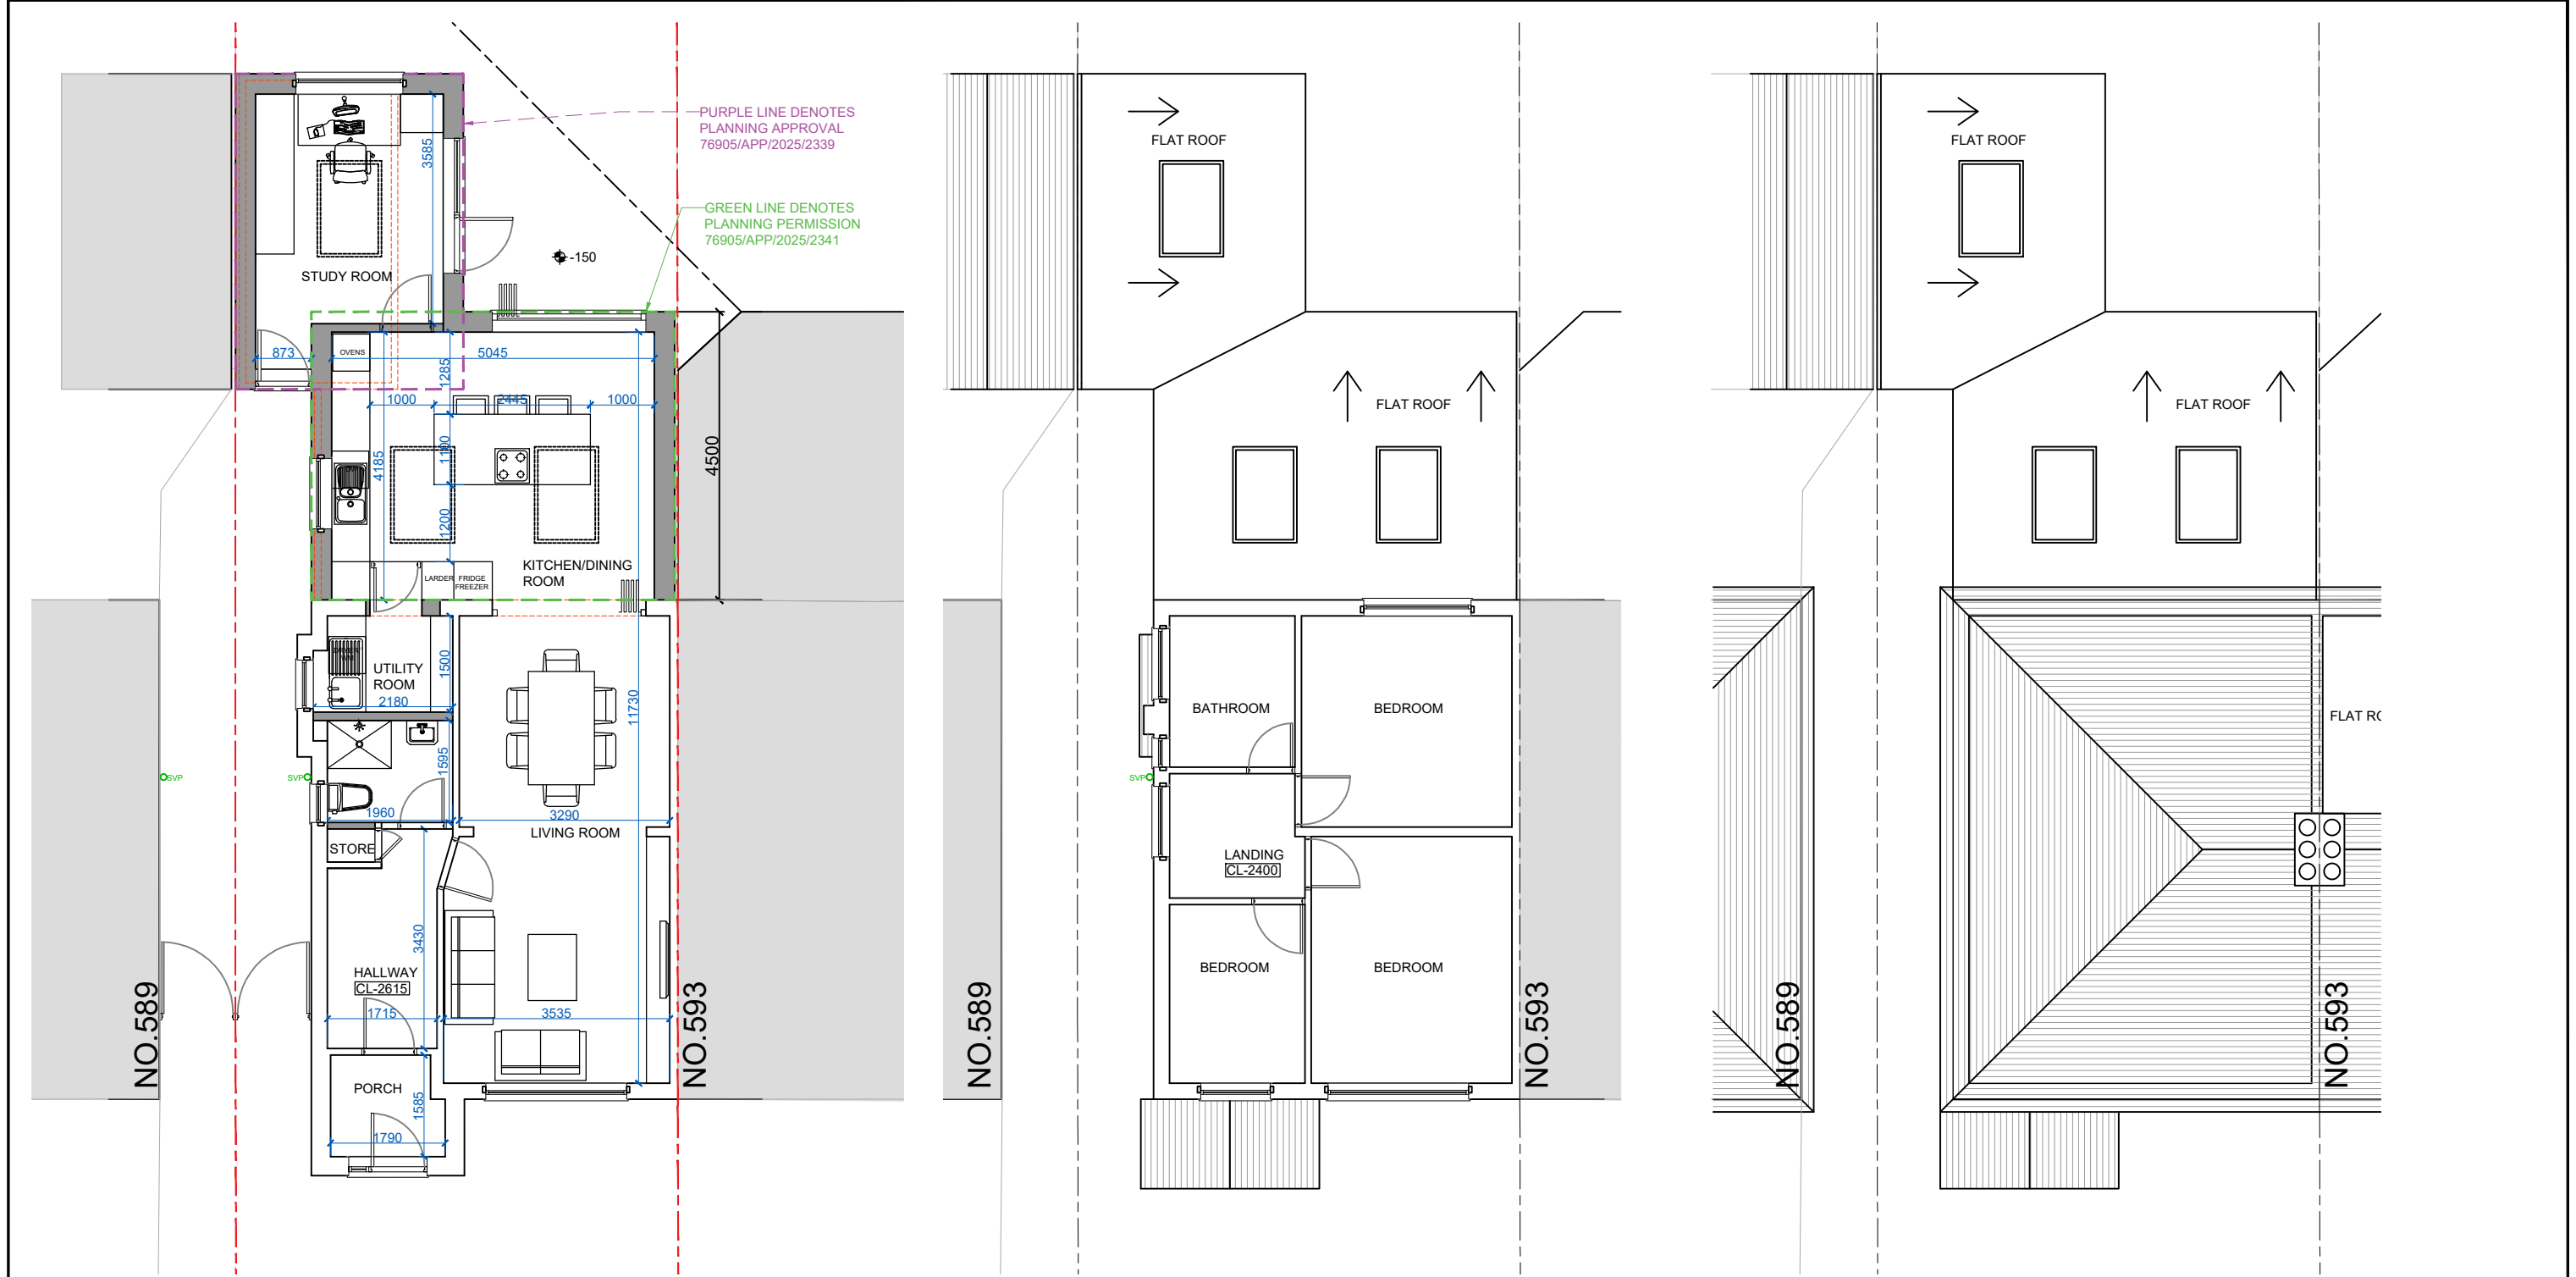

PROPOSED GROUND FLOOR PLAN
SCALE 1:100

PROPOSED FIRST FLOOR PLAN
SCALE 1:100

PROPOSED ROOF PLAN
SCALE 1:100

DO NOT SCALE OFF THIS DRAWING ALL DIMENSIONS TO BE CHECKED ON SITE ANY DISCREPANCIES TO BE REPORTED TO THE MANU DESIGN LIMITED ASAP ALL STRUCTURAL DETAILS TO ENGINEER'S DETAILS	Rev.	Date	Comment	Site Address: 591 Field End Road, Ruislip HA4 0RF	Date: 13.11.25	
	A	20.11.25	Minor alteration in Internal Layout		Scale: 1:100@A3	
				Project Title: Single storey rear extension	Drawn: LV	Rev: A
			Drawing Title: Proposed floor plans	Drawing No: 591FER/ HHA101		
				 manu design limited 24 chapman crescent narrow, HA3 0TE mobile :+44(0)7964350336 email:info@manudesign.co.uk		