




PROPOSED FRONT ELEVATION
SCALE 1:100

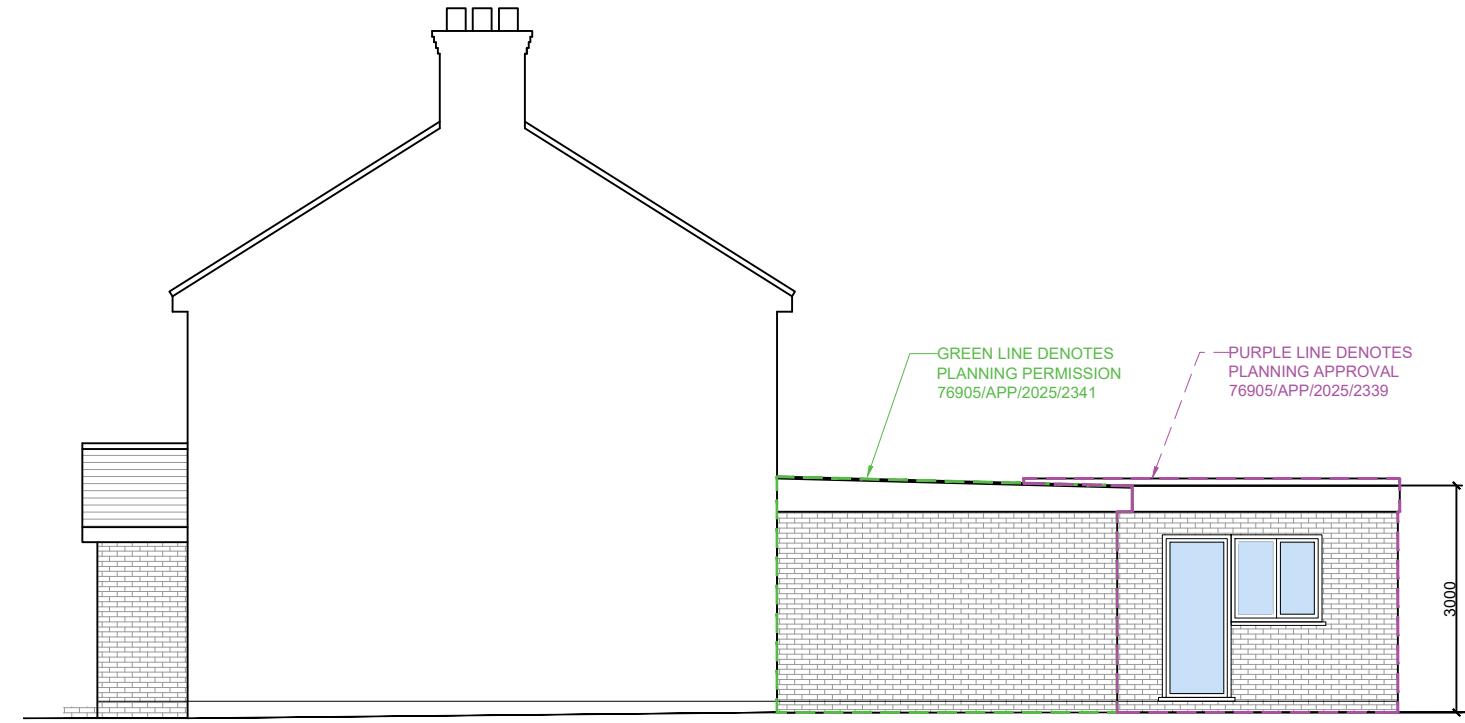

PROPOSED SIDE ELEVATION
SCALE 1:100



PROPOSED REAR ELEVATION
SCALE 1:100



PROPOSED SIDE ELEVATION
SCALE 1:100

DO NOT SCALE OFF THIS DRAWING
ALL DIMENSIONS TO BE CHECKED ON SITE
ANY DISCREPANCIES TO BE REPORTED TO
THE MANU DESIGN LIMITED ASAP

ALL STRUCTURAL DETAILS TO ENGINEER'S
DETAILS

Rev.	Date	Comment	Site Address: 591 Field End Road, Ruislip HA4 0RF	Date: 13.11.25
A	20.11.25	Minor alteration in Internal Layout		Scale: 1:100@A3
Project Title: Single storey rear extension			Drawn: LV	Rev: A
Drawing Title: Proposed Elevations			Drawing No: 591FER/ HHA103	
		manu design limited 24 chapman crescent harrow, HA3 0TE mobile :+44(0)7964350336 email:info@manudesign.co.uk		