



Existing Exterior Driveway Side Elevation A Scale 1:100

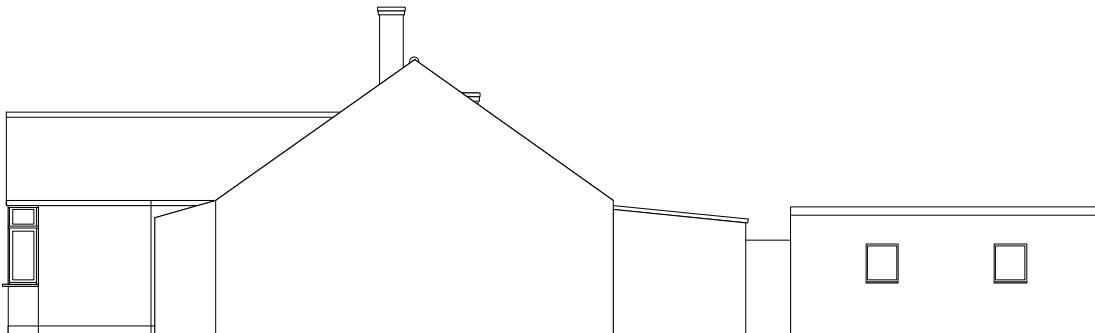

Existing Exterior Front Elevation B Scale 1:100



Existing Garage Side Elevation C Scale 1:100

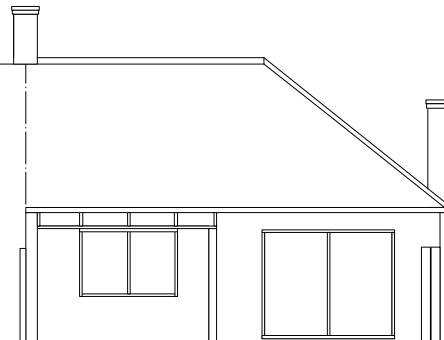

Existing Exterior Rear Elevation D Scale 1:100

 <p>Marina Chan Design copy right 159 Holland Park Avenue London W11 4UX Mobile: +44 7909 917 628 Email: ampbam@aol.com Web: www.marina-chan.com</p>	<p>Client: Bungalow, 184, Herlwyn Avenue, Ruislip, Middlesex, HA4 6HJ</p> <p>Notes: All works to comply with local council building regulations Part B Fire safety Part F Ventilation Part P Electrical safety Part C2 Resistance to moisture Part G2 Hygiene Workmanship and all material supplied to comply with building regulation B.S. codes. All fire safety measures has to comply with BSFE regulations.</p>	<p>Drawing Title: Existing exterior elevations Scale: 1:100 @ A3 Date: 9/8/2021 Drawing No: 202105.3 Drawn by:</p>	<p>Revisions:</p> <p><small>Note: Do not scale drawing check all Dimensions on site.</small></p>
<p>1:100 Scale Bar</p> 