


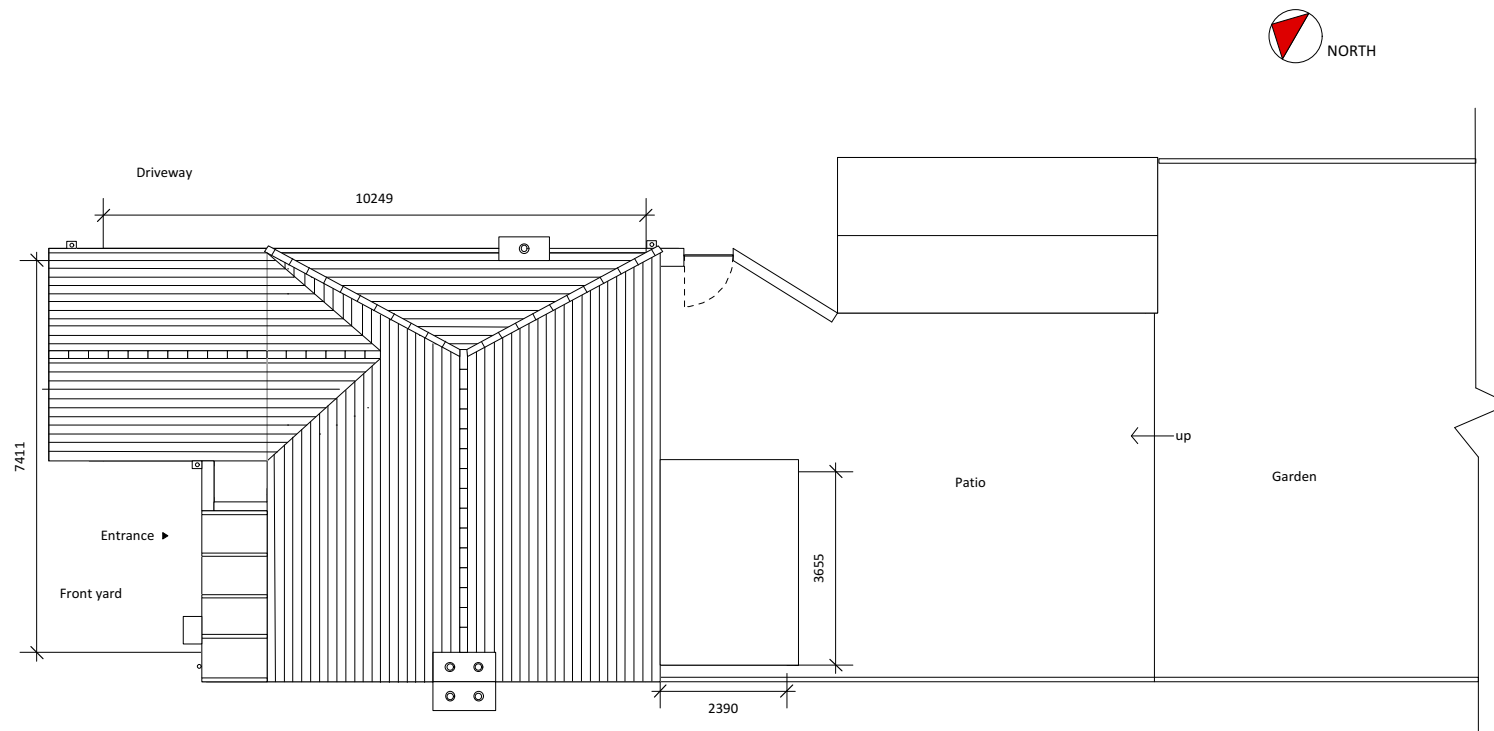

Existing Roof Plan Scale 1:100



Marina Chan Design copy right
159 Holland Park Avenue
London W11 4UX
Mobile: +44 7909 917 628
Email: ampbam@aol.com
Web: www.marina-chan.com

Client: Bungalow, 184, Herlwyn
Avenue, Ruislip, Middlesex,
London HA4 6HJ

Drawing Title: Existing Roof
plan

Scale: 1:100 @ A3

Date: 19/7/2021

Drawing No: 202105.2


Drawn by:

Notes:

All works to comply with local council building regulations
Part B Fire safety
Part F Ventilation
Part P Electrical safety
Part C2 Resistance to moisture
Part G2 Hygiene
Workmanship and all material supplied to comply with
building regulation B.S. codes.
All fire safety measures has to comply with BSFE regulations.

Revisions:

Note: Do not scale drawing check all
Dimensions on site.

 

1:100 Scale Bar