




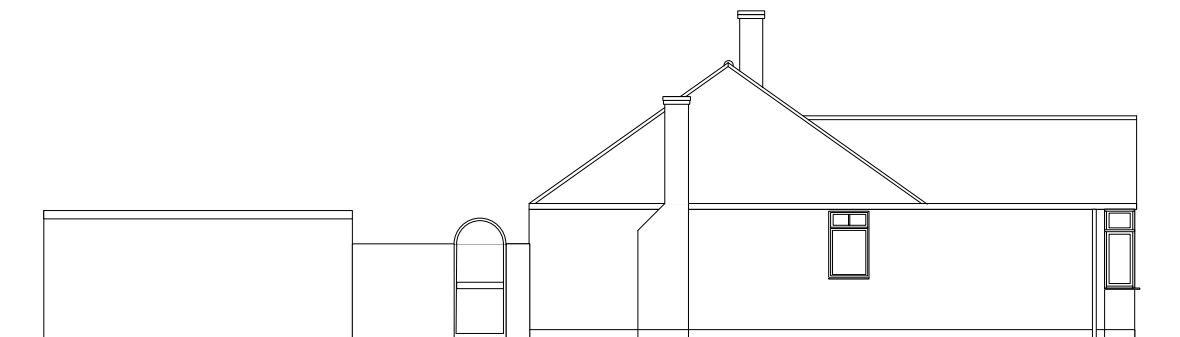


Existing Exterior Driveway Side Elevation A Scale 1:100

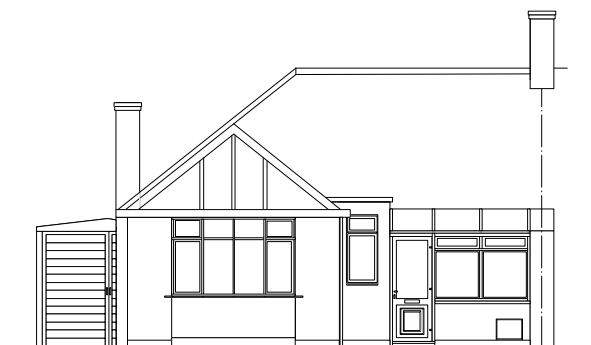

Existing Exterior Front Elevation B Scale 1:100

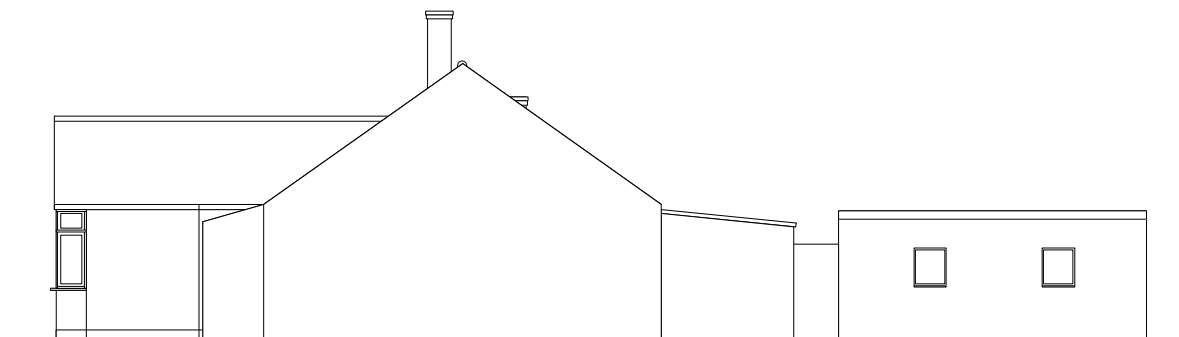

Existing Garage Side Elevation C Scale 1:100

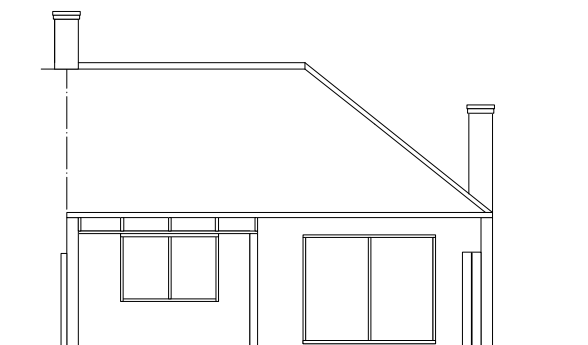

Existing Exterior Rear Elevation D Scale 1:100



Marina Chan Design copy right
159 Holland Park Avenue
London W11 4UX
Mobile: +44 7909 917 628
Email: ampbam@aol.com
Web: www.marina-chan.com

Client: Bungalow, 184, Herlwyn Avenue, Ruislip, Middlesex, HA4 6HJ

Drawing Title: Existing exterior elevations

Scale: 1:100 @ A3

Date: 9/8/2021

Drawing No: 202105.3

Drawn by:

Notes:

All works to comply with local council building regulations

Part B Fire safety

Part F Ventilation

Part P Electrical safety

Part C2 Resistance to moisture


Part G2 Hygiene

Workmanship and all material supplied to comply with building regulation B.S. codes.

All fire safety measures has to comply with BSFE regulations.

Revisions:

Note: Do not scale drawing check all Dimensions on site.

 

1:100 Scale Bar