



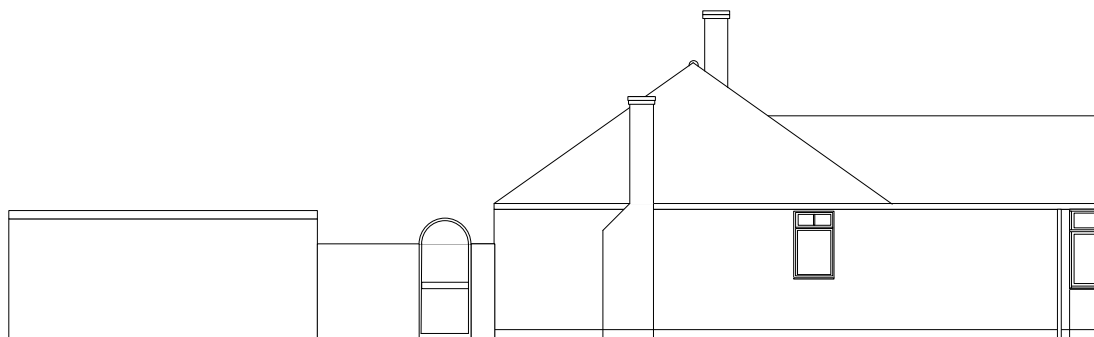


Existing Exterior Driveway Side Elevation A Scale 1:100



Existing Exterior Front Elevation B Scale 1:100

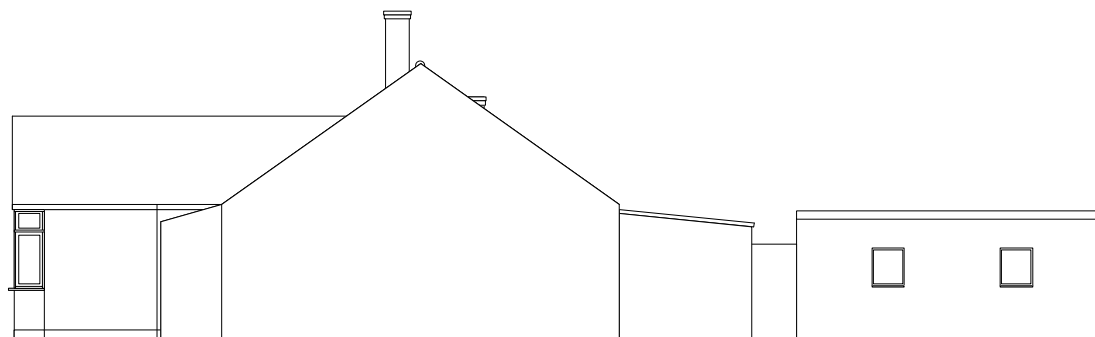

Existing Garage Side Elevation C Scale 1:100

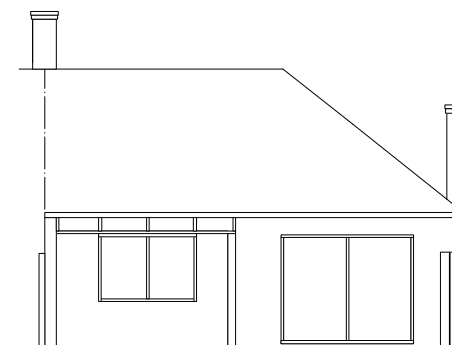

Existing Exterior Rear Elevation D Scale 1:100



Marina Chan Design copy right
159 Holland Park Avenue
London W11 4UX
Mobile: +44 7909 917 628
Email: ampbam@aol.com
Web: www.marina-chan.com

Client: Bungalow, 184, Herlwyn
Avenue, Ruislip, Middlesex, HA4
6HJ

Drawing Title: Existing exterior
elevations
Scale: 1:100 @ A3

Date: 9/8/2021
Drawing No: 202105.3


Drawn by:

Notes:

All works to comply with local council building regulations
Part B Fire safety
Part F Ventilation
Part P Electrical safety
Part G2 Resistance to moisture
Part G2 Hygiene
Workmanship and all material supplied to comply with
building regulation B.S. codes.
All fire safety measures has to comply with BSFE regulations.

Revisions:

Note: Do not scale drawing check all
Dimensions on site.

 

1:100 Scale Bar