


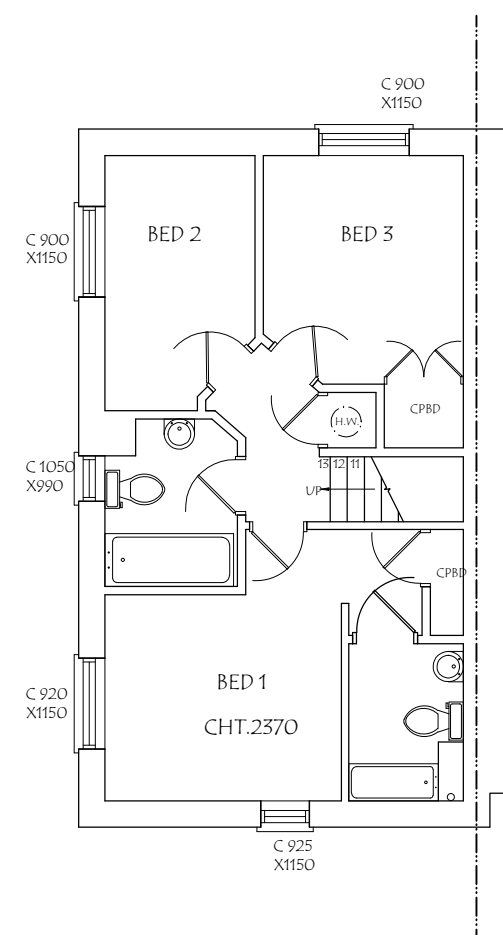


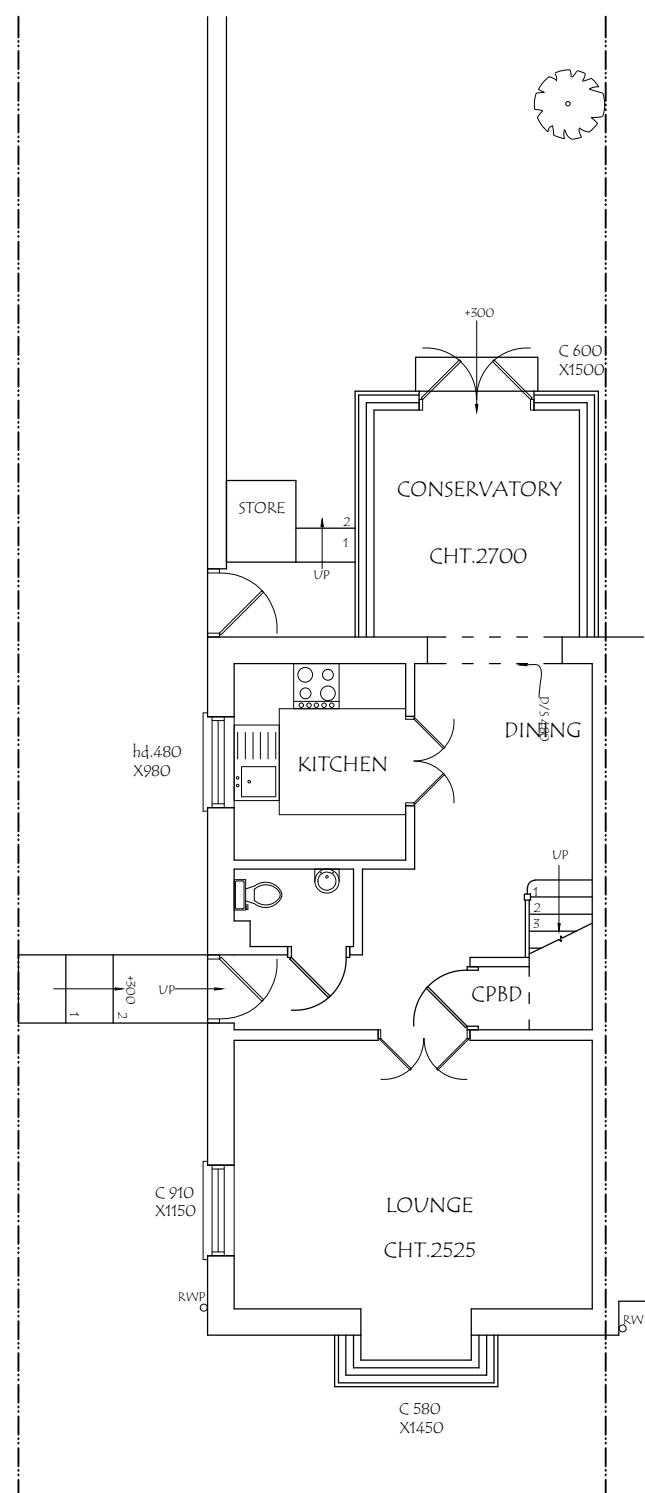


EXISTING SIDE ELEVATION

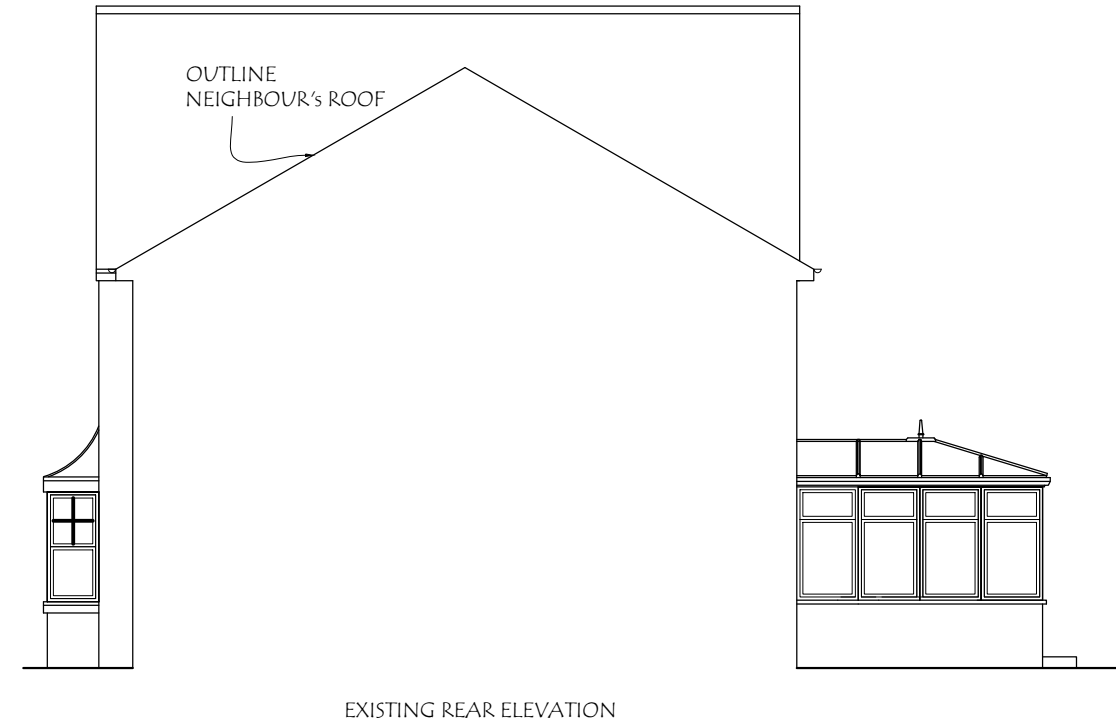

EXISTING REAR ELEVATION

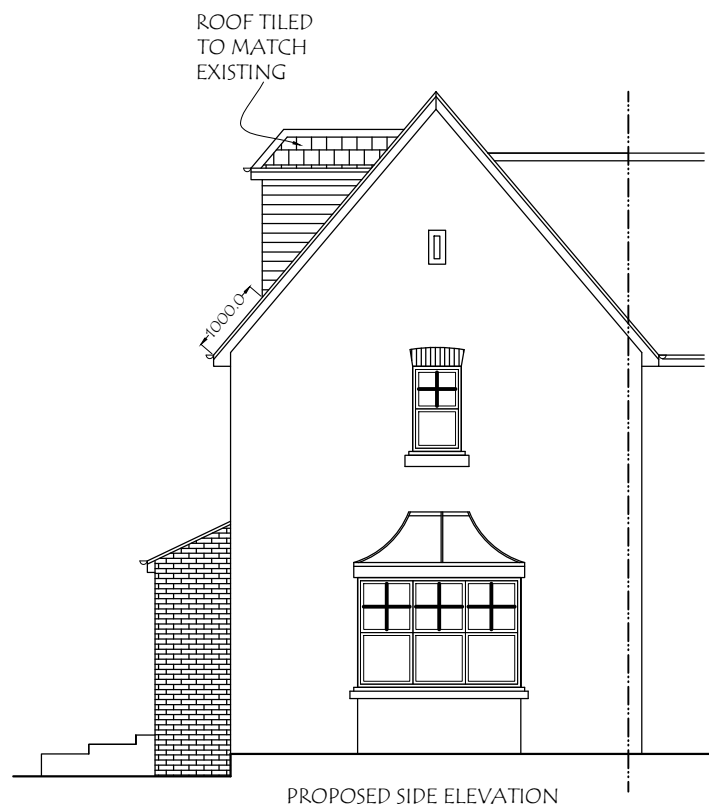

PROPOSED SIDE ELEVATION

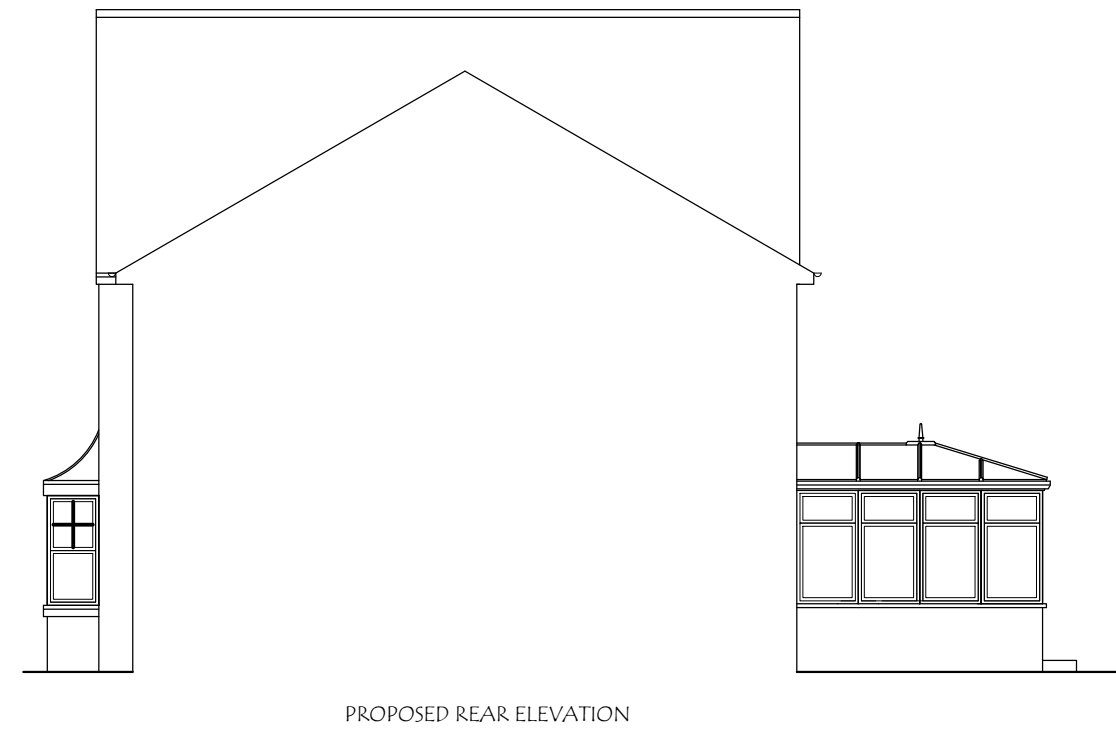

PROPOSED REAR ELEVATION

Materials used in any exterior work to be of a similar appearance to those used in the construction of the exterior of the existing dwelling house.



25, Greenbank Avenue, Wembley, HA0 2TF.
Email : planningdesigns@hotmail.com
Tel : 07940961010

ADDRESS:
24, ASPEN GROVE,
PINNER, HA5 2NL.

DRAWING TITLE: EXISTING/PROPOSED ELEVATIONS


DRG. NO. - 02

REV:

SCALE - 1: 100

DATE: 18/04/2023

DRG. PAPER SIZE: A3

 





EXISTING SIDE ELEVATION



EXISTING FRONT ELEVATION

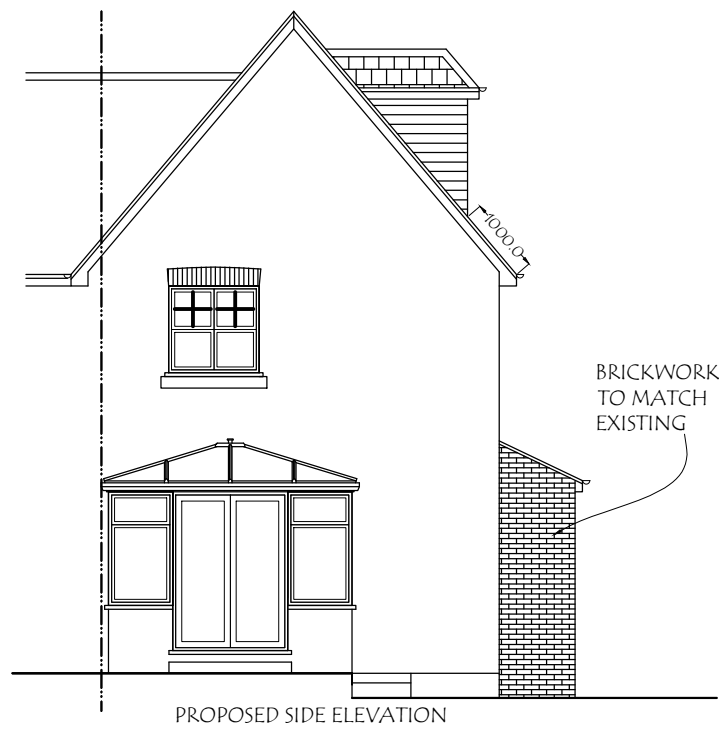

PROPOSED SIDE ELEVATION

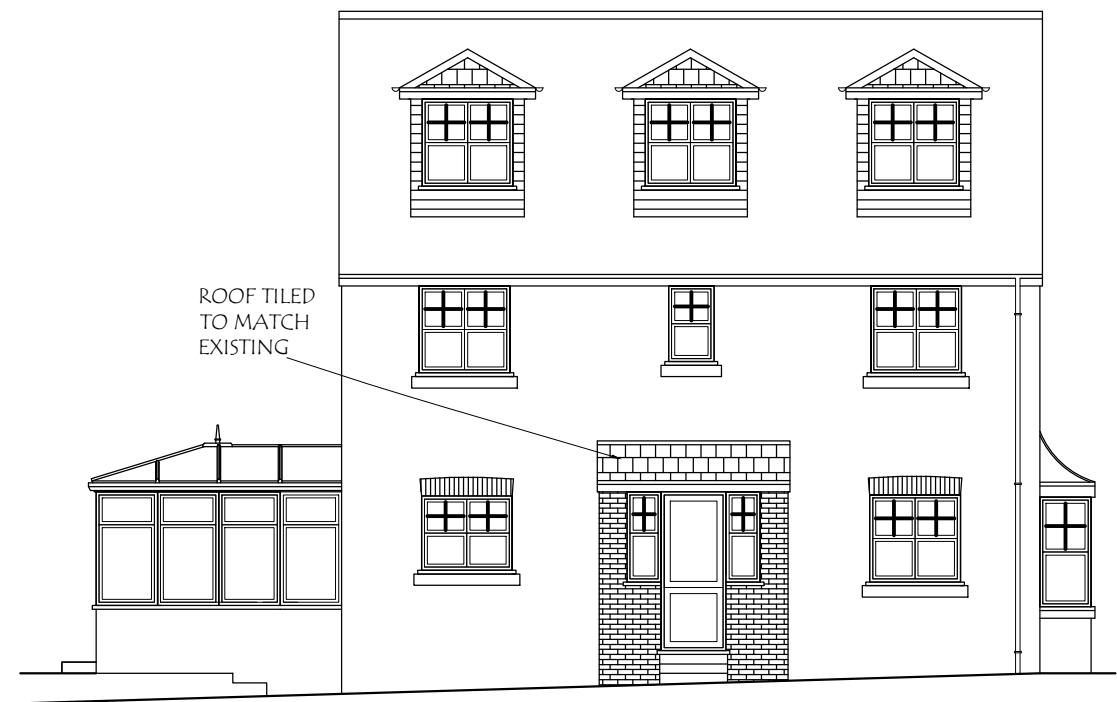

PROPOSED FRONT ELEVATION

Materials used in any exterior work to be of a similar appearance to those used in the construction of the exterior of the existing dwelling house.



25, Greenbank Avenue, Wembley, HA0 2TF.
Email : planningdesigns@hotmail.com
Tel : 07940961010

ADDRESS:
24, ASPEN GROVE,
PINNER, HA5 2NL.

DRAWING TITLE: EXISTING/PROPOSED ELEVATIONS


DRG. NO. - 03


REV:



SCALE - 1: 100

DATE: 18/04/2023

DRG. PAPER SIZE: A3

 

 

 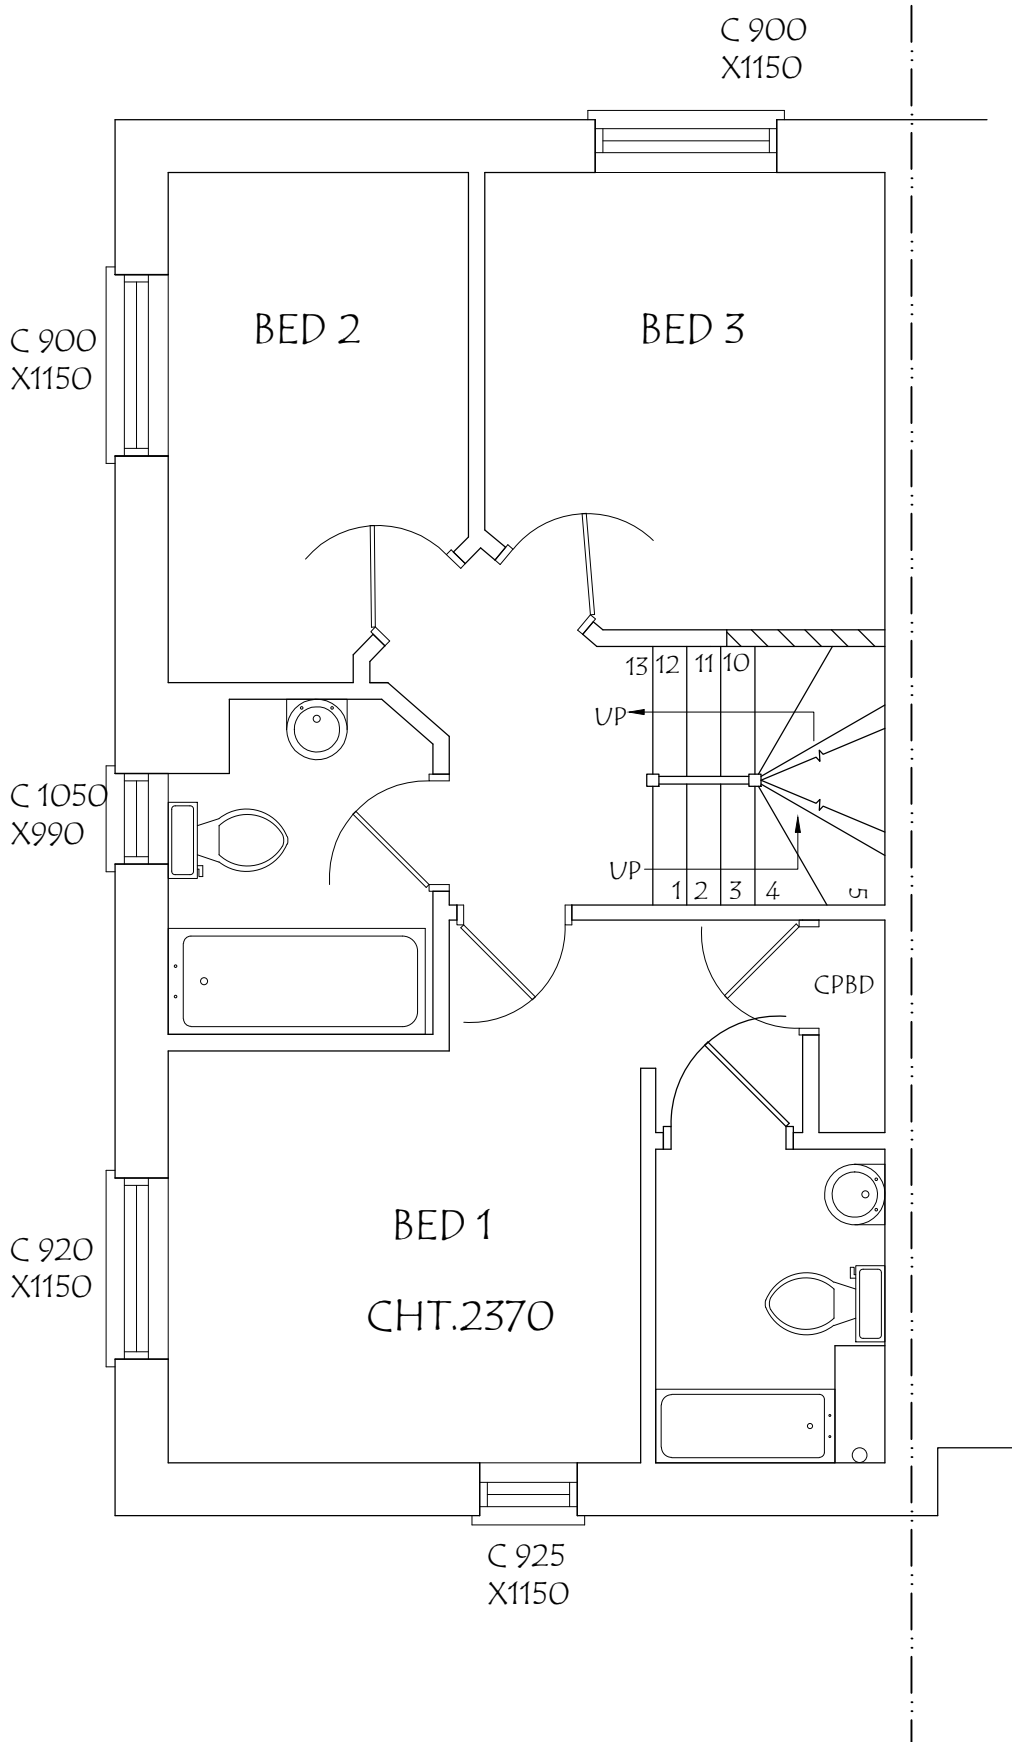

25, Greenbank Avenue, Wembley, HA0 2TF.
Email : planningdesigns@hotmail.com
Tel : 07940961010

ADDRESS:
24, ASPEN GROVE,
PINNER, HA5 2NL.

DRAWING TITLE: PROPOSED FIRST FLOOR PLAN

DRG. NO. - 05

REV:

SCALE - 1: 50

DATE: 18/04/2023

DRG. PAPER SIZE: A3

