
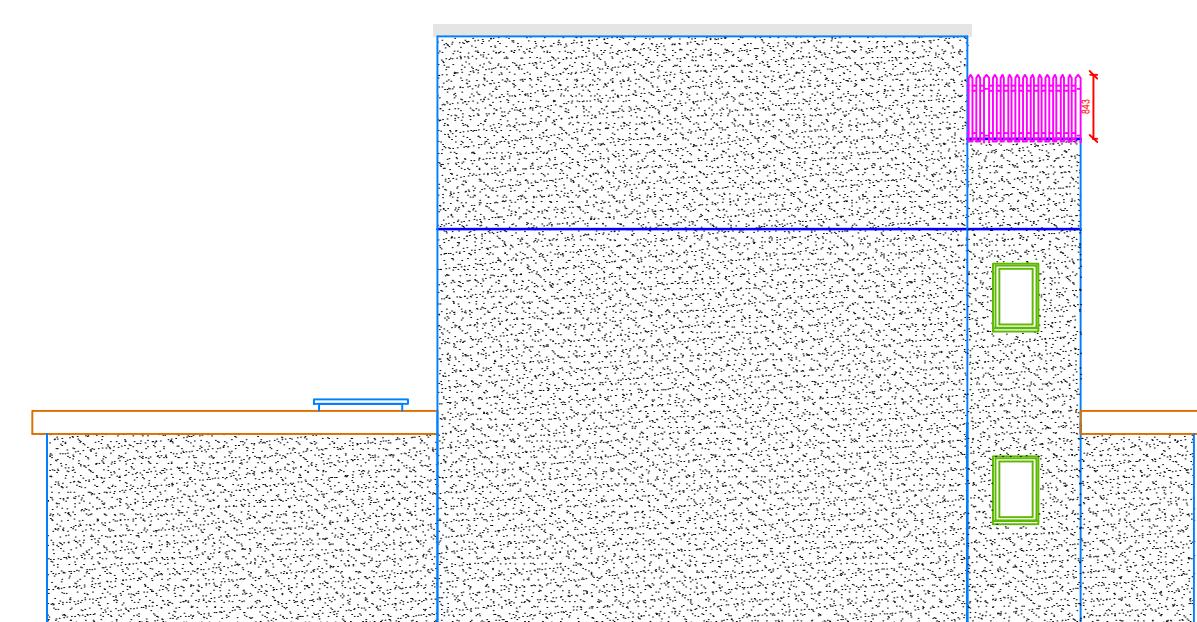
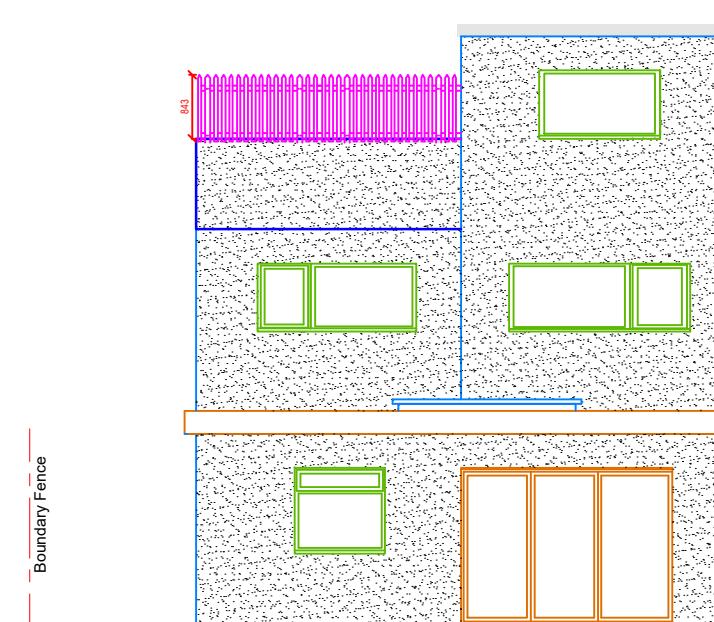
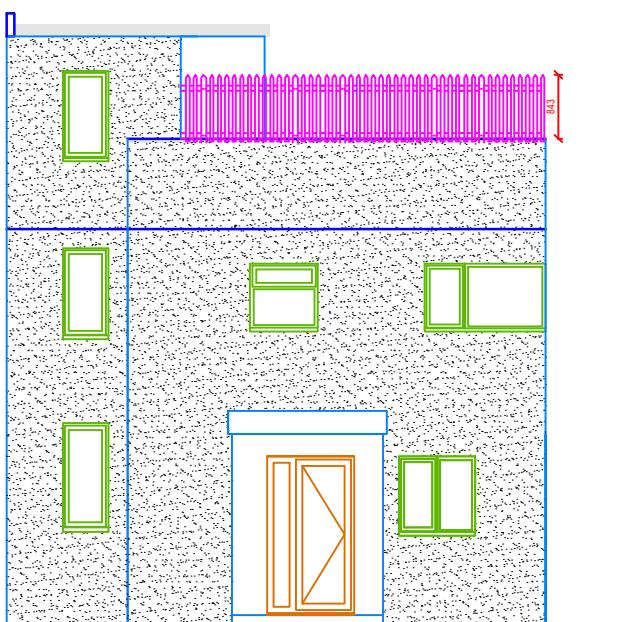
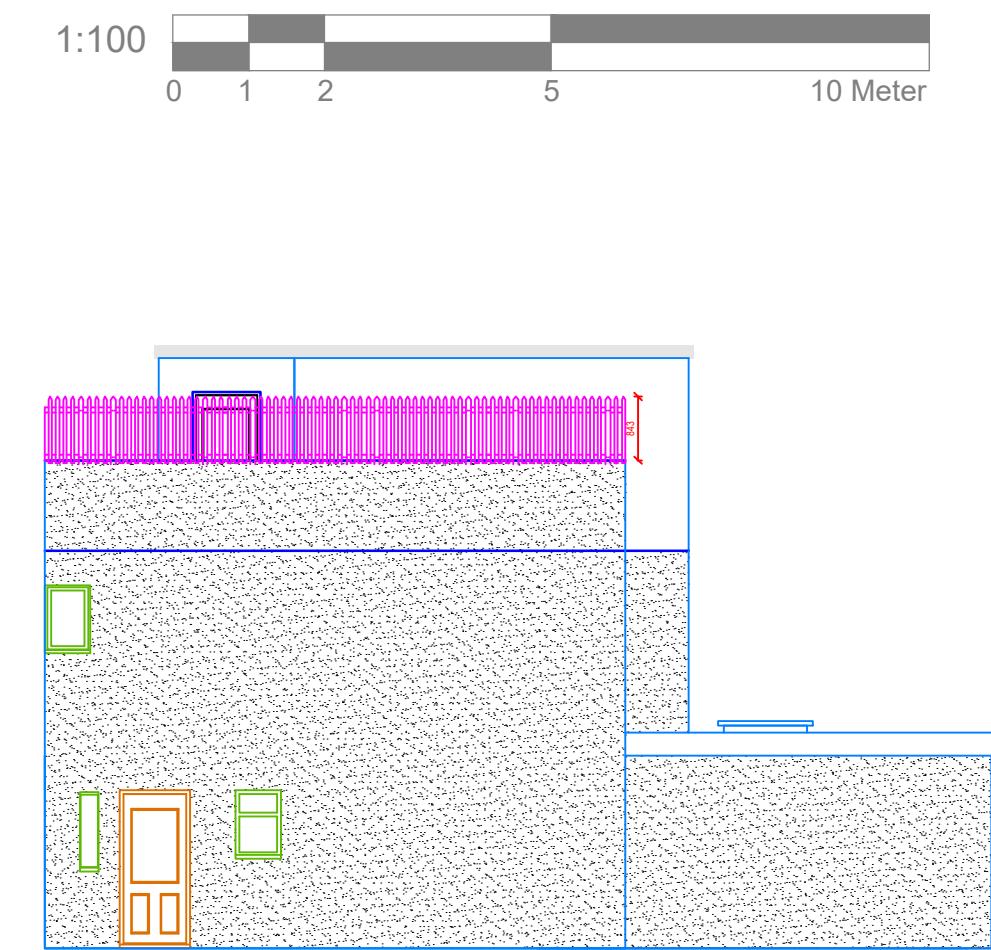
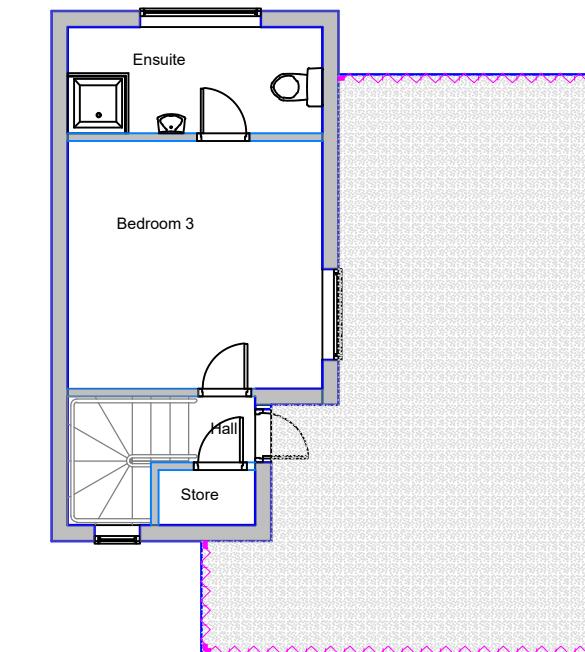
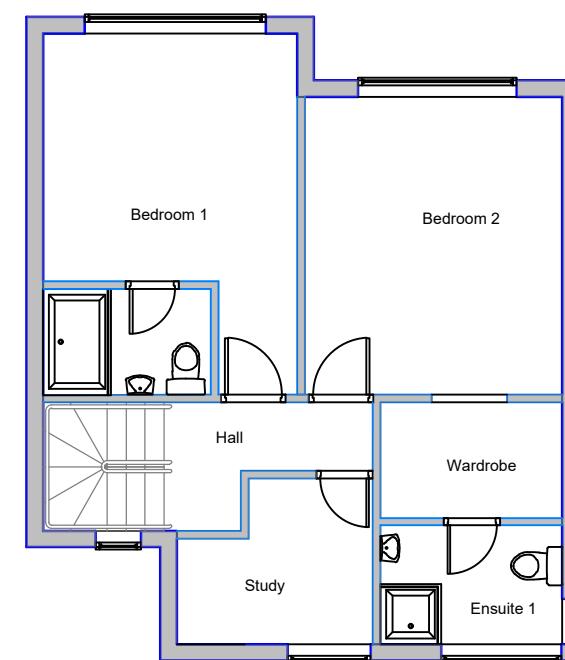


Existing Floor Plans & Elevations

Site Address
23 Norwich Road
Northwood
HA6 1ND

Scale: 1:100@A3	Revision Date:
Date: March. 2022	
Drawing No.: NB-02	
Drawn By:	

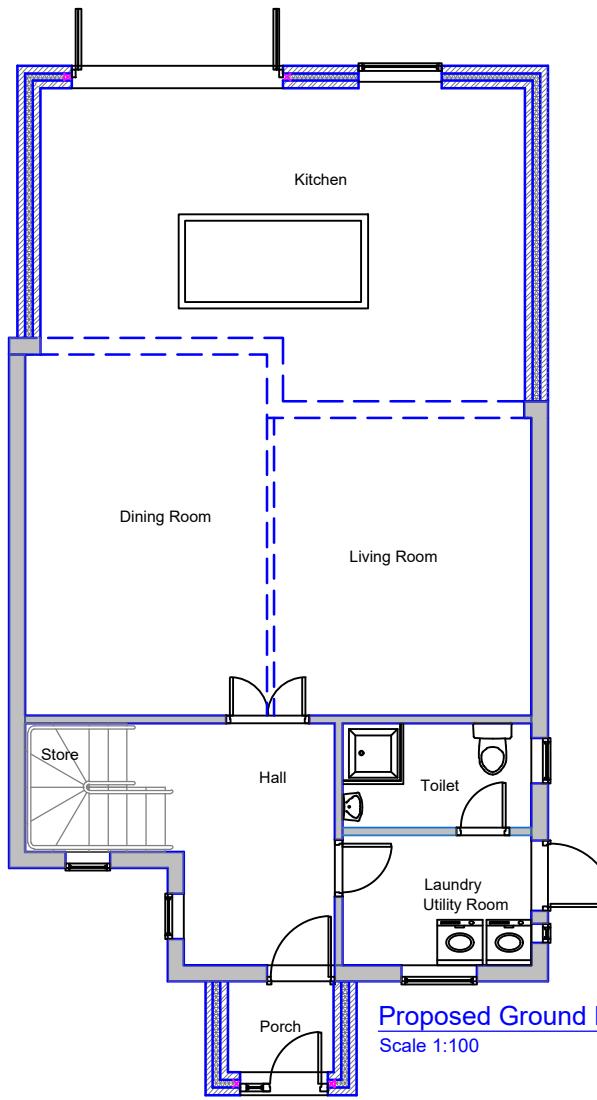

Proposed Floor Plans & Elevations

1:100
0 1 2 5 10 Meter

Site Address
23 Norwich Road
Northwood
HA6 1ND

Scale: 1:100@A3	Revision Date:
Date: March. 2022	
Drawing No.: NB-03	
Drawn By:	