




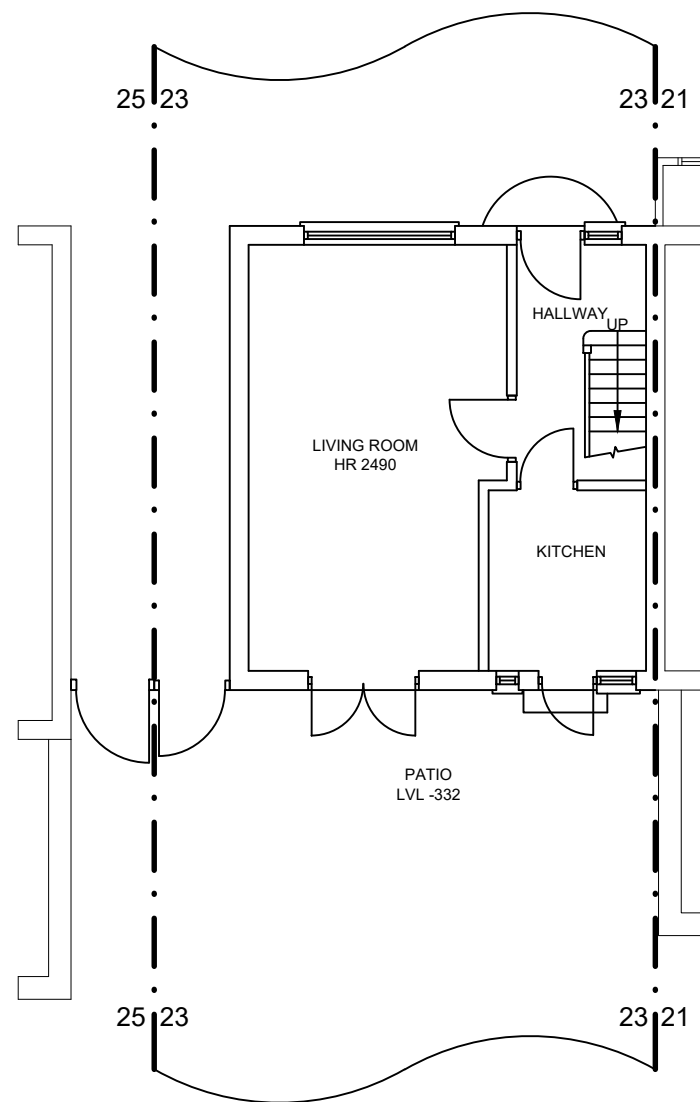


EXISTING GROUND
FLOOR PLAN

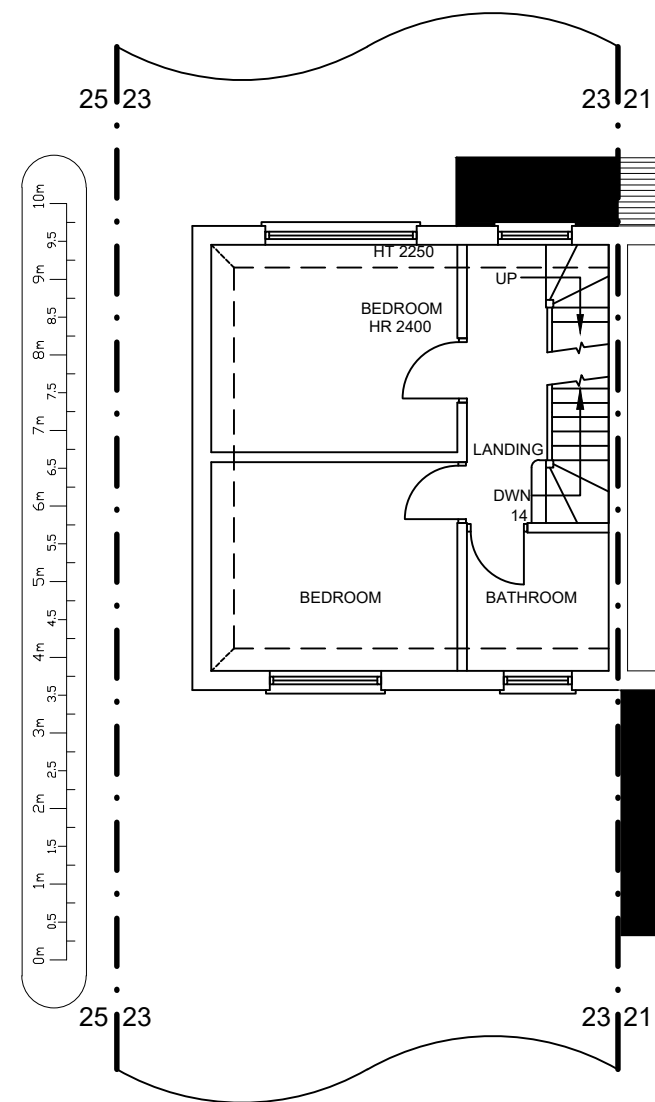

EXISTING FIRST
FLOOR PLAN

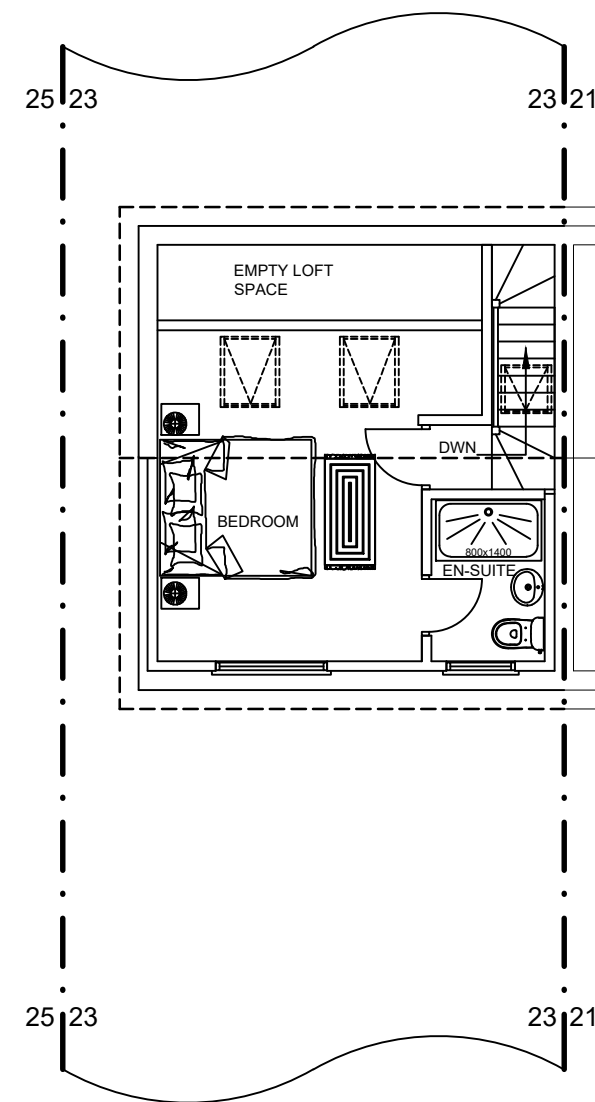

EXISTING LOFT
FLOOR PLAN

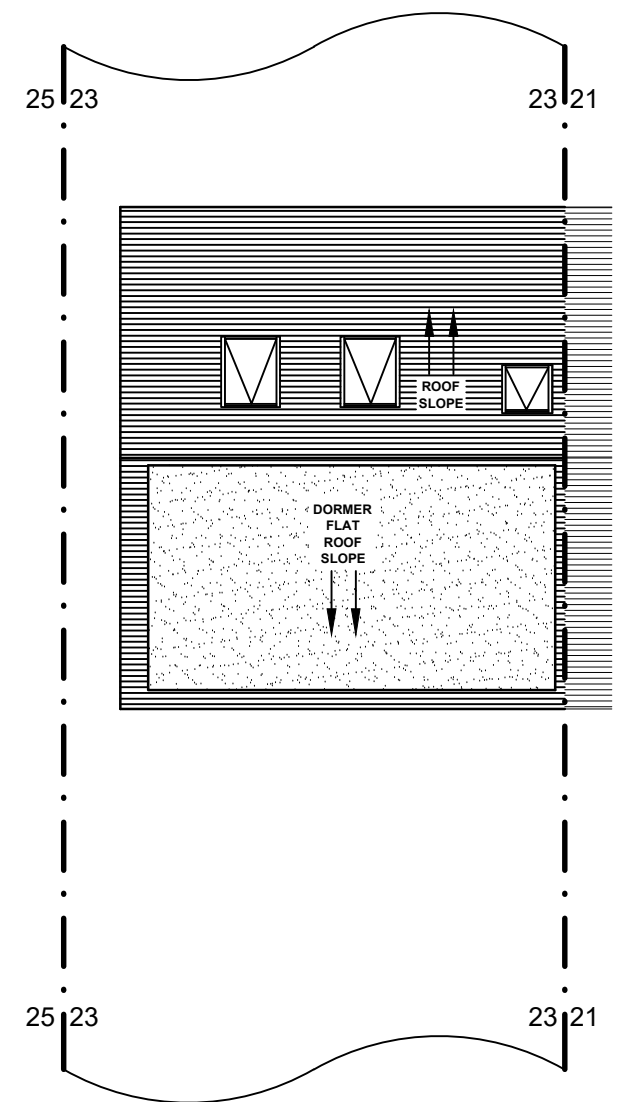

EXISTING ROOF PLAN

ICREATE © DESIGN LIMITED Planning & Designing of All Types of Building Works 1CRABTREE CLOSE, BUSHEY, WD23 3BJ Tel: 07886759400 ; EM: ikreated@gmail.com			CLIENT		PROJECT/TITLE	
			MR. A GILL 23 MINTERN WAY HAYES UB4 0PD		RETENTION OF AS-BUILT SINGLE STOREY SIDE TO REAR EXTENSION.	
			07.01.2025 FOR PLANNING APPLICATION		SCALE: 1:100@A3	DRG NO : 23MINTERNWAY-001
REV	DATES	COMMENTS				