



FOR PLANNING PURPOSES ONLY


ADDRESS 243 Victoria Road Ruislip Manor HA4 9DF		
DRAWING TITLE Plans / elevations		
PROPOSAL Rear single storey extension		
SCALE 1:100	DATE Nov 21	REV
DRAWING NUMBER L.01		

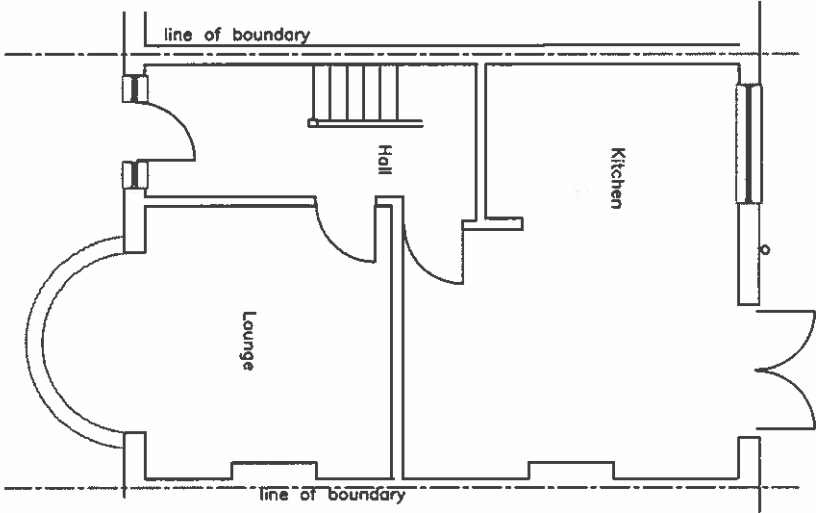


Ground floor plan extg 1:100

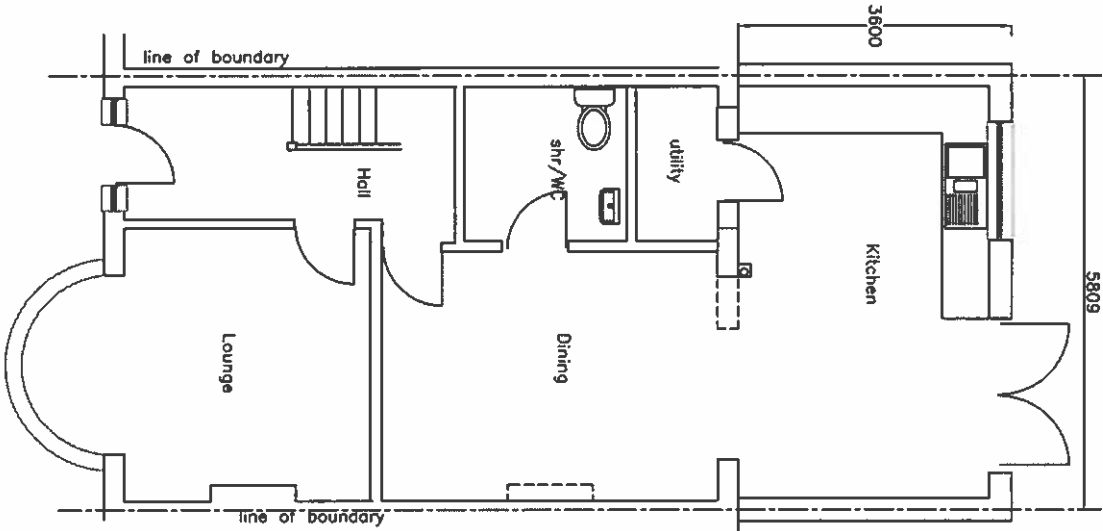


Ground floor plan proposed 1:100

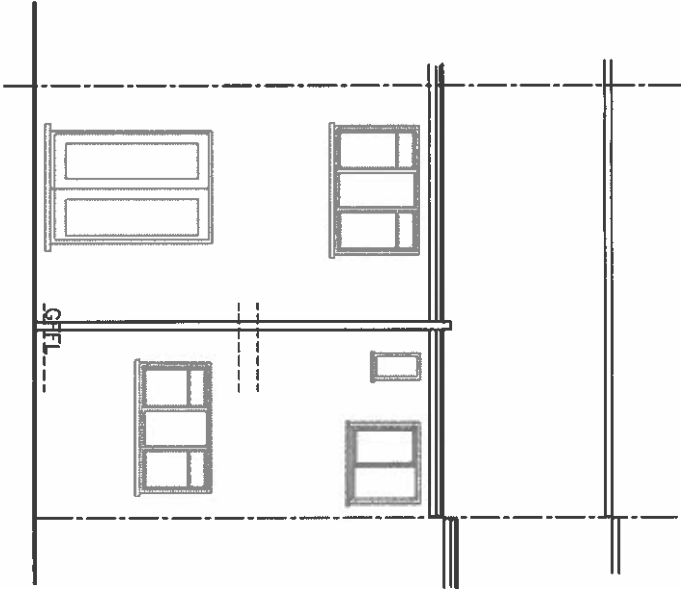


Rear Elevation 1:100 extg

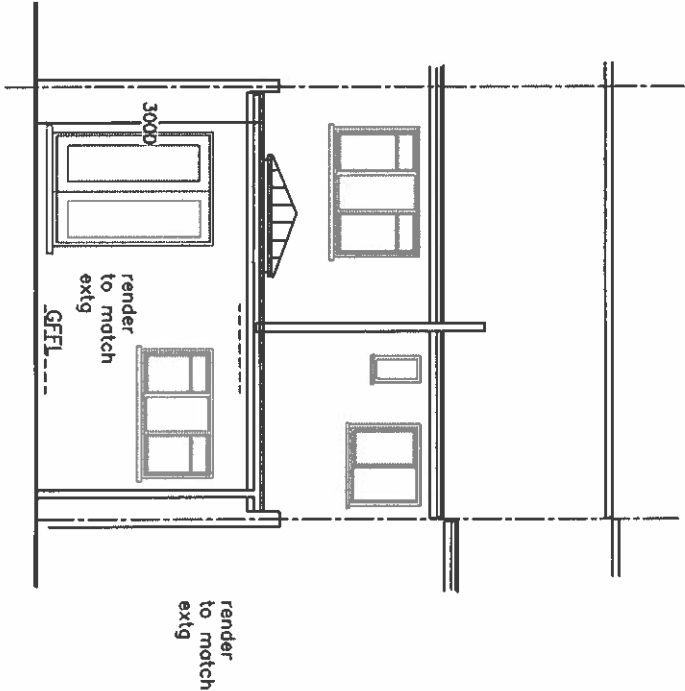

Rear Elevation 1:100 proposed

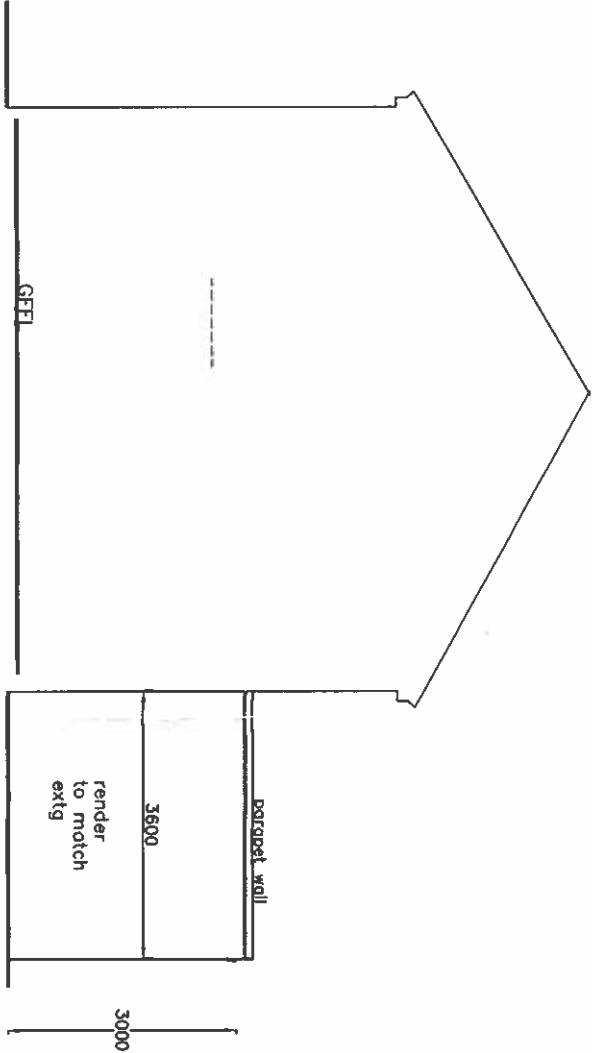

Side Elevation 1:100 proposed

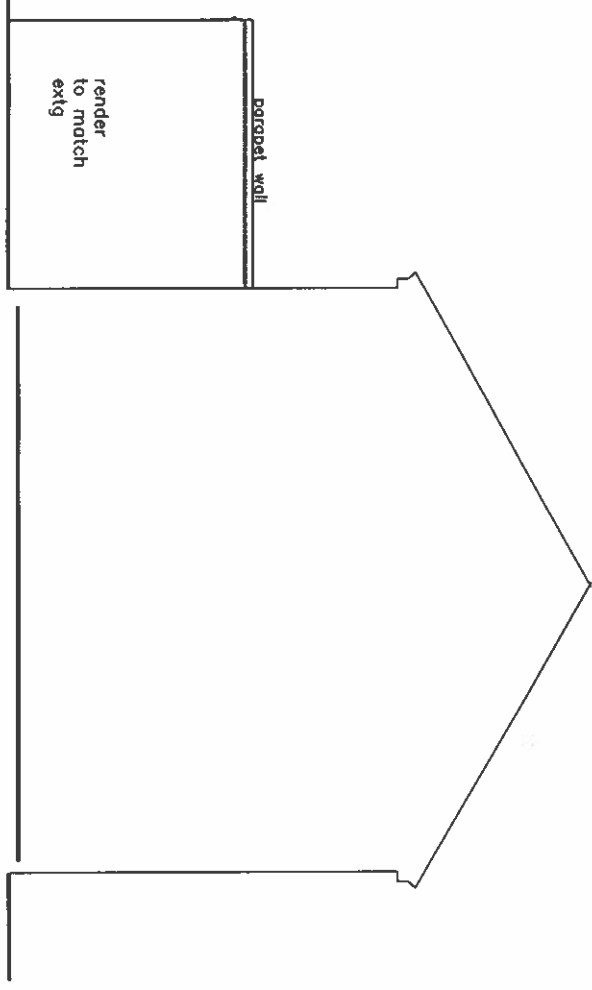

Side Elevation 1:100 proposed