




Rear Elevation 1:100 proposed

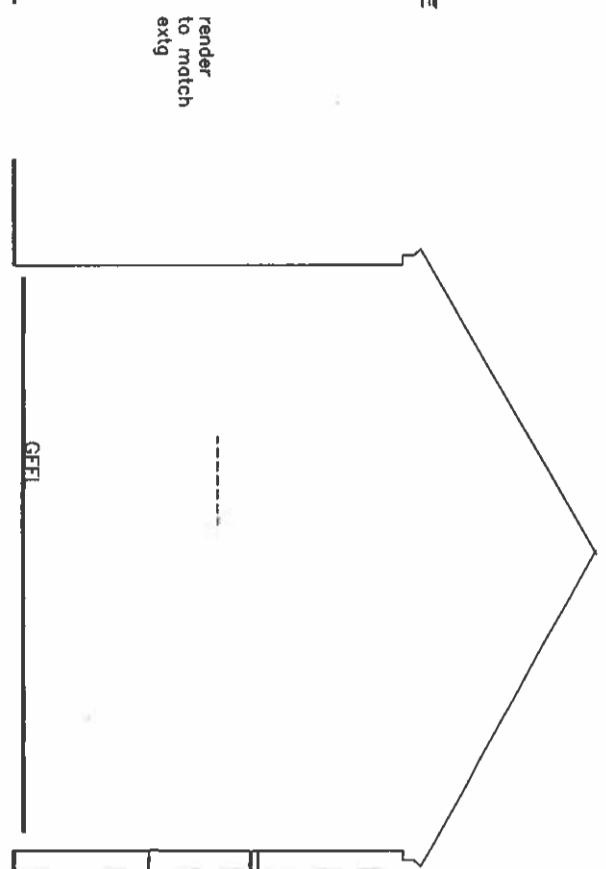


Side Elevation 1:100 proposed

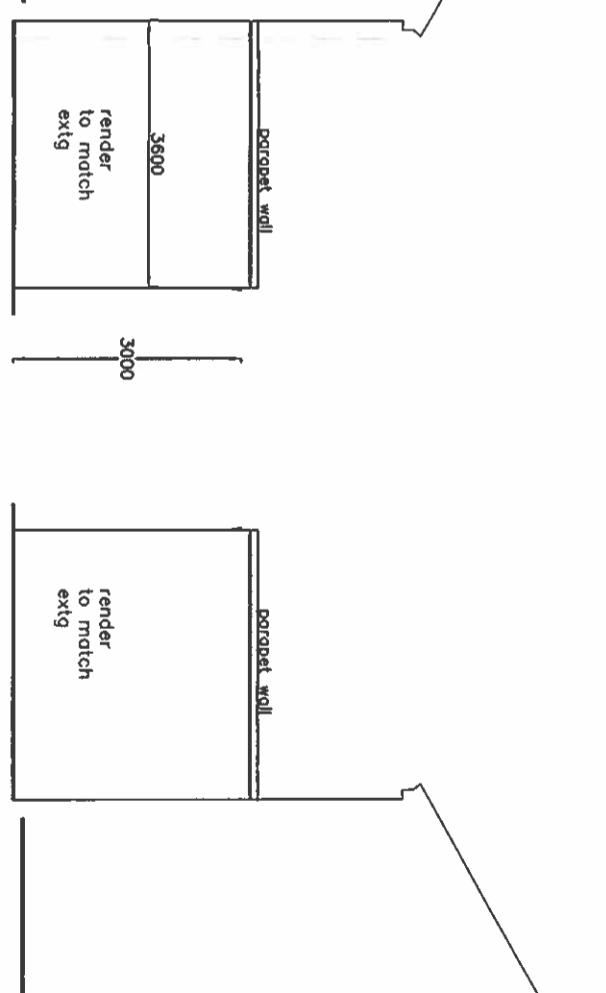


Side Elevation 1:100 proposed

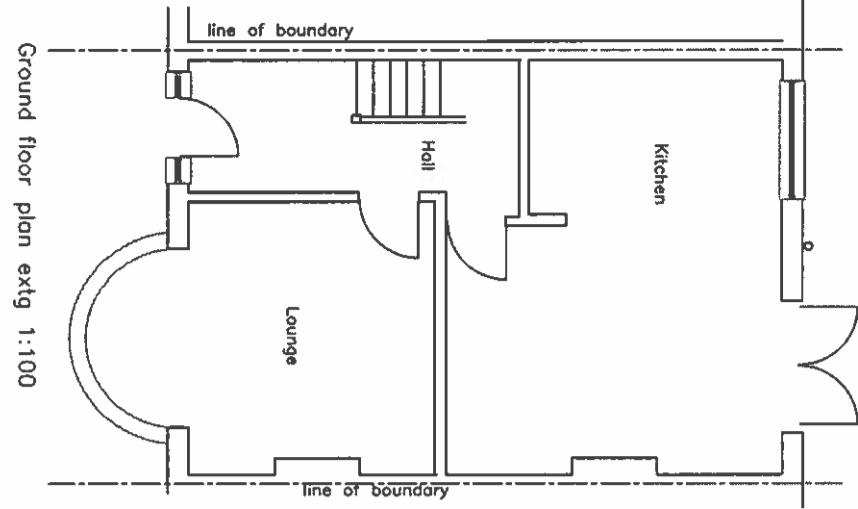

Ground floor plan extg 1:100

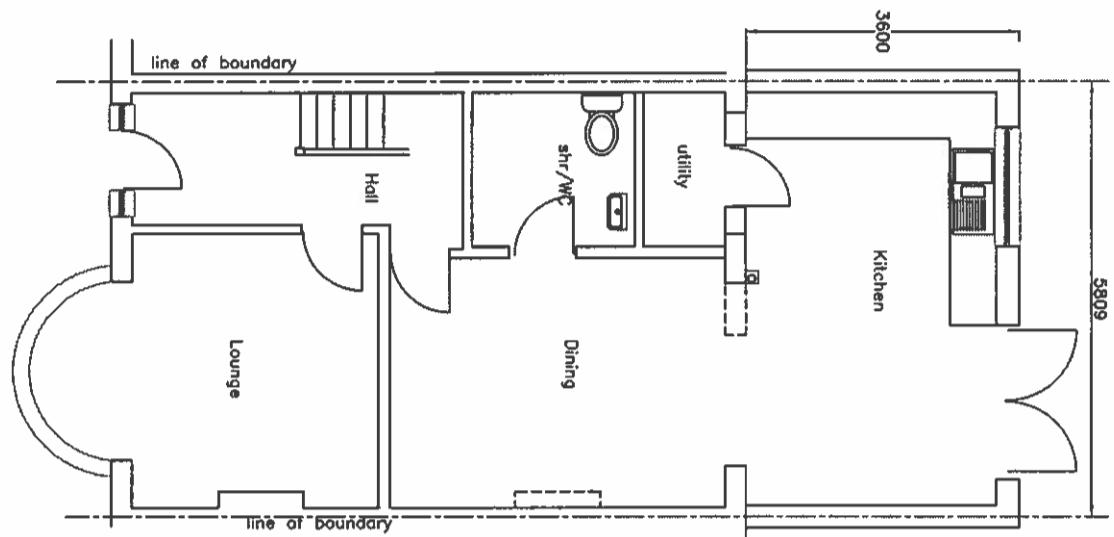

Ground floor plan proposed 1:100

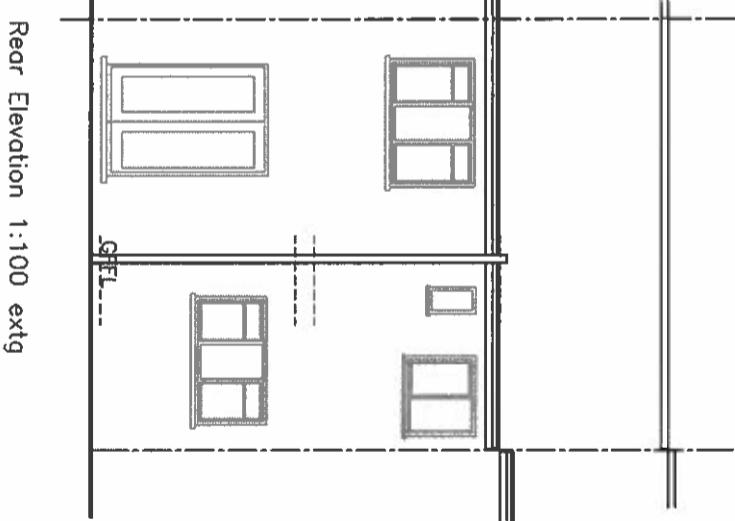

Rear Elevation 1:100 extg

FOR PLANNING PURPOSES ONLY		
ADDRESS 243 Victoria Road Ruislip Manor HA4 9GF		
DRAWING TITLE Plans / elevations		
PROPOSAL Rear single storey extension		
SCALE 1:100	DATE Nov 21	REV
DRAWING NUMBER L.01		