


SITE LOCATION PLAN
 AREA 2 HA
 SCALE: 1:1250 on A4
 CENTRE COORDINATES: 509937 , 181329

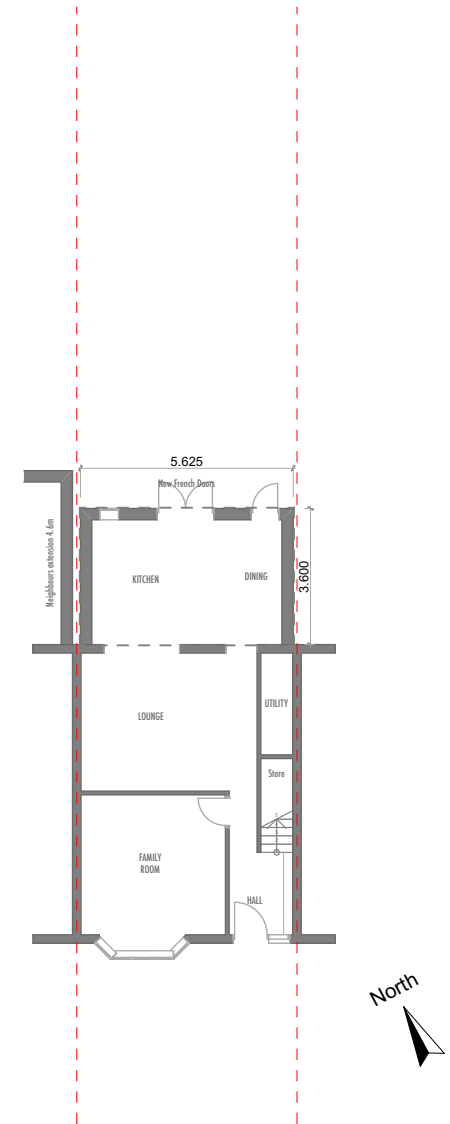


7 Acacia Avenue


1:1

0. Ground Floor 1:200


	AT Home London 221 Harefield Road Uxbridge Middlesex UB8 1PL	Job	Job No	Drawing	Drawing No	Revision
		ACACIA AVENUE 7 ACACIA AVENUE HAYES UB3 2NB England	21/AAH	Site Location Plan	EX-HWN-400	A
			Date	Client	Drawn by	Scale
			23/12/2021	CLIENT NAME	JM	1:1250@A4

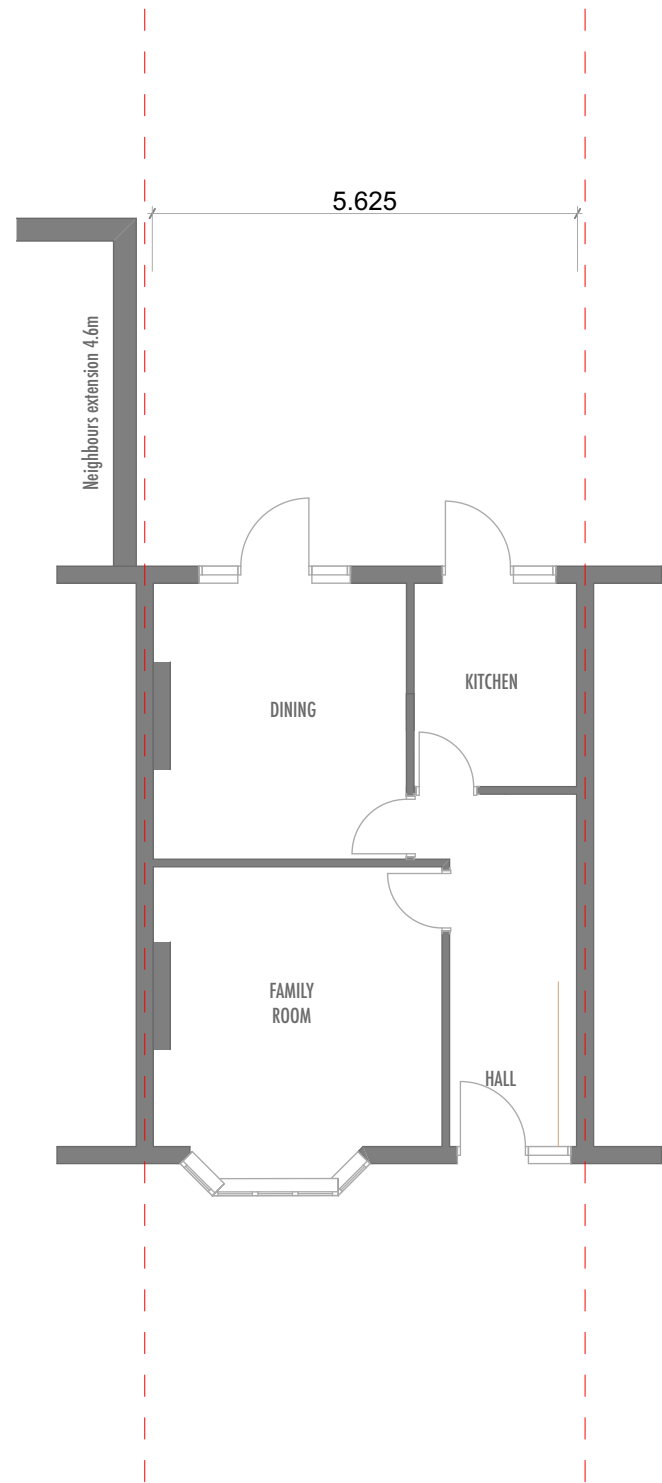


0. Ground Floor 1:100

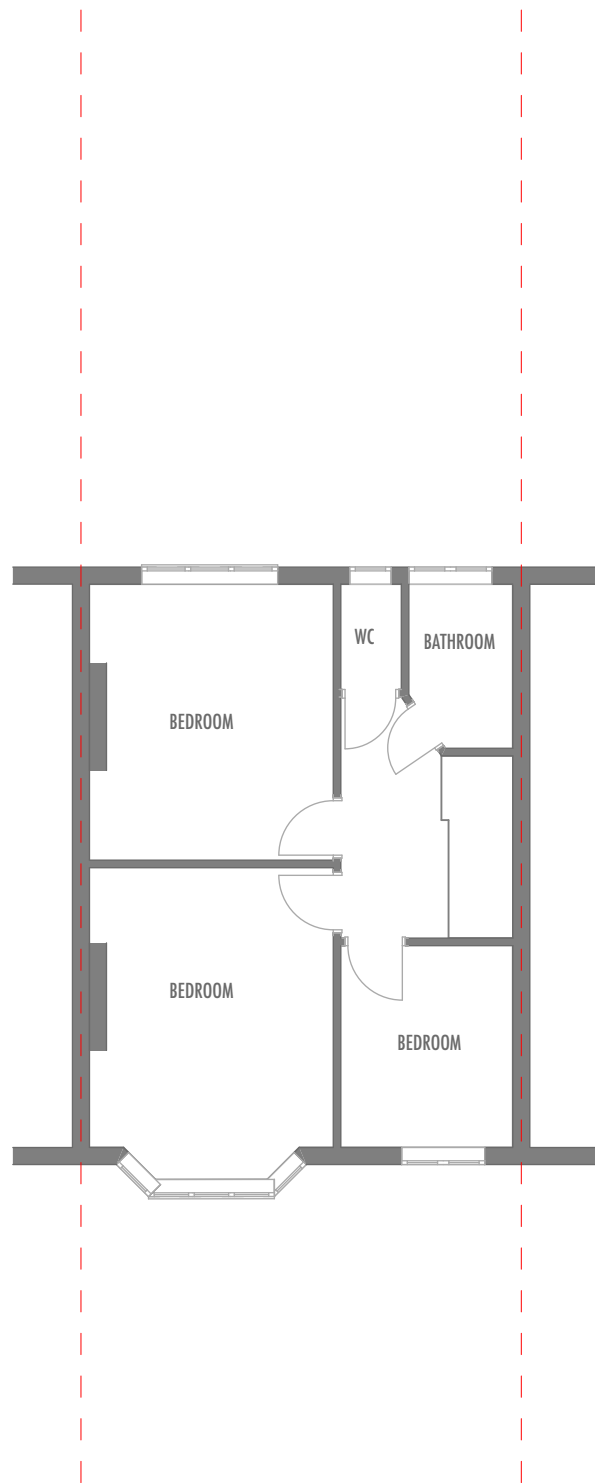


1. First 1:100

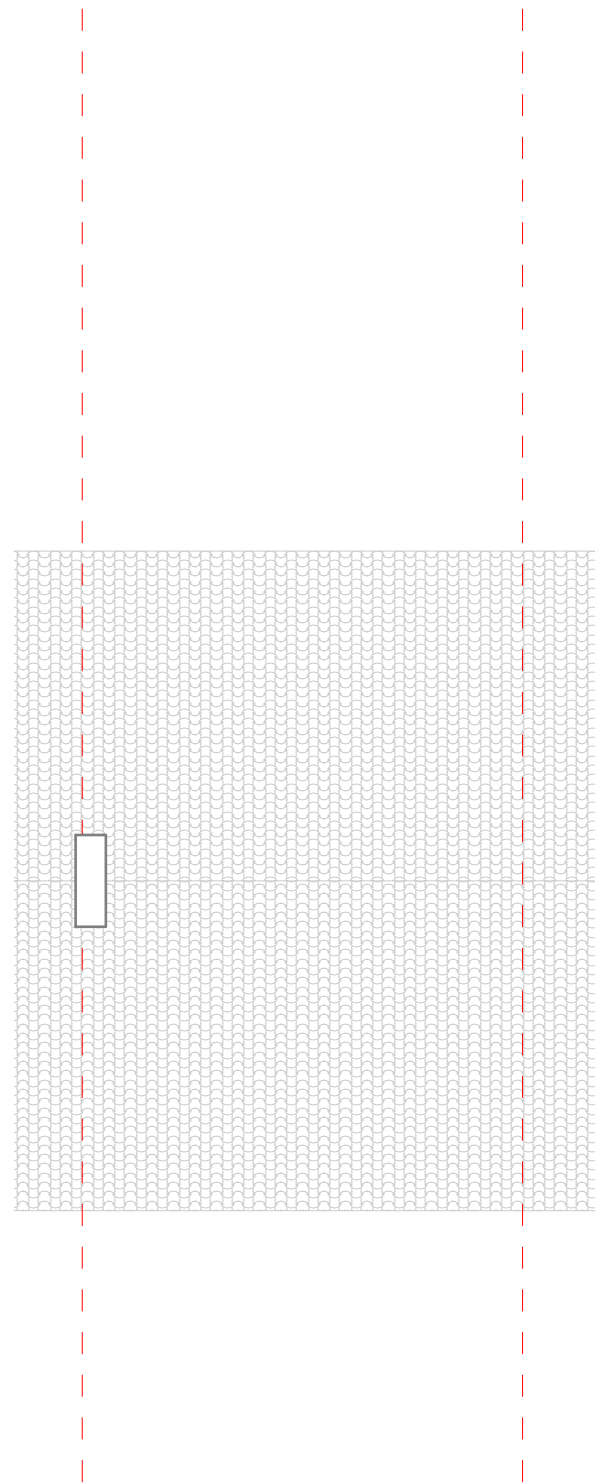


3. Roof 1:100

 
	AT Home London 221 Harefield Road Uxbridge Middlesex UB8 1PL	Job	Job No	Drawing	Drawing No		Revision	Project Status												
		ACACIA AVENUE 7 ACACIA AVENUE HAYES UB3 2NB England	21/AAH	Existing Plans	EX-HWN-001		A	SKETCH												
			Date	Client		Drw by	Chk by	Scale	Scale Bar											
			23/12/2021	CLIENT NAME		JM	CV	1:100@A3	0m 1m 2m 3m 4m 5m 6m 7m 8m 9m 10m											

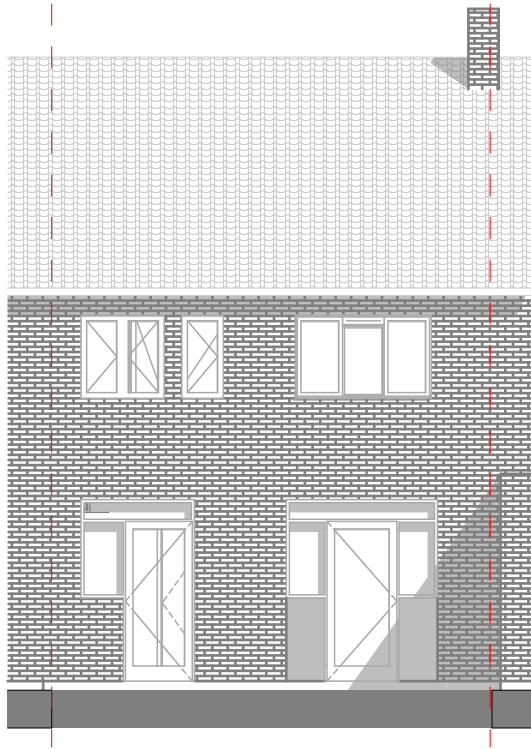


Rear Rear Elevation 1:100

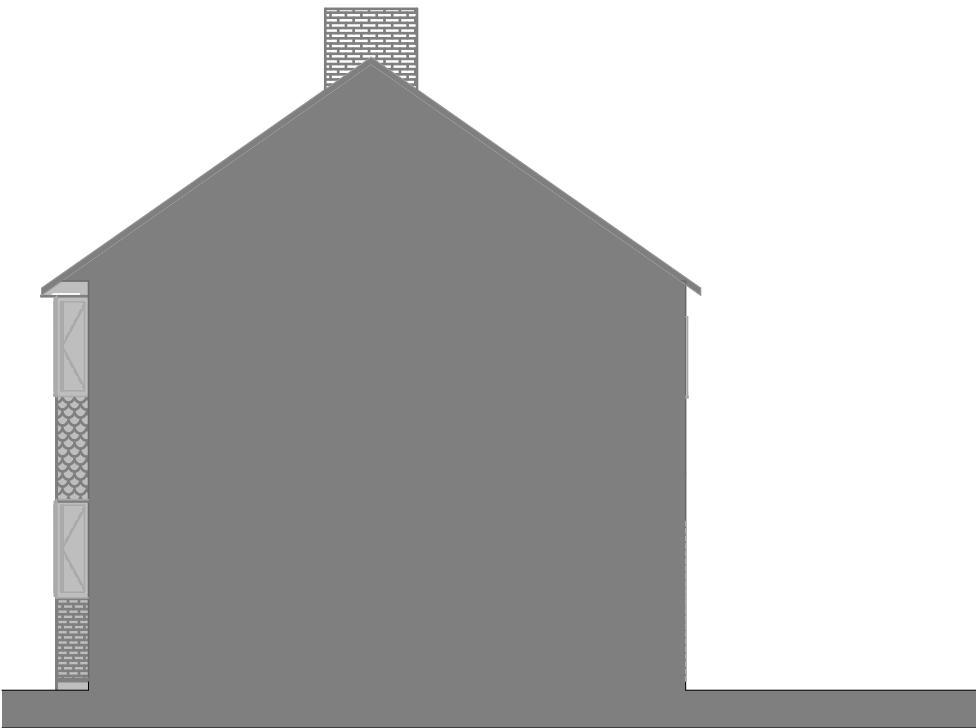

2 Side Elevation 1:100

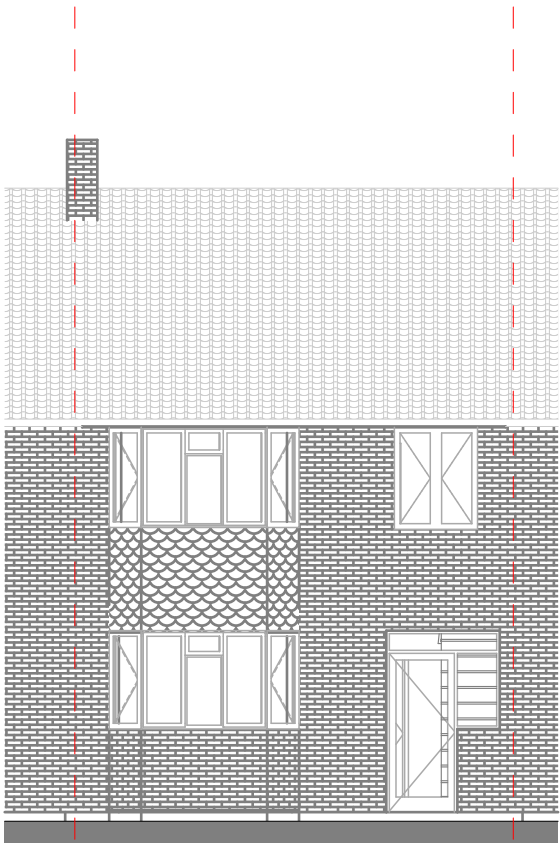


Front Front Elevation 1:100

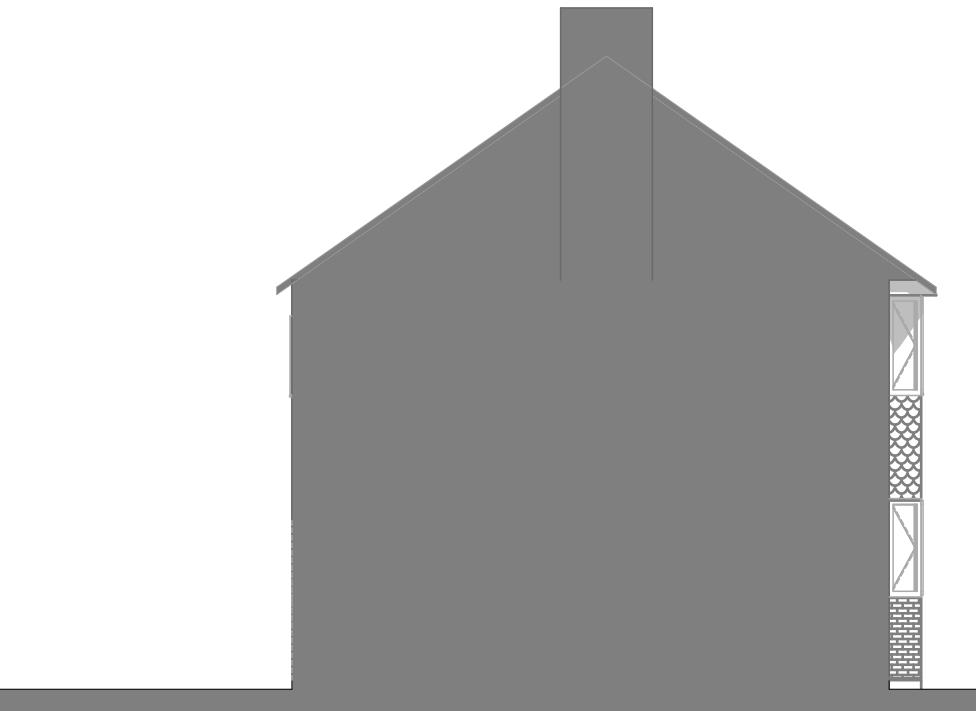


1 Side Elevation 1:100


	AT Home London 221 Harefield Road Uxbridge Middlesex UB8 1PL	Job	Job No	Drawing	Drawing No		Revision	Project Status										Project North	
		ACACIA AVENUE 7 ACACIA AVENUE HAYES UB3 2NB England	21/AAH	Existing Elevations	EX-HWN-101		A	SKETCH											
			Date	Client	Drw by	Chk by	Scale	Scale Bar											
			23/12/2021	CLIENT NAME	JM	CV	1:100@A3	0m 1m 2m 3m 4m 5m 6m 7m 8m 9m 10m											

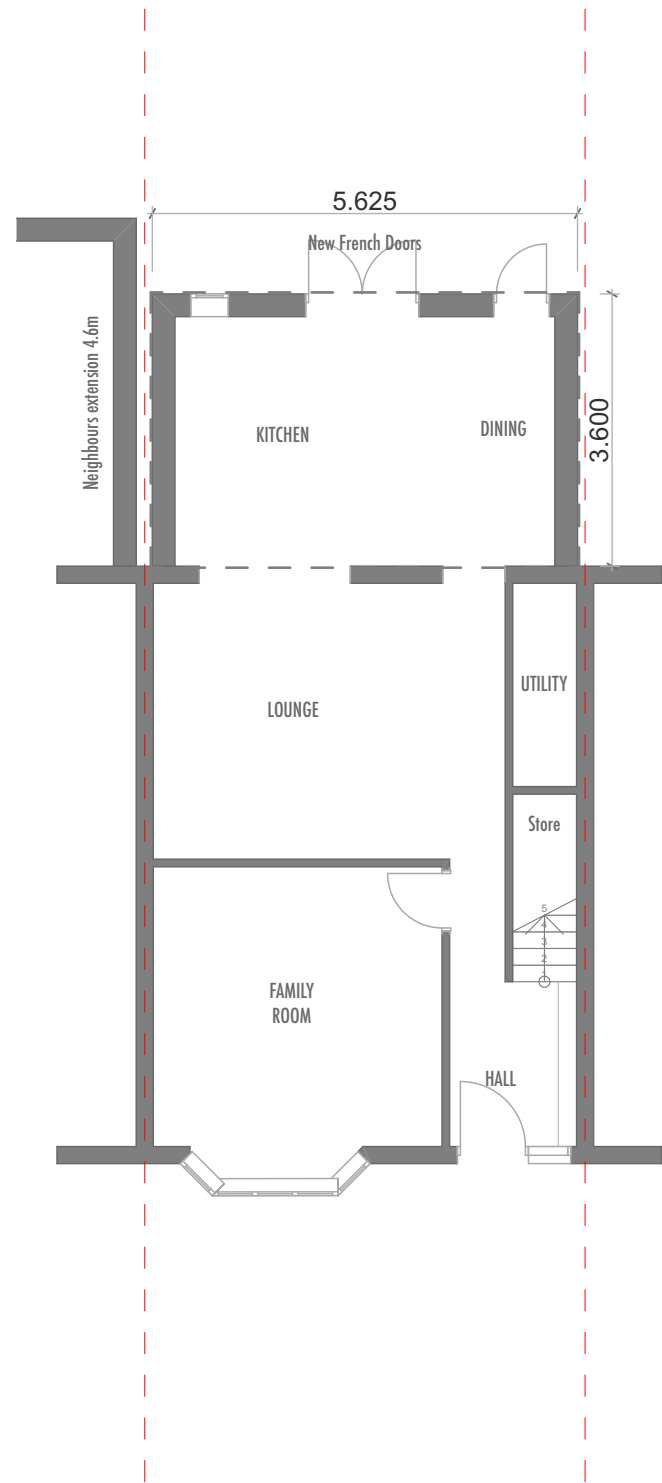


0. Ground Floor 1:100

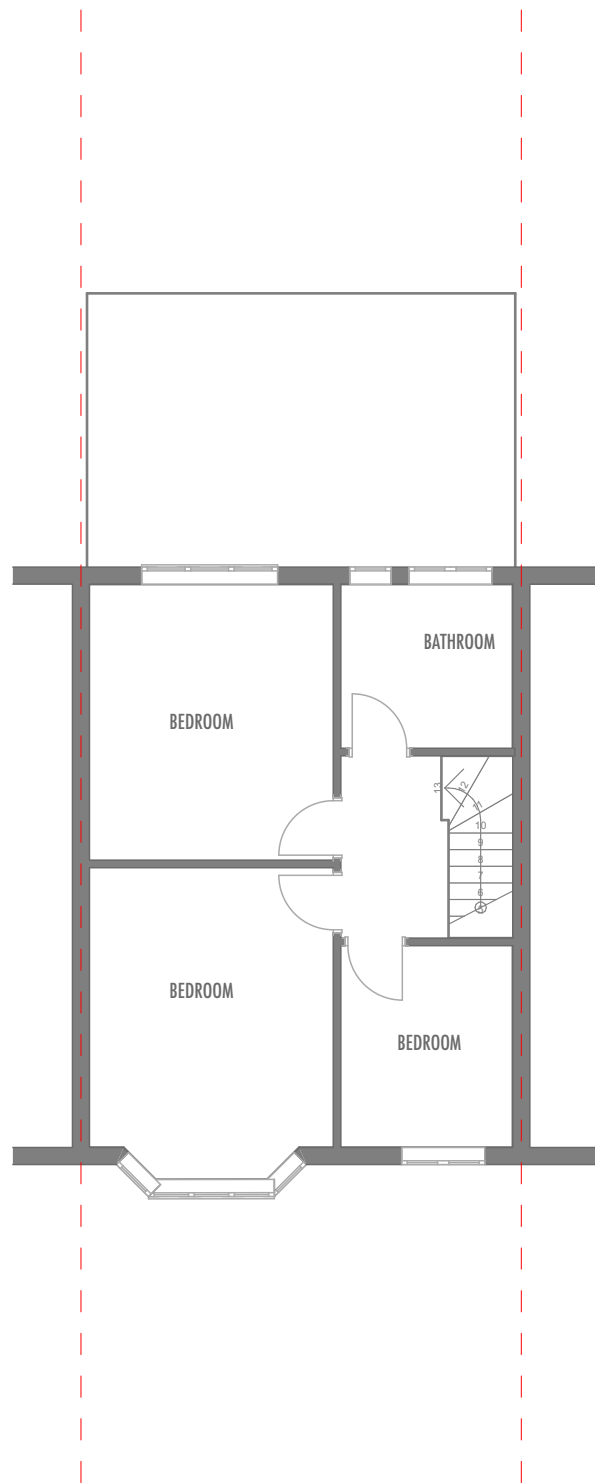


1. First 1:100

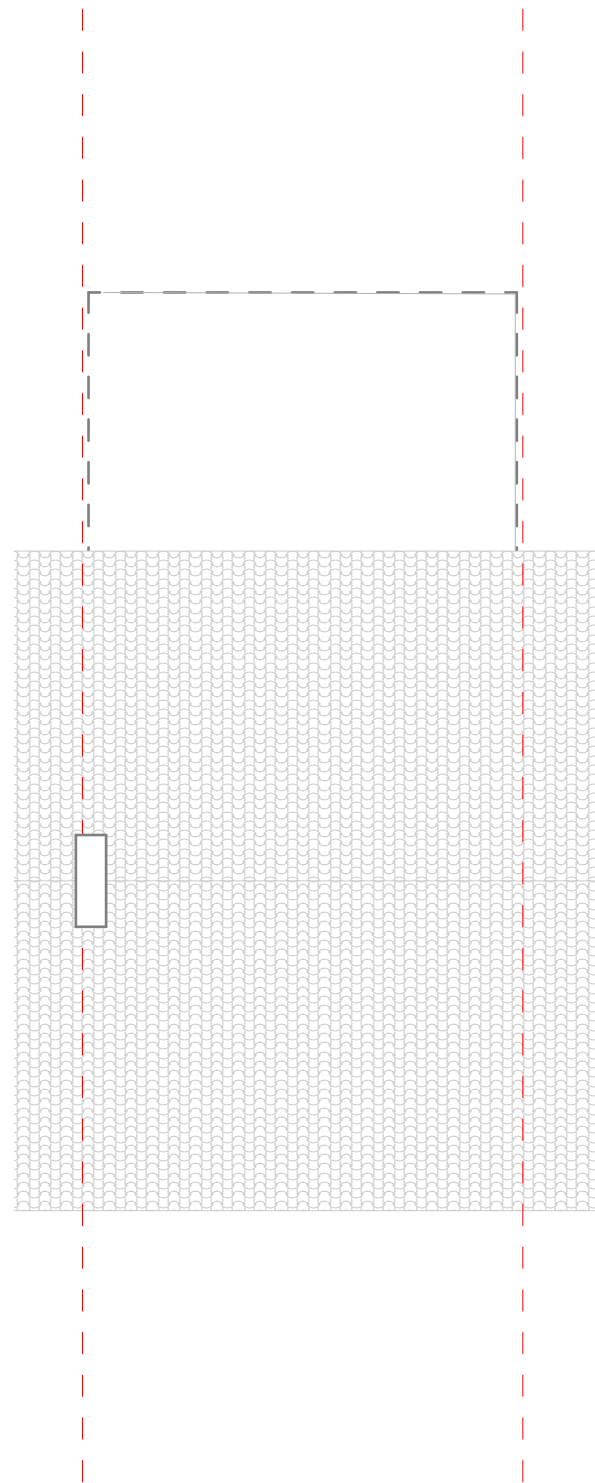


3. Roof 1:100

 	AT Home London 221 Harefield Road Uxbridge Middlesex UB8 1PL	Job	Job No	Drawing	Drawing No	Revision	Project Status										Project North	
		ACACIA AVENUE 7 ACACIA AVENUE HAYES UB3 2NB England	21/AAH	Proposed Plans	PR-HWN-001		A	SKETCH										North 
			Date	Client	Drw by	Chk by	Scale	Scale Bar										
			23/12/2021	CLIENT NAME	JM	CV	1:100@A3	0m 1m 2m 3m 4m 5m 6m 7m 8m 9m 10m										

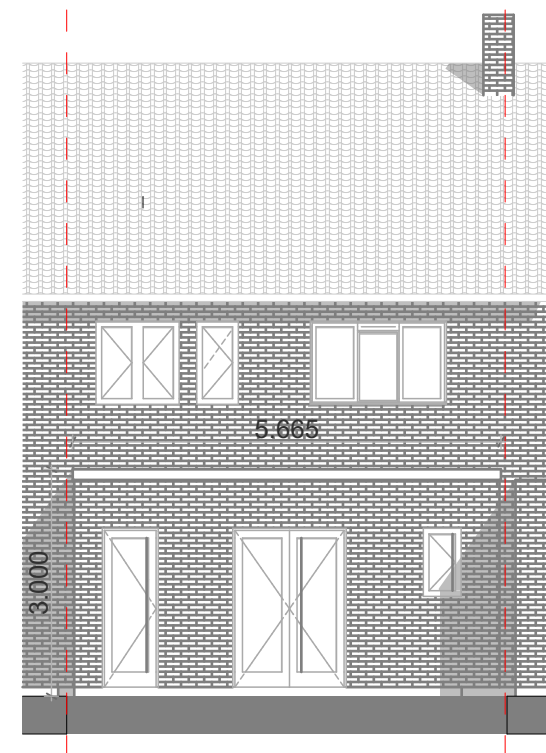


Rear Rear Elevation 1:100

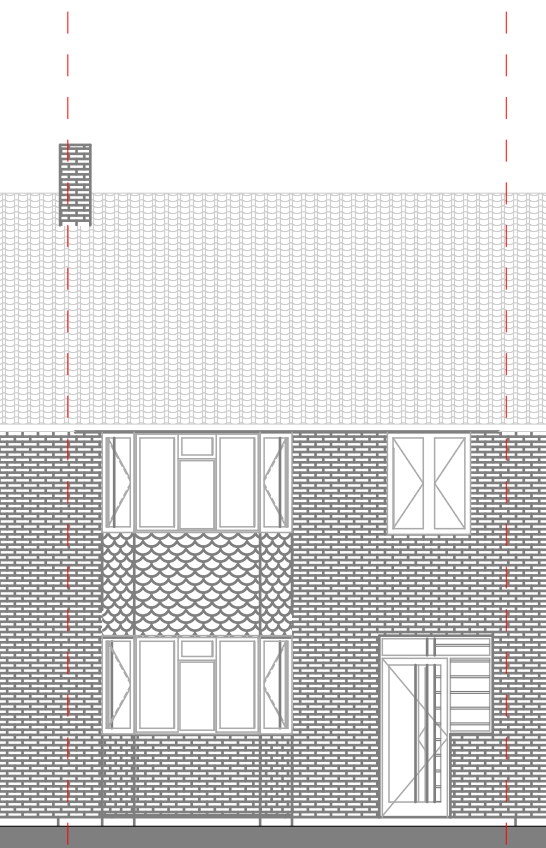


Front Front Elevation 1:100

ALL NEW MATERIALS TO MATCH EXISTING DWELLING

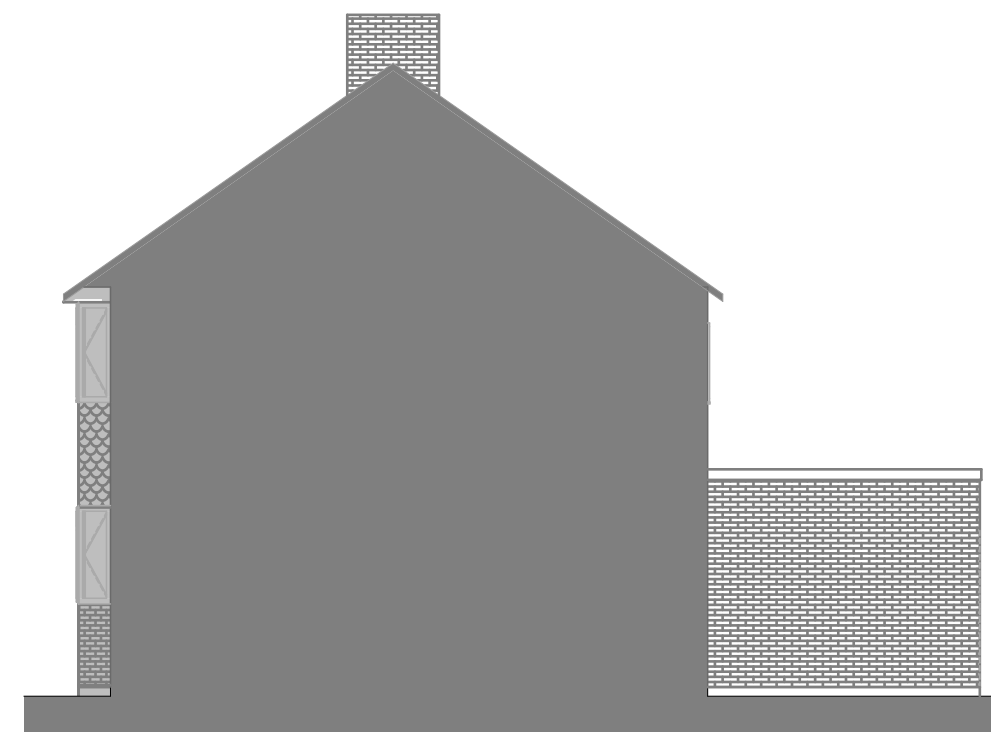

2 Side Elevation 1:100

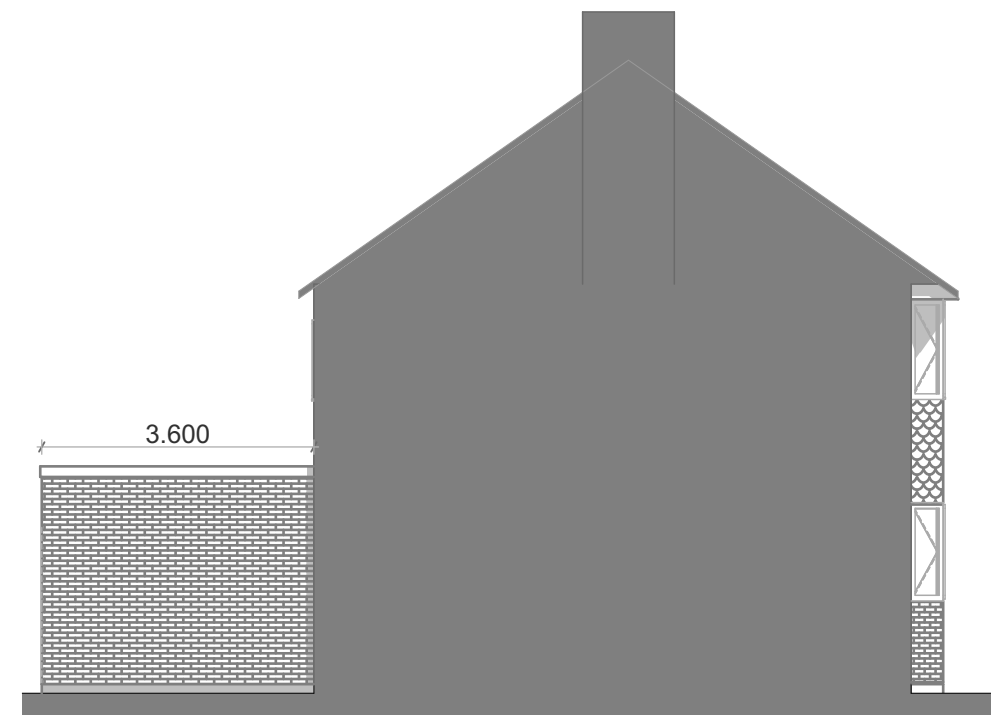

1 Side Elevation 1:100

	AT Home London 221 Harefield Road Uxbridge Middlesex UB8 1PL	Job	Job No	Drawing	Drawing No		Revision	Project Status										Project North	
		ACACIA AVENUE 7 ACACIA AVENUE HAYES UB3 2NB England	21/AAH	Proposed Elevations	PR-HWN-101		A	SKETCH											
			Date	Client	Drw by	Chk by	Scale	Scale Bar											
			23/12/2021	CLIENT NAME	JM	CV	1:100@A3	0m 1m 2m 3m 4m 5m 6m 7m 8m 9m 10m											