




Proposed Front Elevation
Scale 1:100

Proposed Side Elevation
Scale 1:100

REAR DORMER VOLUME = $W \times H \times L / 2$
 $5.694 \times 3.266 \times 4.097 / 2$
 $76.19 / 2$
 $38.09 \text{ CU.MT} < 40.00 \text{ CU.MT.}$



Proposed Rear Elevation
Scale 1:100

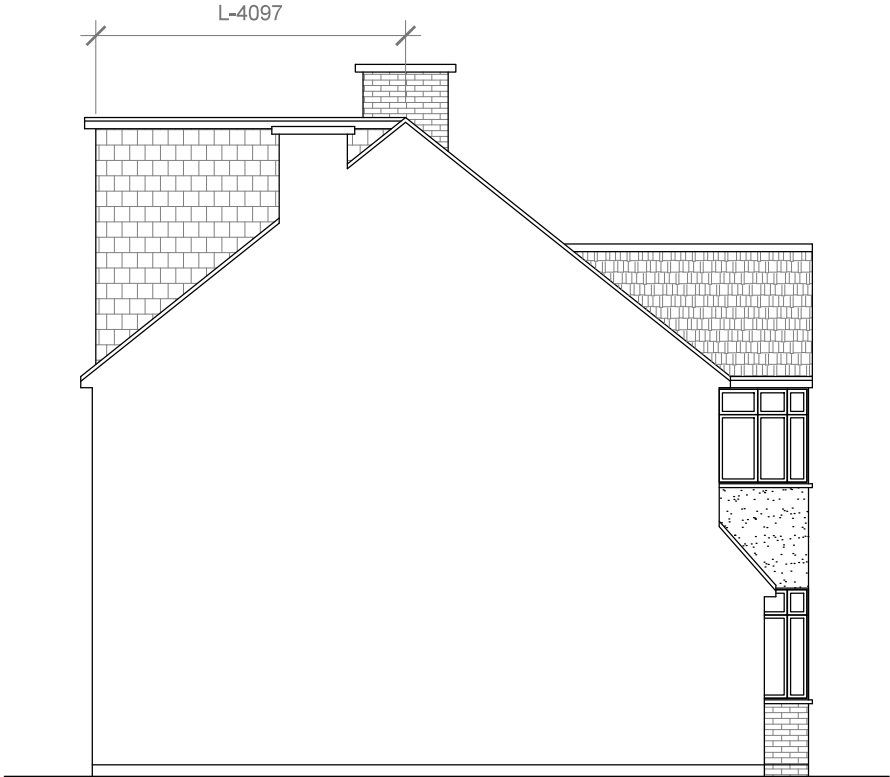

Proposed Side Elevation
Scale 1:100



GENERAL NOTES:
1. ALL DIMENSIONS ARE IN MILLIMETER.
2. VERIFY ALL DIMENSIONS AND CONDITIONS BEFORE BUILDING OR STARTING CONSTRUCTION. NOTIFY THE DESIGNER IMMEDIATELY OF ANY DISCREPANCY OR VARIATION.
3. ALL WORK TO COMPLY WITH CURRENT BUILDING REGULATIONS AND CODES OF PRACTICE

Title:

Proposed Elevations

Site Address	Scale: 1:100 @A3	Revision Date:
52 Cornwall Road, Ruslip, Middlesex HA4 6AN	Date: 10/09/2021 Drawing No.: 2021/135 -03	
	Drawn By: DP	e.mail - faluckpatel@yahoo.com (M) +44 (0) 7871 466 254

