


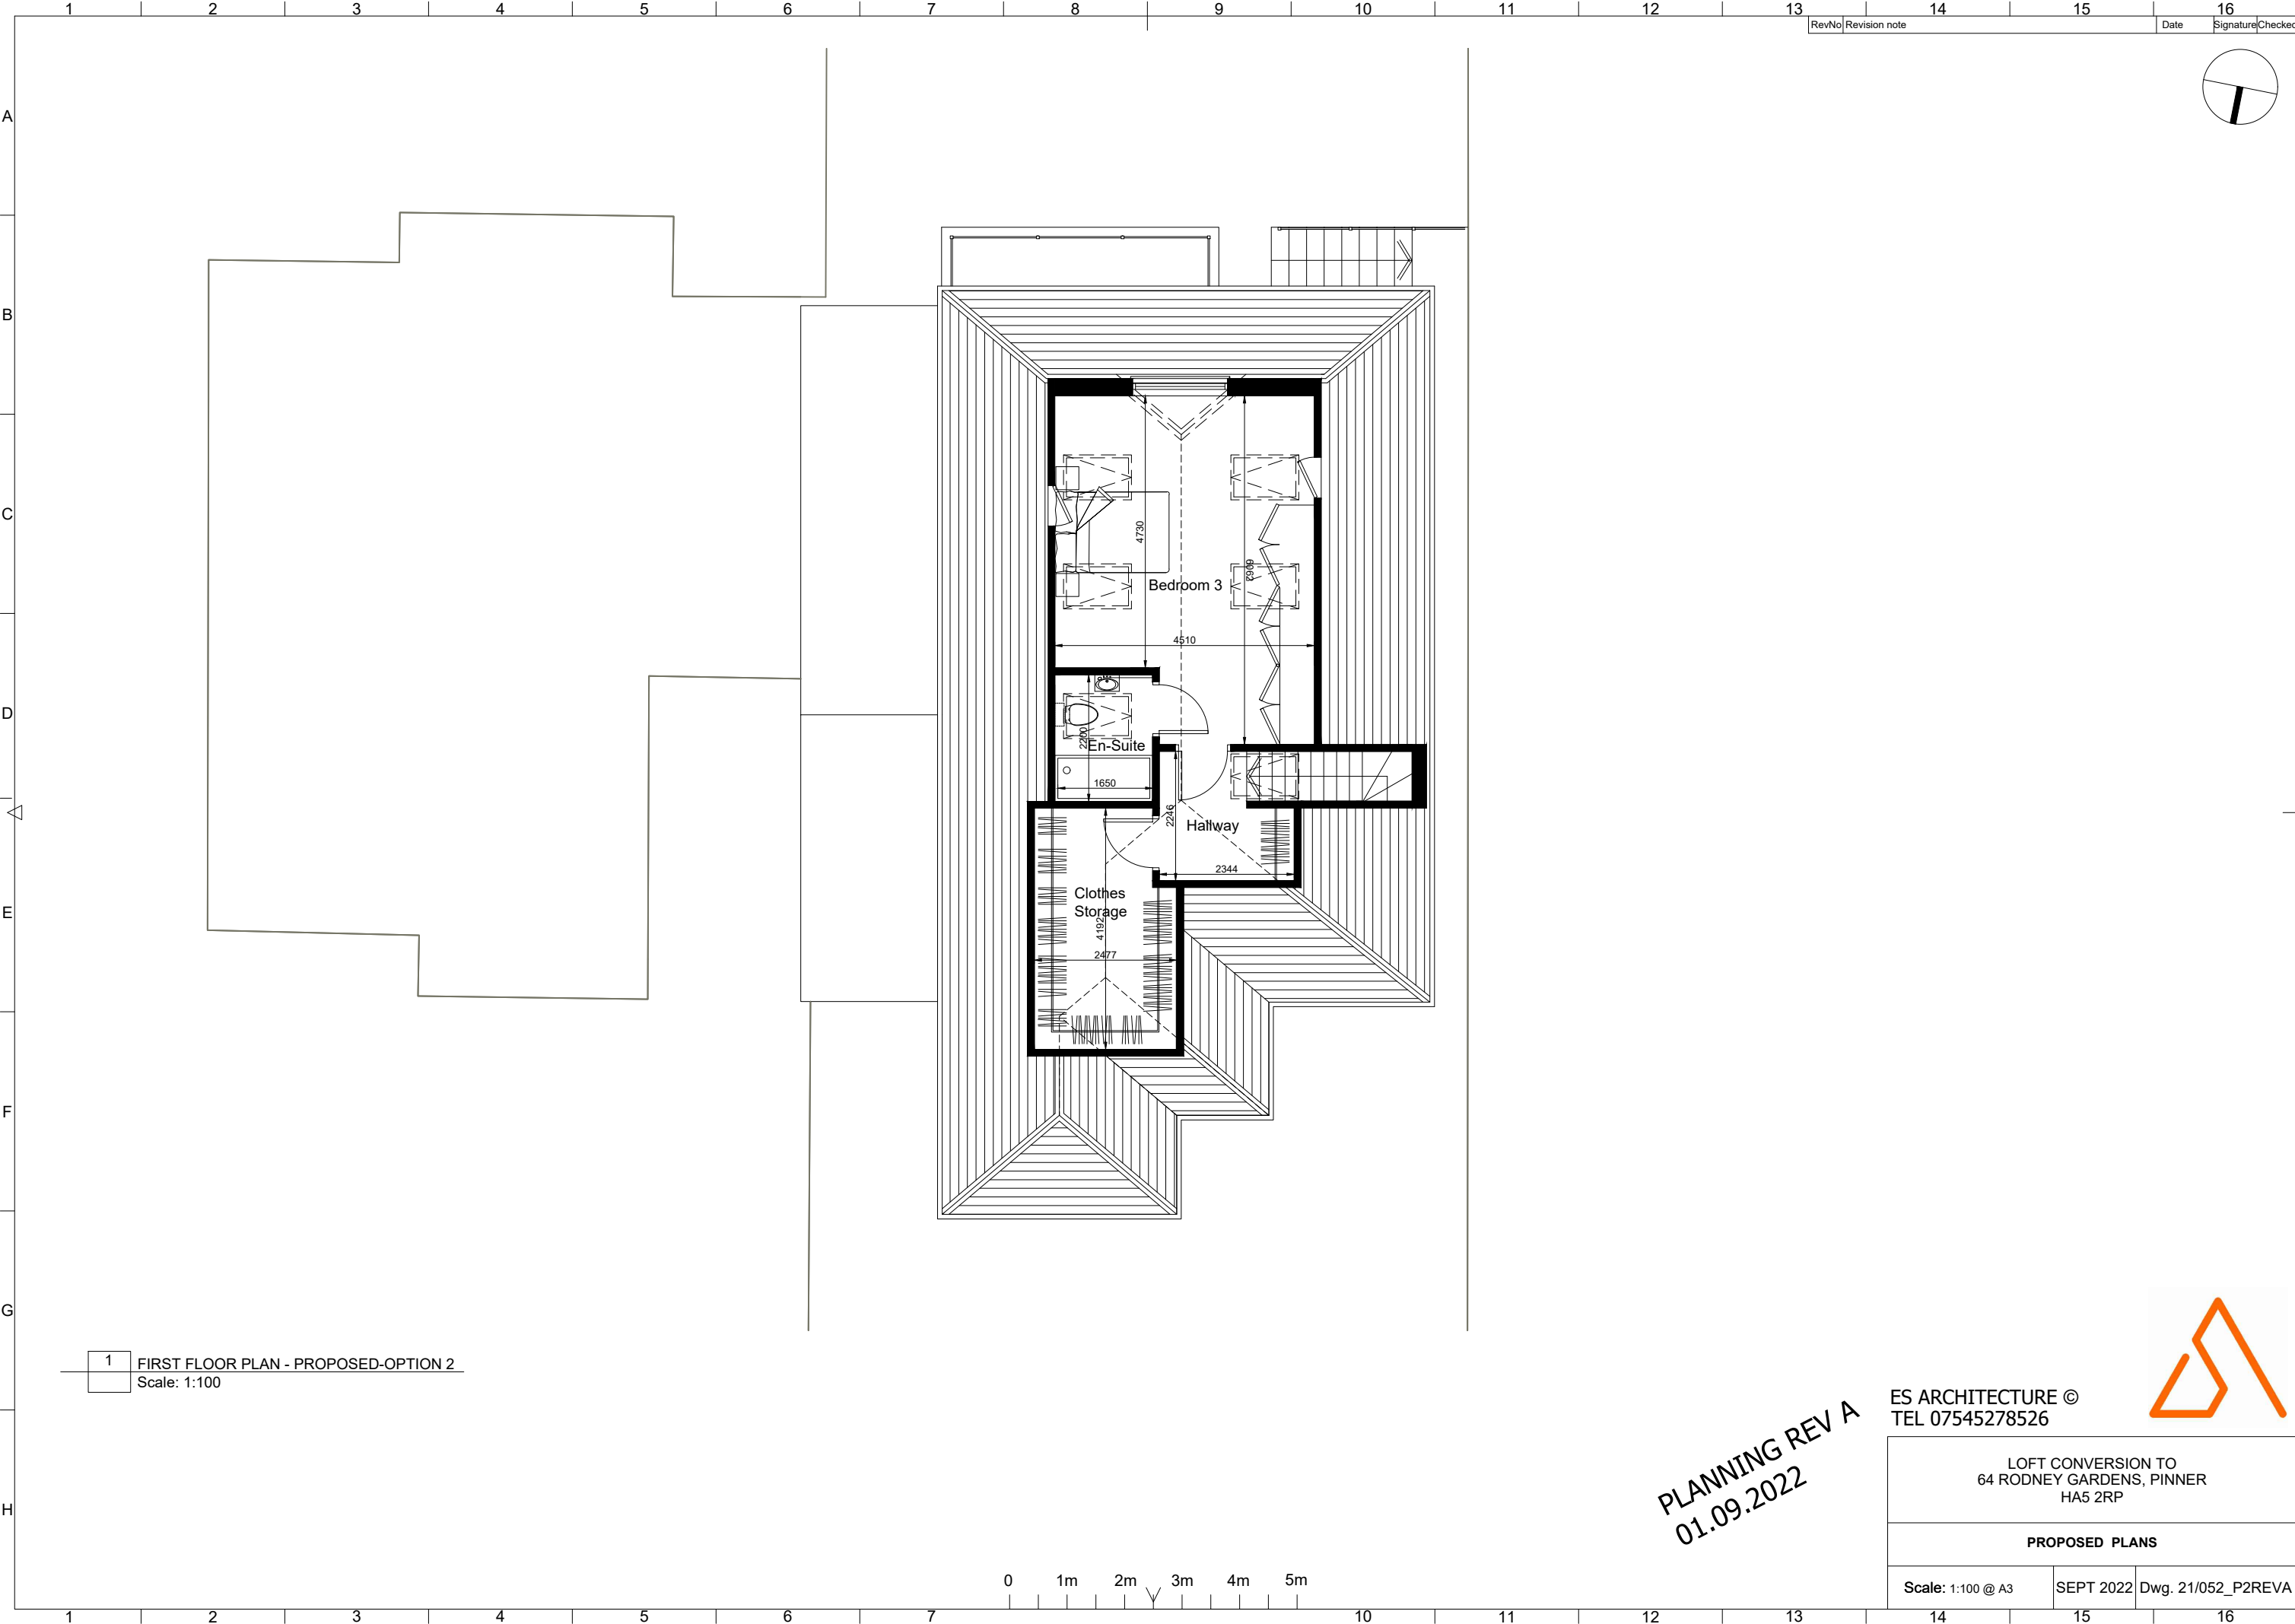

RevNo	Revision note	Date	Signature	Checked
-------	---------------	------	-----------	---------

1 FIRST FLOOR PLAN - PROPOSED-OPTION 2
Scale: 1:100

PLANNING REV A
01.09.2022

ES ARCHITECTURE ©
TEL 07545278526



LOFT CONVERSION TO
64 RODNEY GARDENS, PINNER
HA5 2RP

PROPOSED PLANS

Scale: 1:100 @ A3 SEPT 2022 Dwg. 21/052_P2REVA