

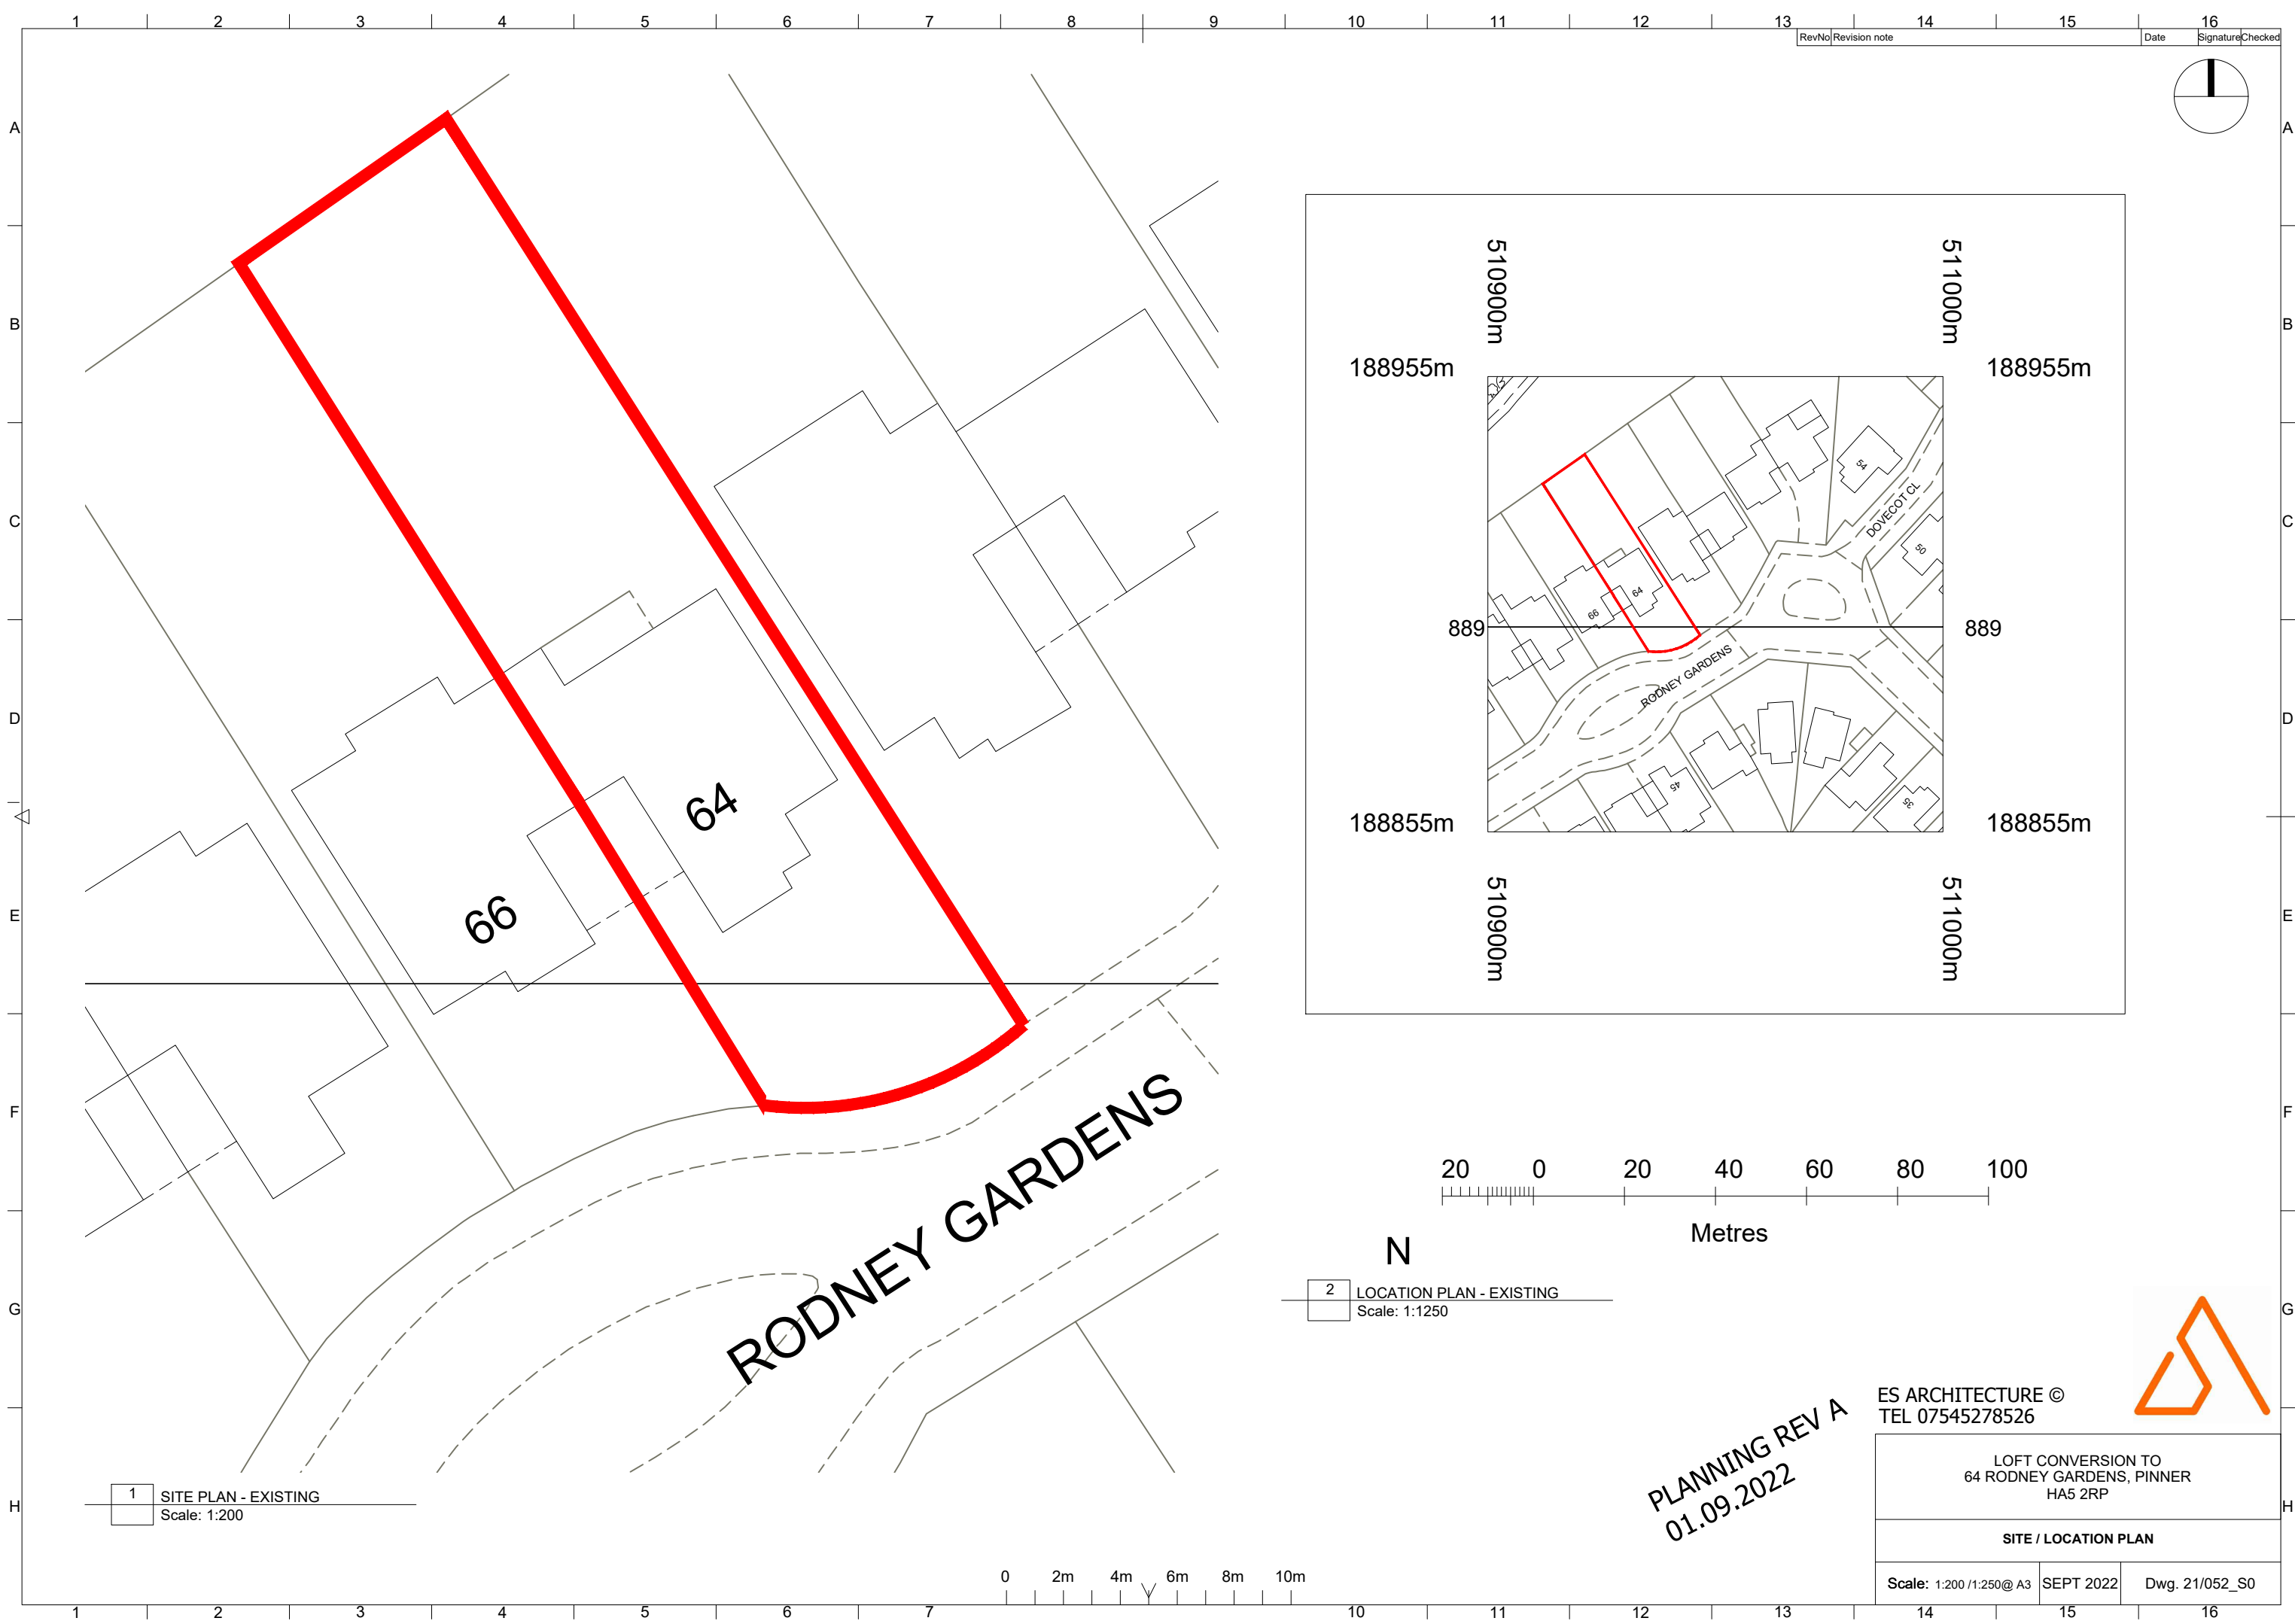
 


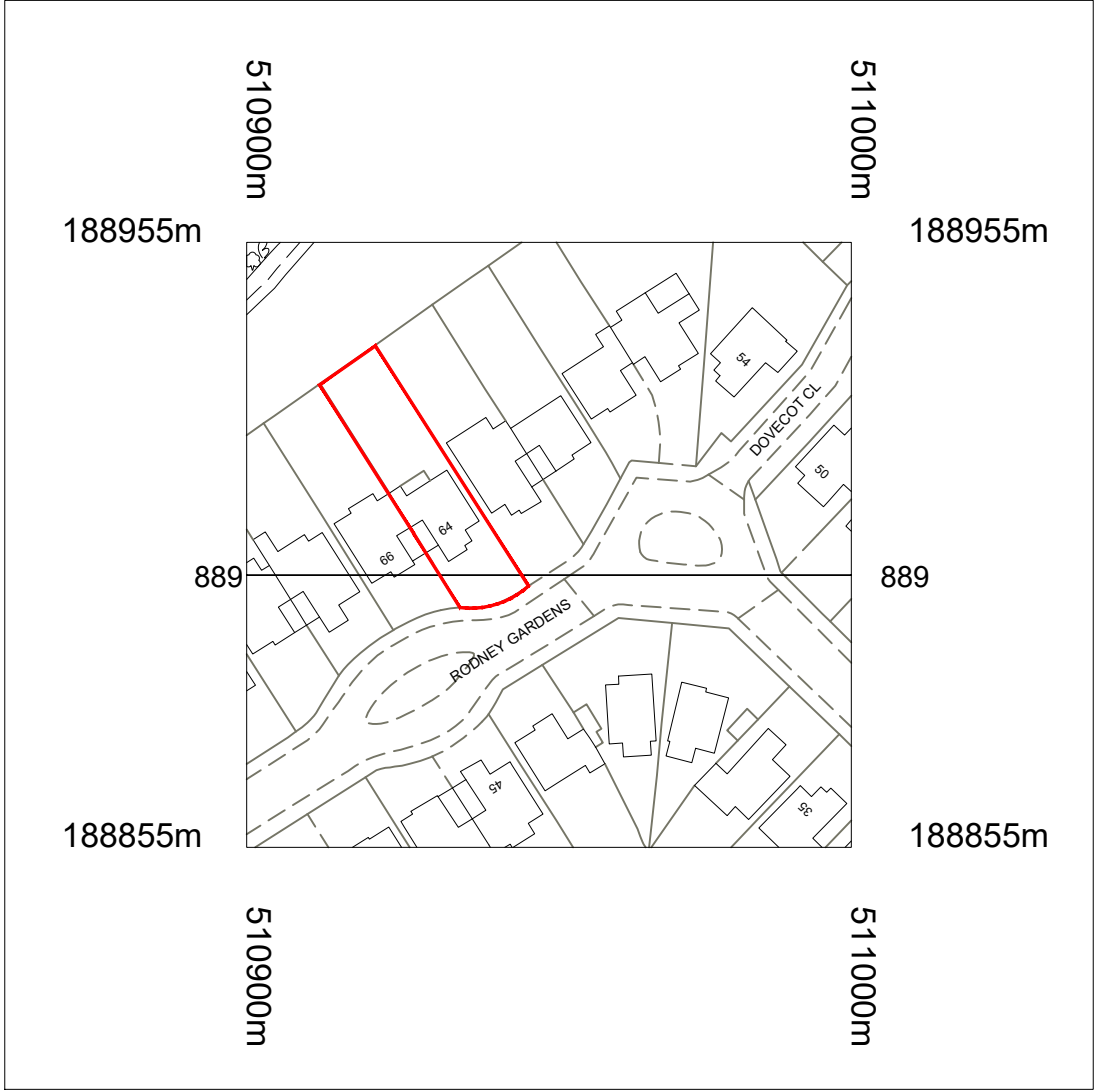


RevNo	Revision note	Date	Signature	Checked
16				

 

N

2 LOCATION PLAN - EXISTING
Scale: 1:1250

1 SITE PLAN - EXISTING
Scale: 1:200

 

PLANNING REV A
01.09.2022

ES ARCHITECTURE ©
TEL 07545278526

LOFT CONVERSION TO
64 RODNEY GARDENS, PINNER
HA5 2RP

SITE / LOCATION PLAN

Scale: 1:200 / 1:250@ A3SEPT 2022Dwg. 21/052_S0

