


1 GROUND FLOOR PLAN - EXISTING
Scale: 1:100

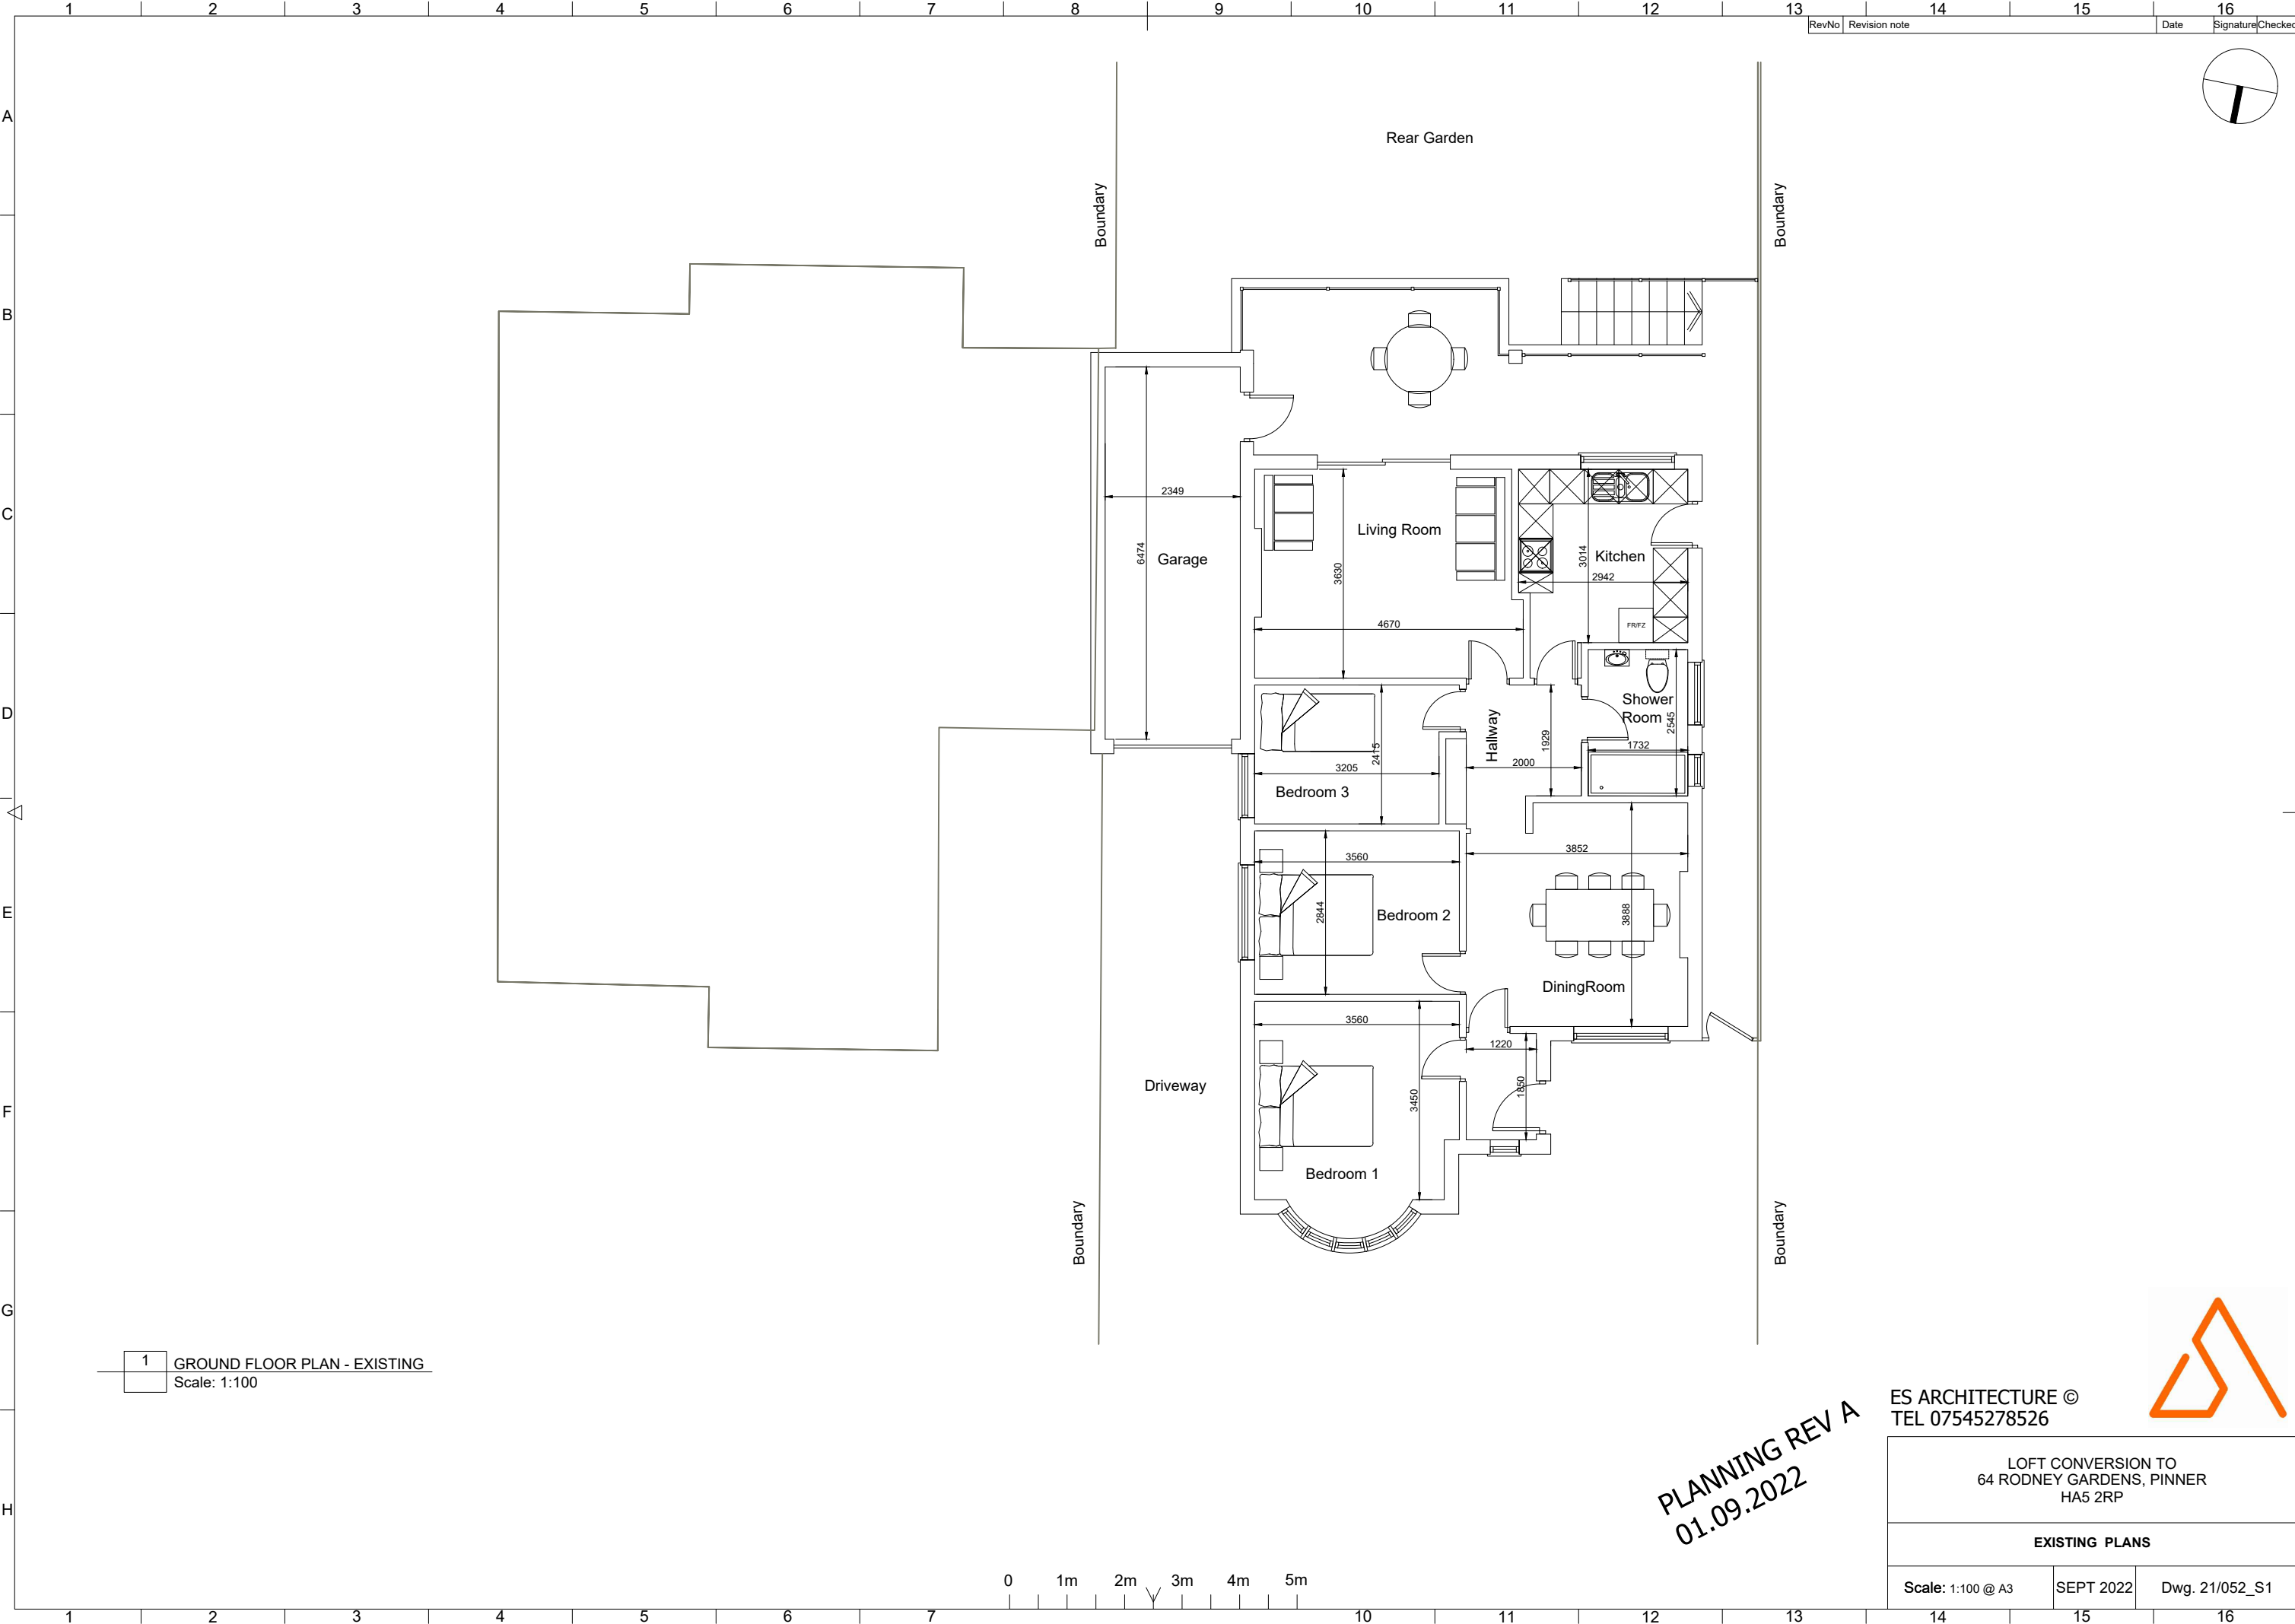

PLANNING REV A
01.09.2022

ES ARCHITECTURE ©
TEL 07545278526



LOFT CONVERSION TO 64 RODNEY GARDENS, PINNER HA5 2RP		
EXISTING PLANS		
Scale: 1:100 @ A3	SEPT 2022	Dwg. 21/052_S1