


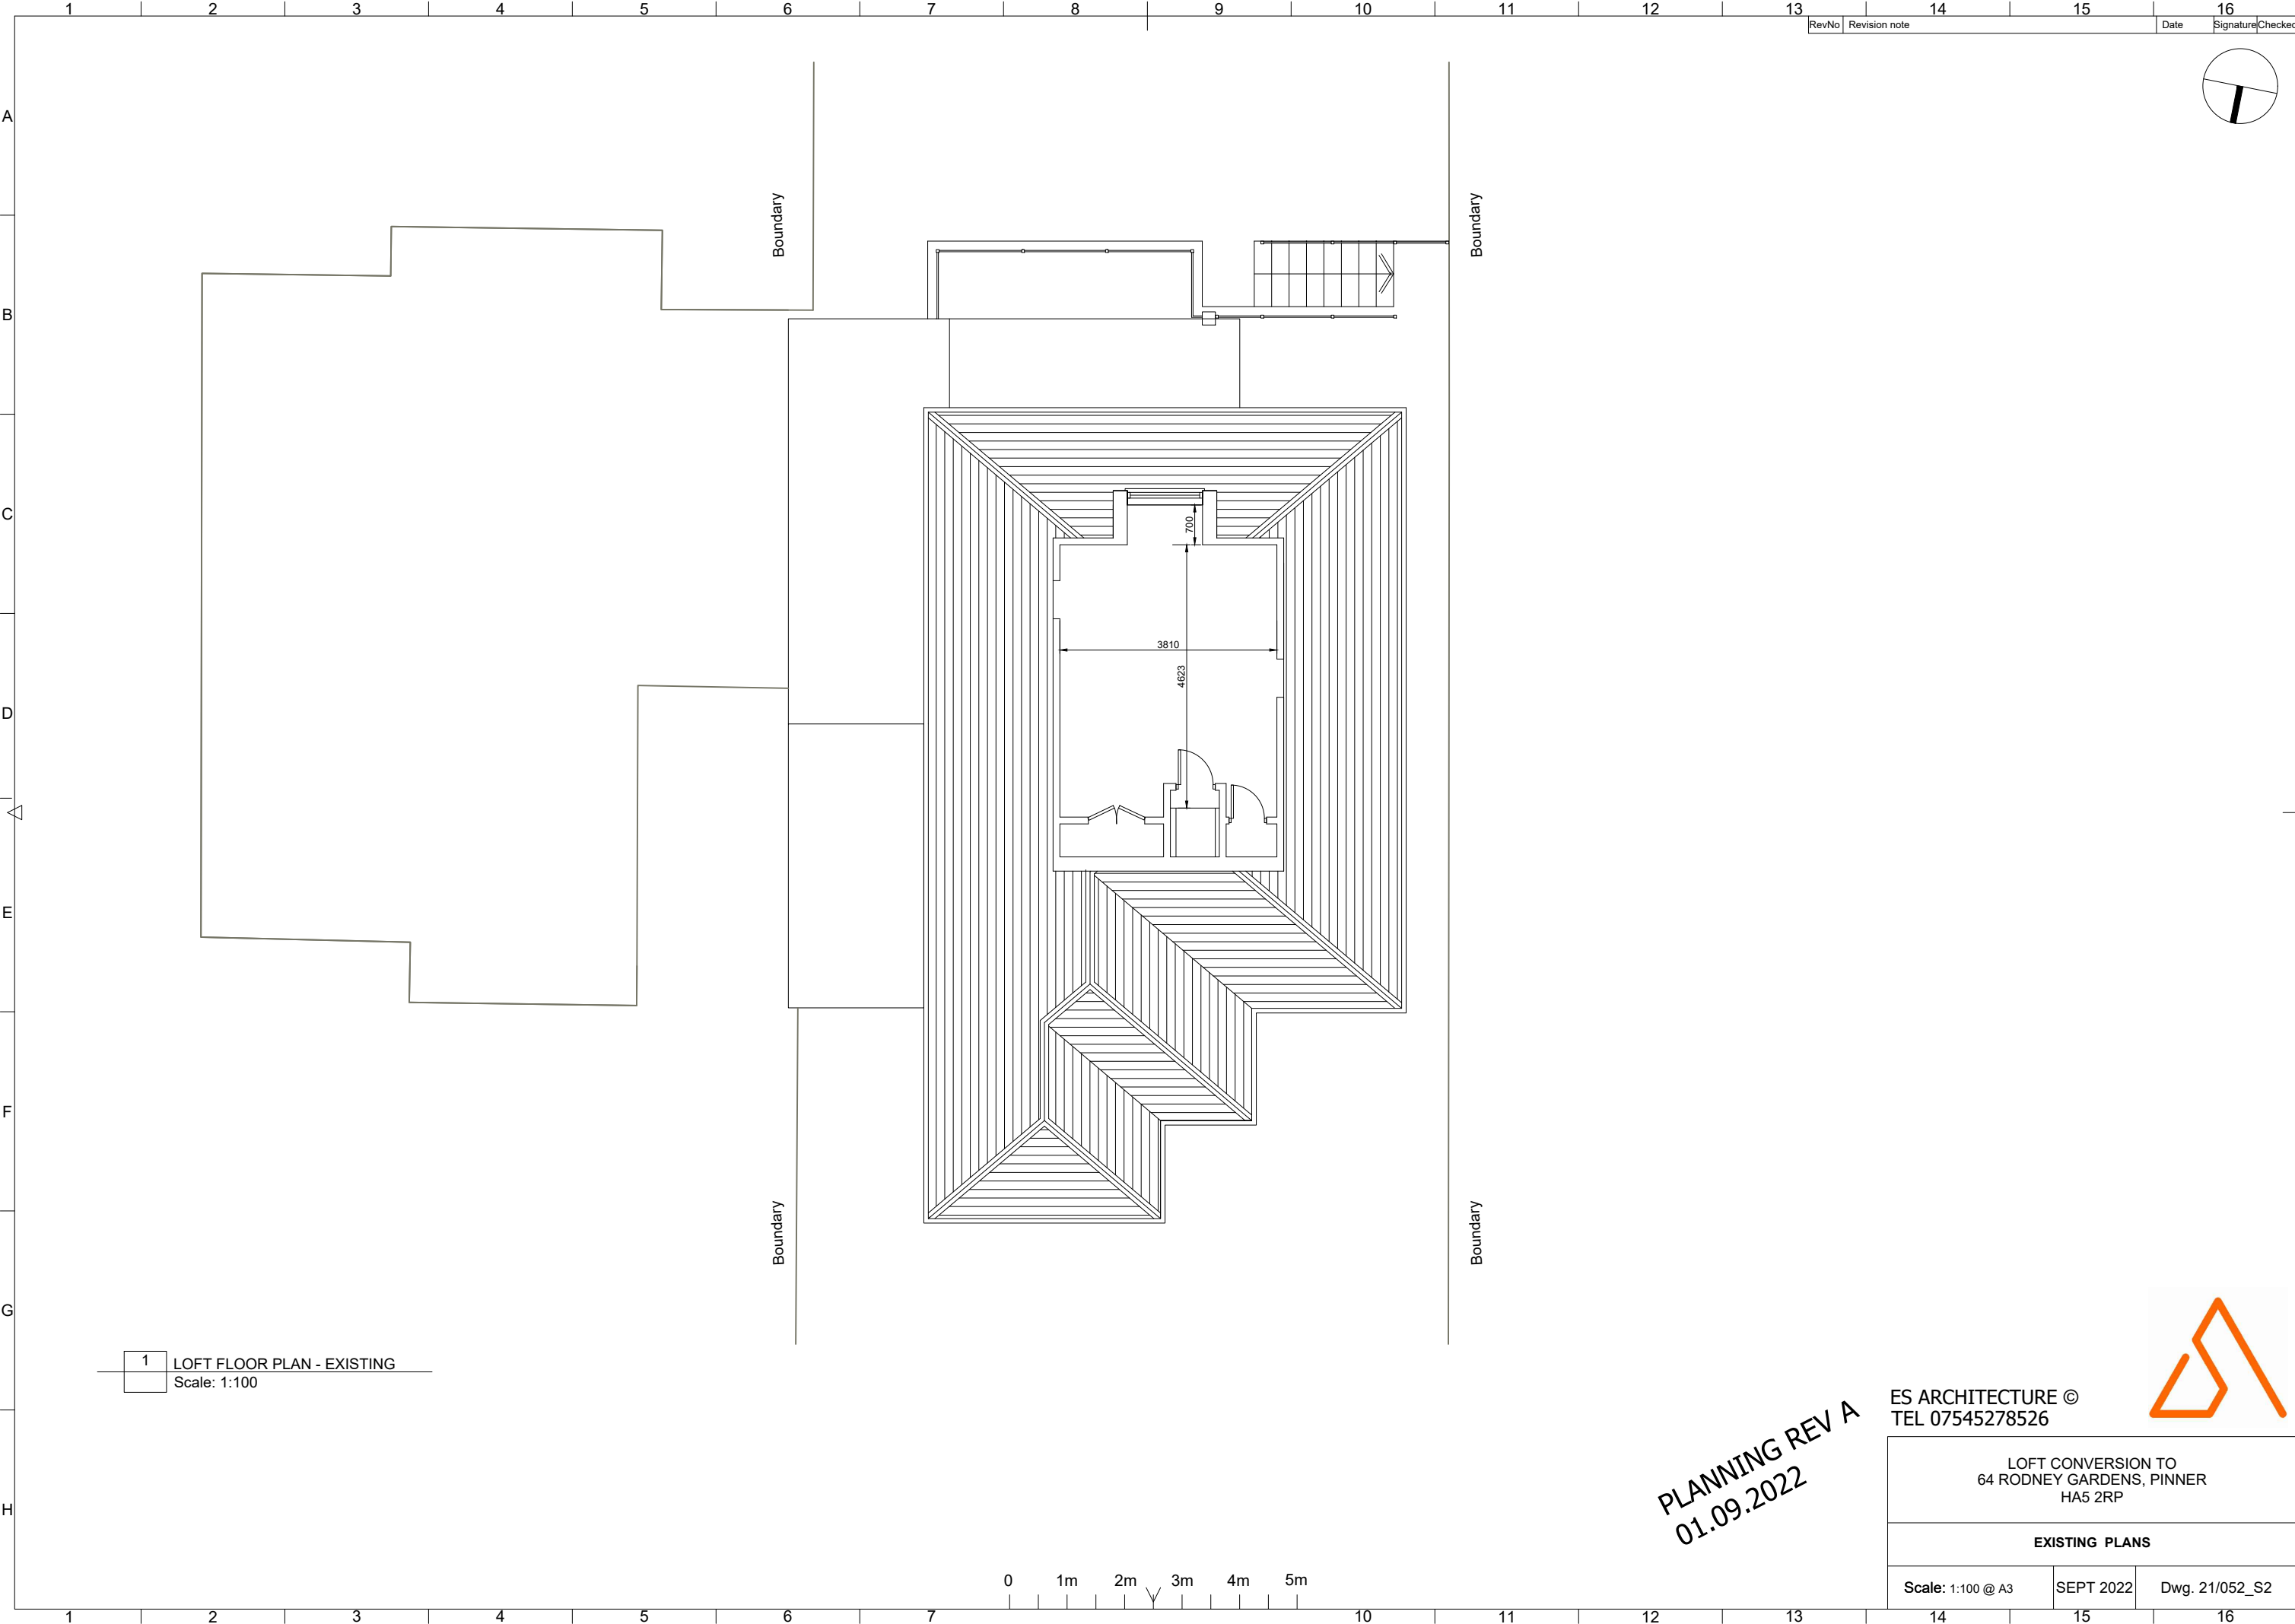

1 LOFT FLOOR PLAN - EXISTING
Scale: 1:100

PLANNING REV A
01.09.2022

ES ARCHITECTURE © TEL 07545278526		
LOFT CONVERSION TO 64 RODNEY GARDENS, PINNER HA5 2RP		
EXISTING PLANS		
Scale: 1:100 @ A3	SEPT 2022	Dwg. 21/052_S2

