


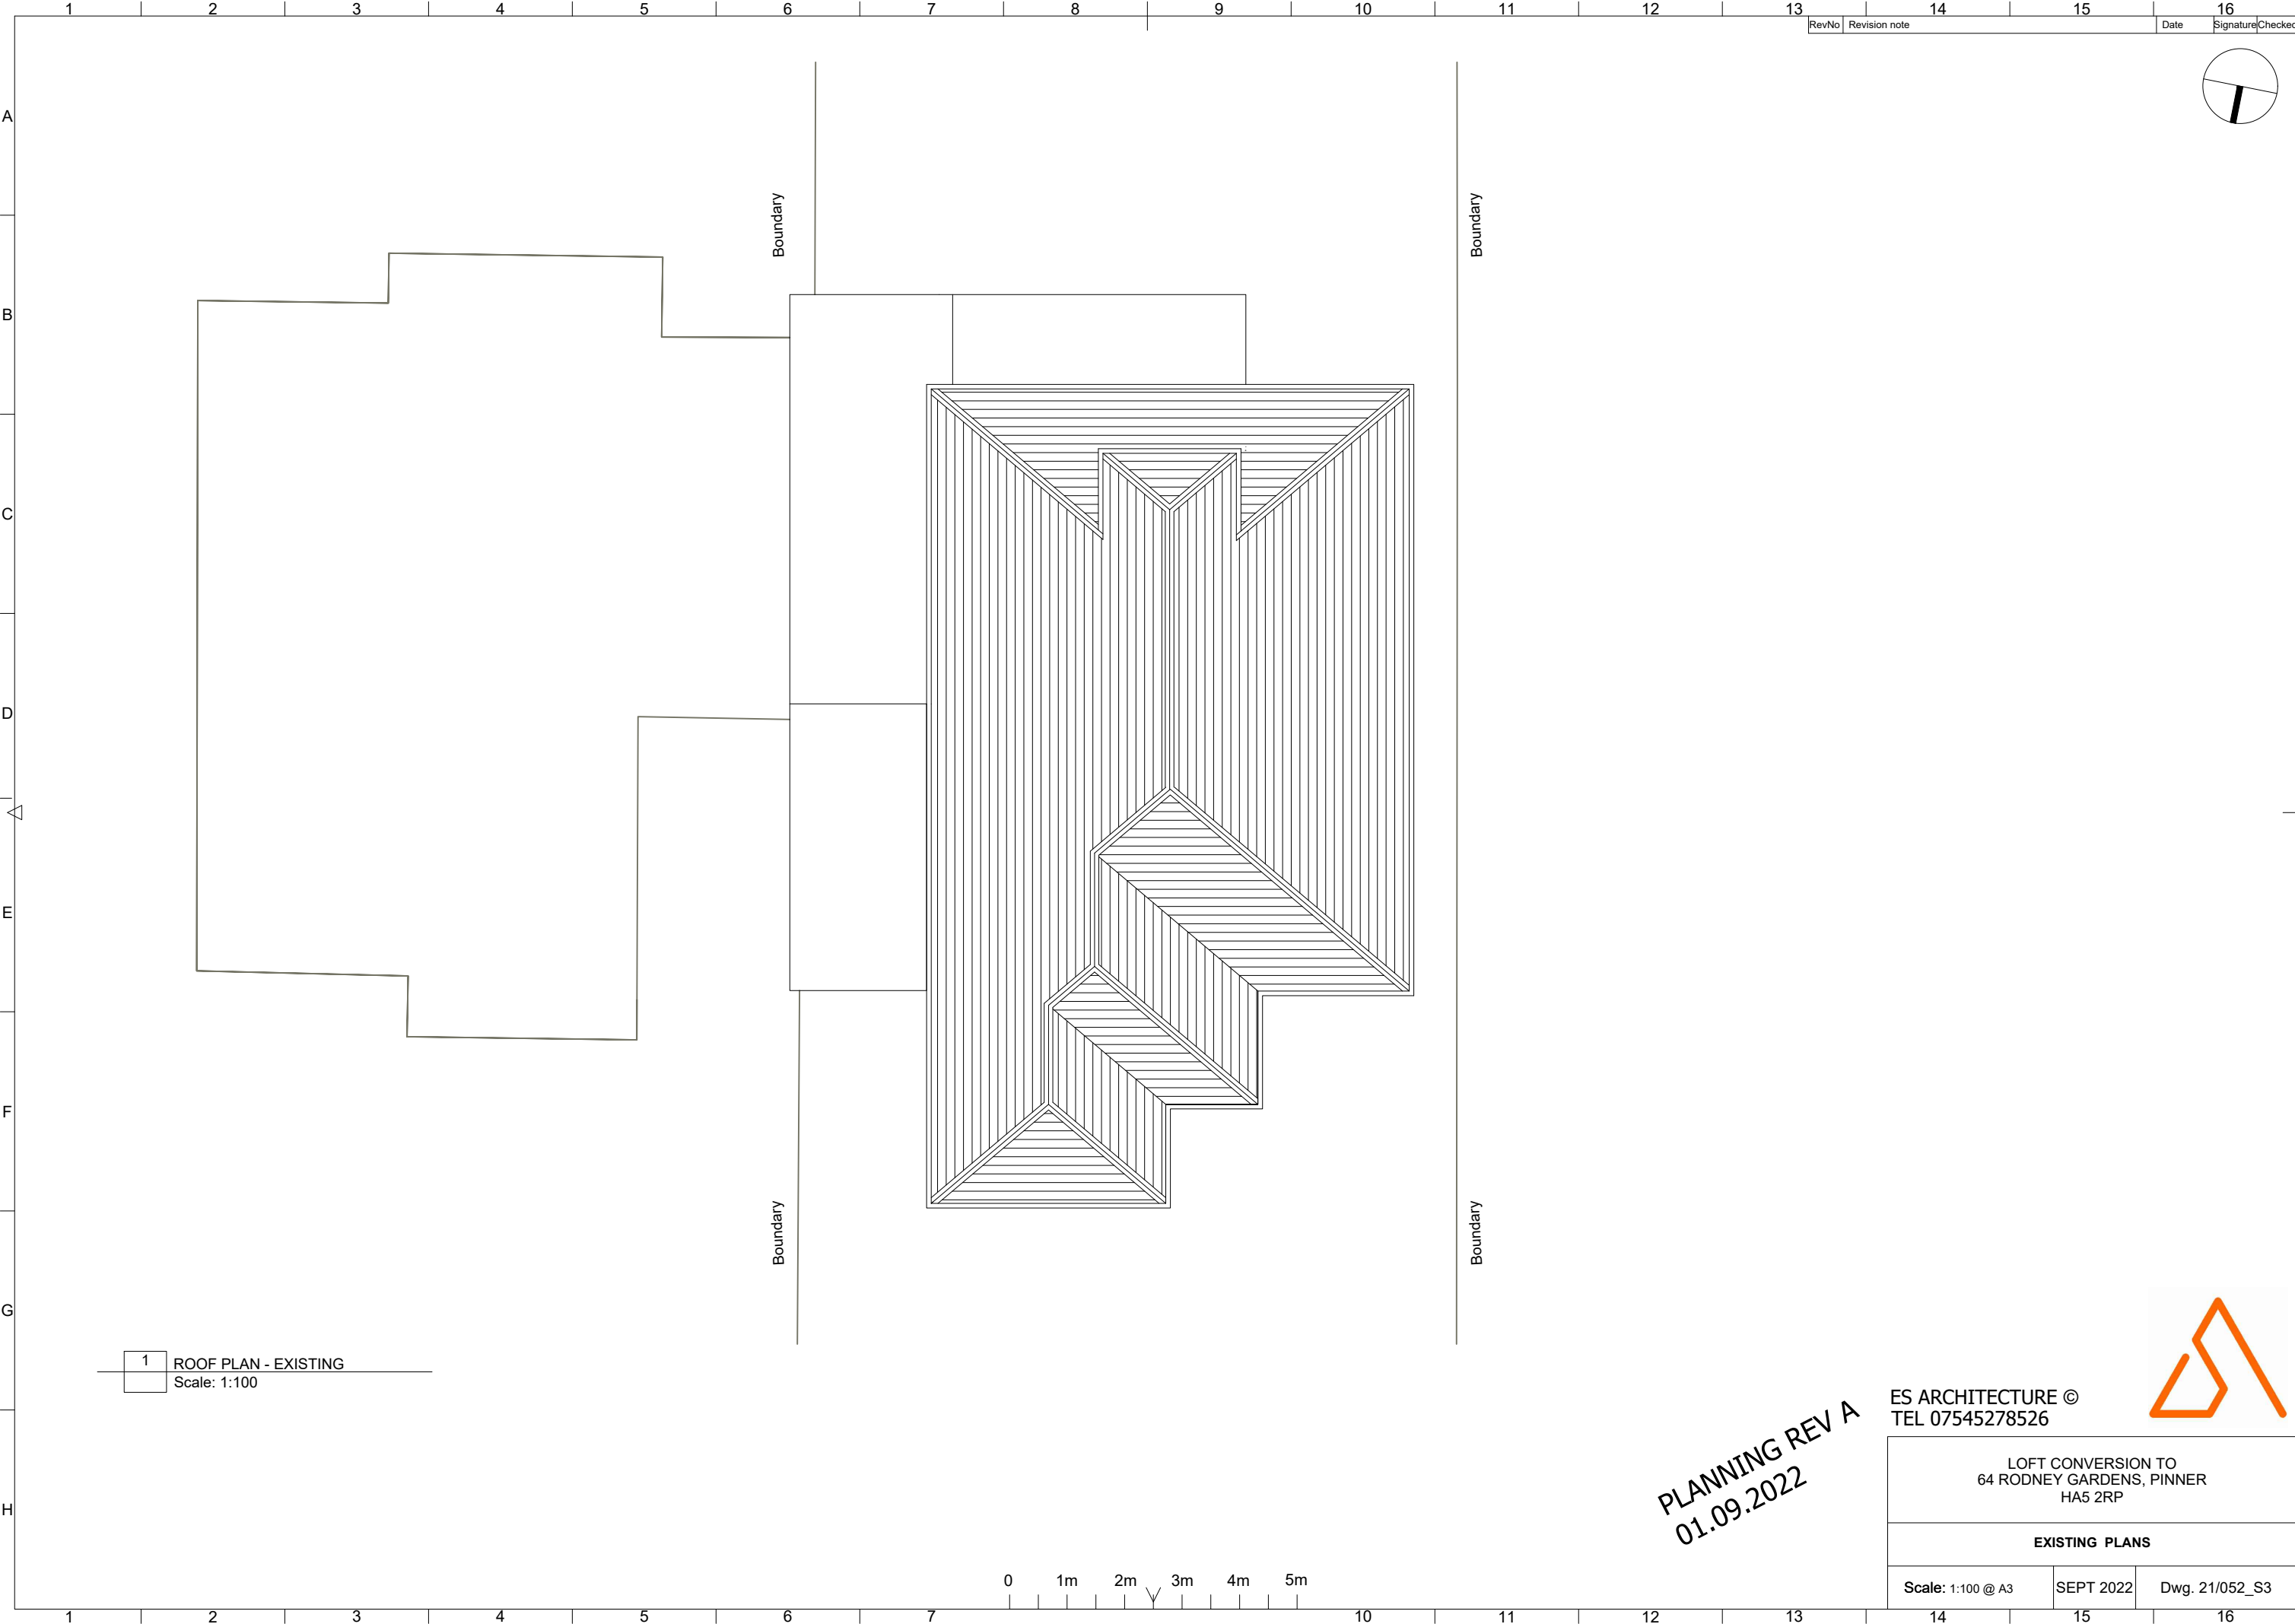

RevNo	Revision note	Date	Signature	Checked
-------	---------------	------	-----------	---------

1 ROOF PLAN - EXISTING
Scale: 1:100

PLANNING REV A
01.09.2022

ES ARCHITECTURE ©
TEL 07545278526

LOFT CONVERSION TO
64 RODNEY GARDENS, PINNER
HA5 2RP

EXISTING PLANS

Scale: 1:100 @ A3

SEPT 2022

Dwg. 21/052_S3

