




1

FRONT ELEVATION - EXISTING

Scale: 1:100

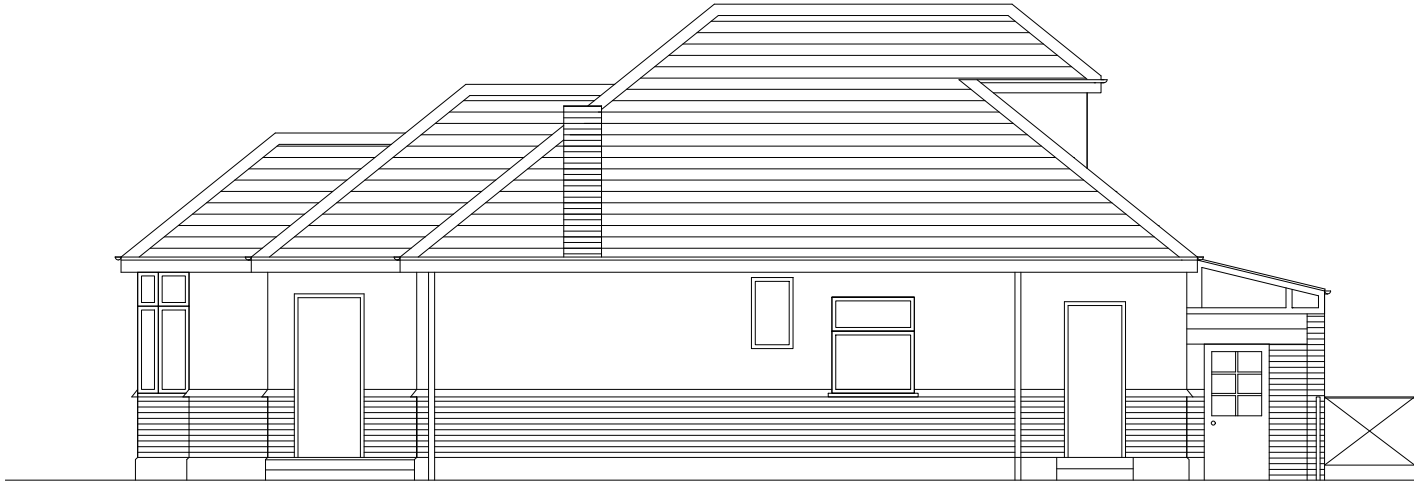

2

SIDE ELEVATION - EXISTING

Scale: 1:100



3

REAR ELEVATION - EXISTING

Scale: 1:100



4

SIDE ELEVATION - EXISTING

Scale: 1:100

0 1m 2m 3m 4m 5m

PLANNING REV A
01.09.2022

ES ARCHITECTURE ©
TEL 07545278526

LOFT CONVERSION TO
64 RODNEY GARDENS, PINNER
HA5 2RP

EXISTING ELEVATIONS

Scale: 1:100 @ A3

SEPT 2022

Dwg. 21/052_S4

