





SITE PLAN 1:200

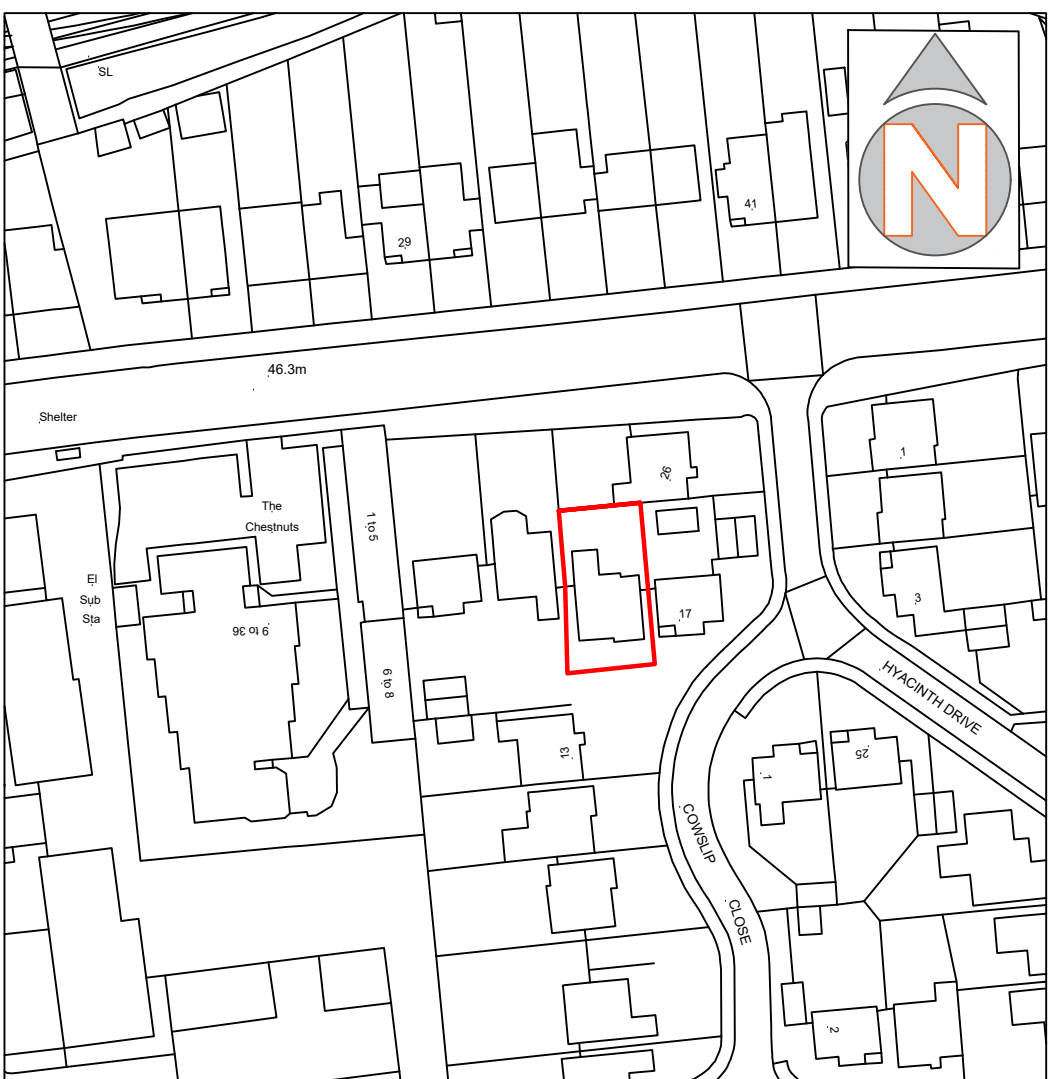


SITE PLAN 1:1250

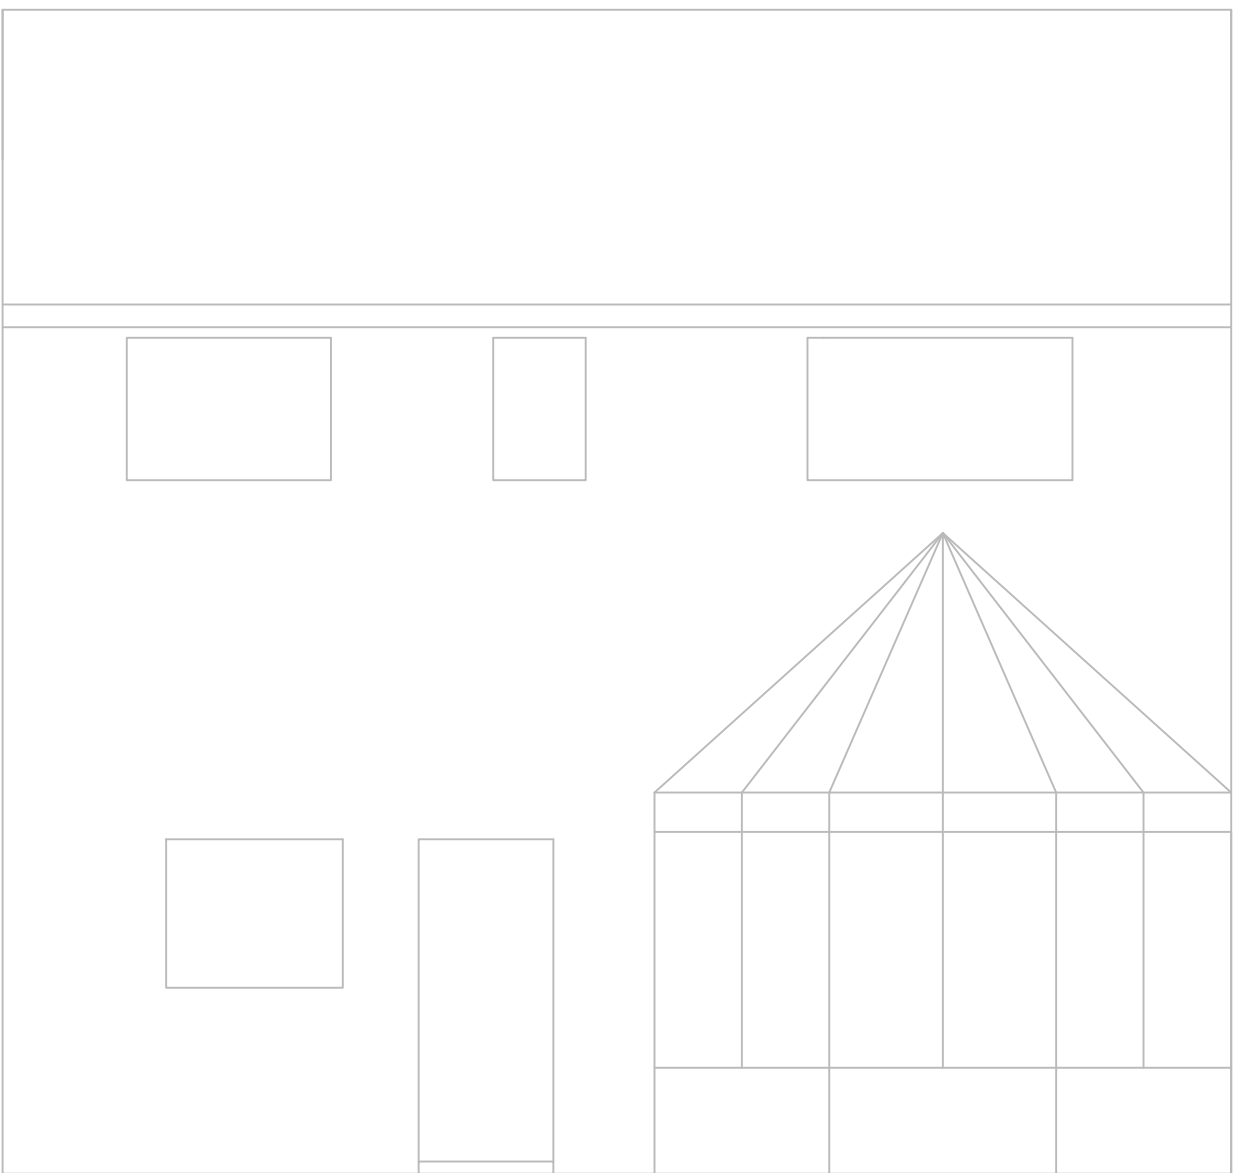



NO CHANGES PROPOSED TO NORTHERN ELEVATION

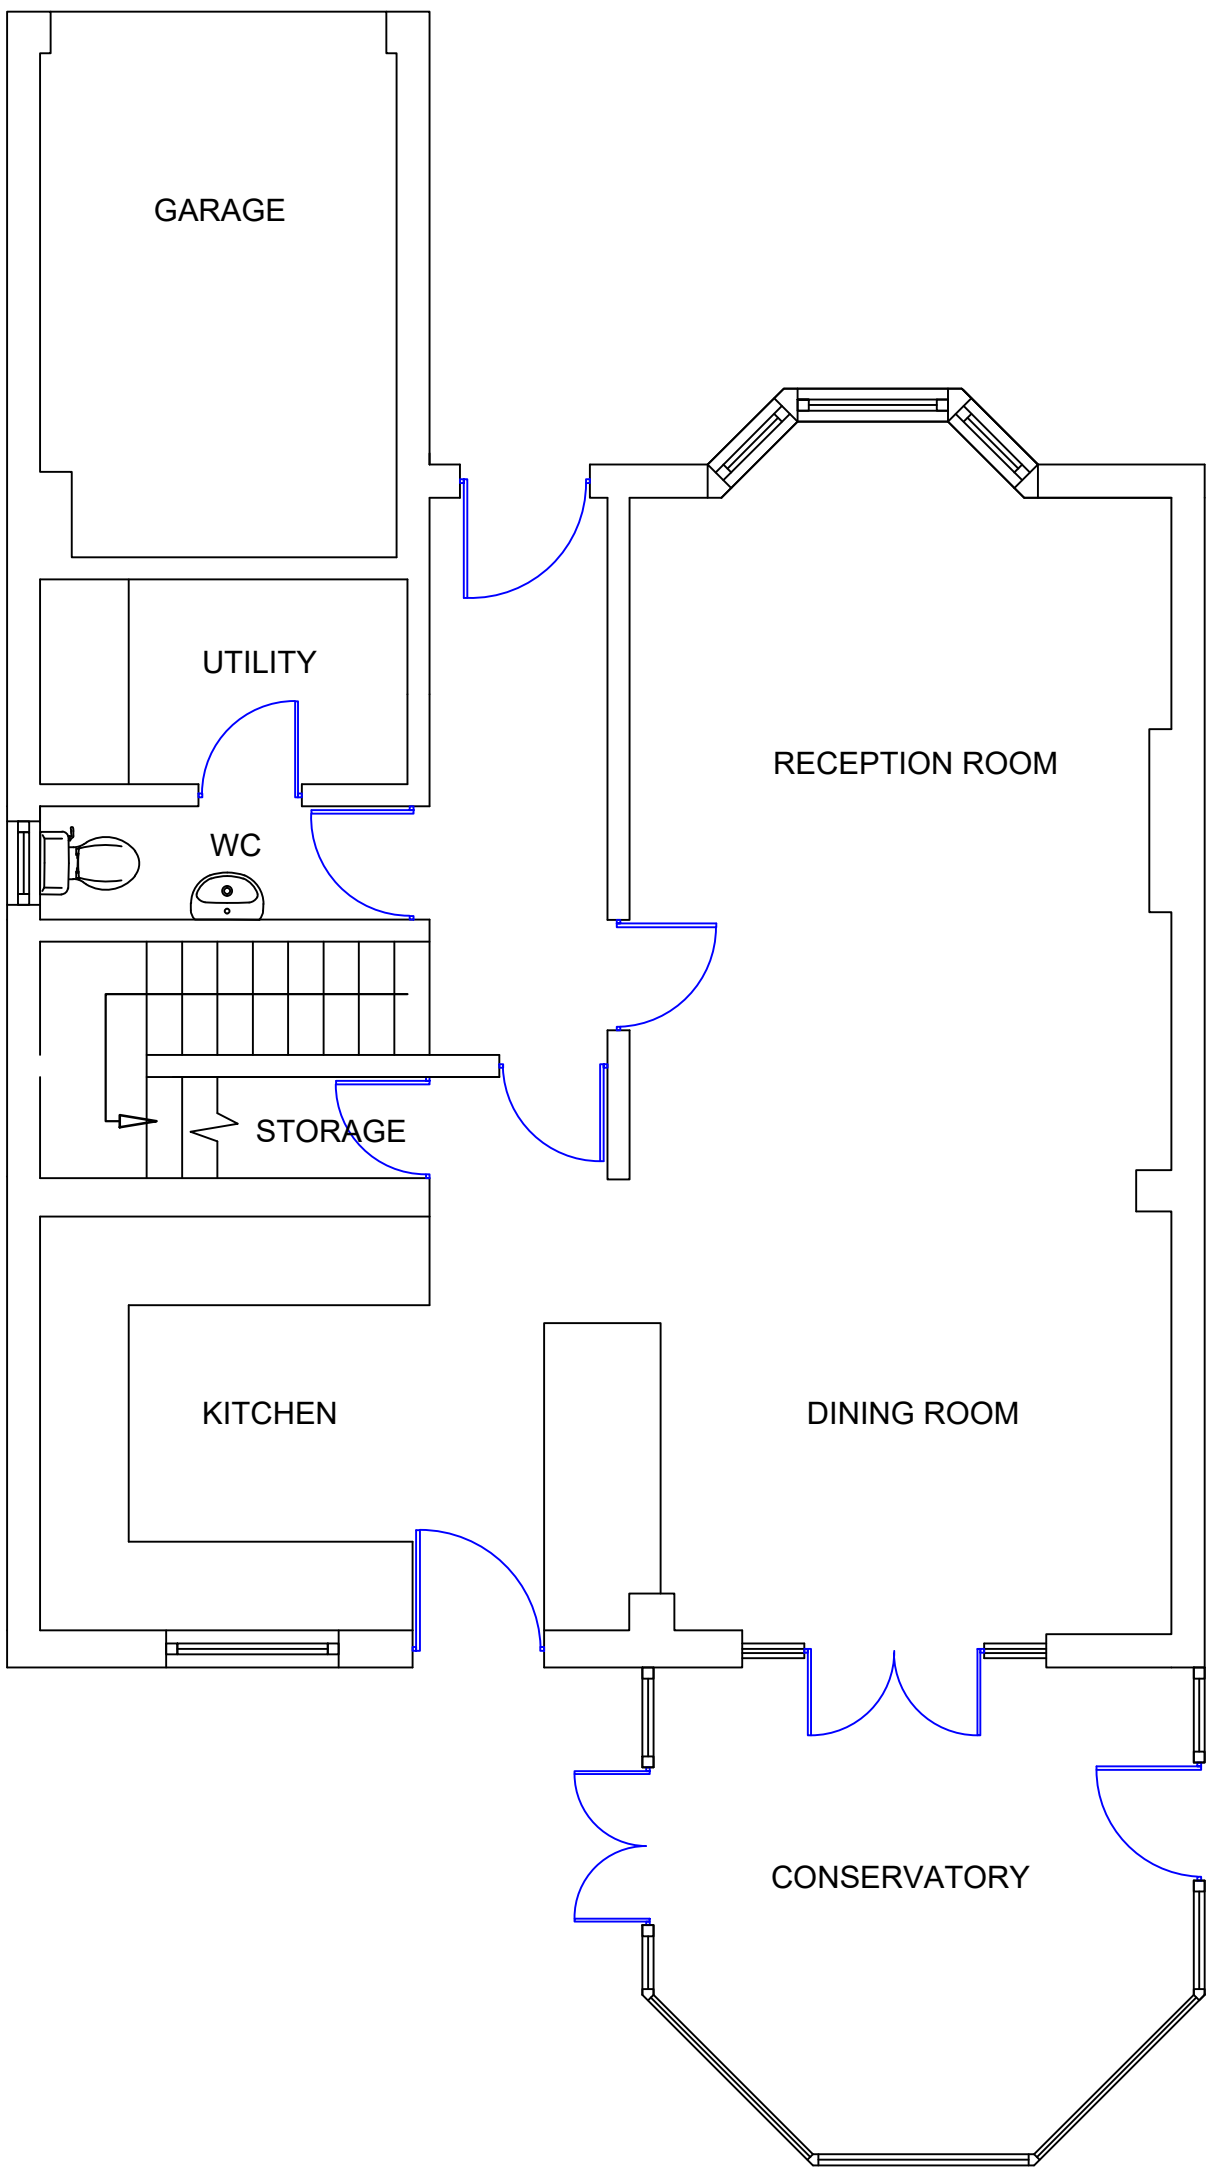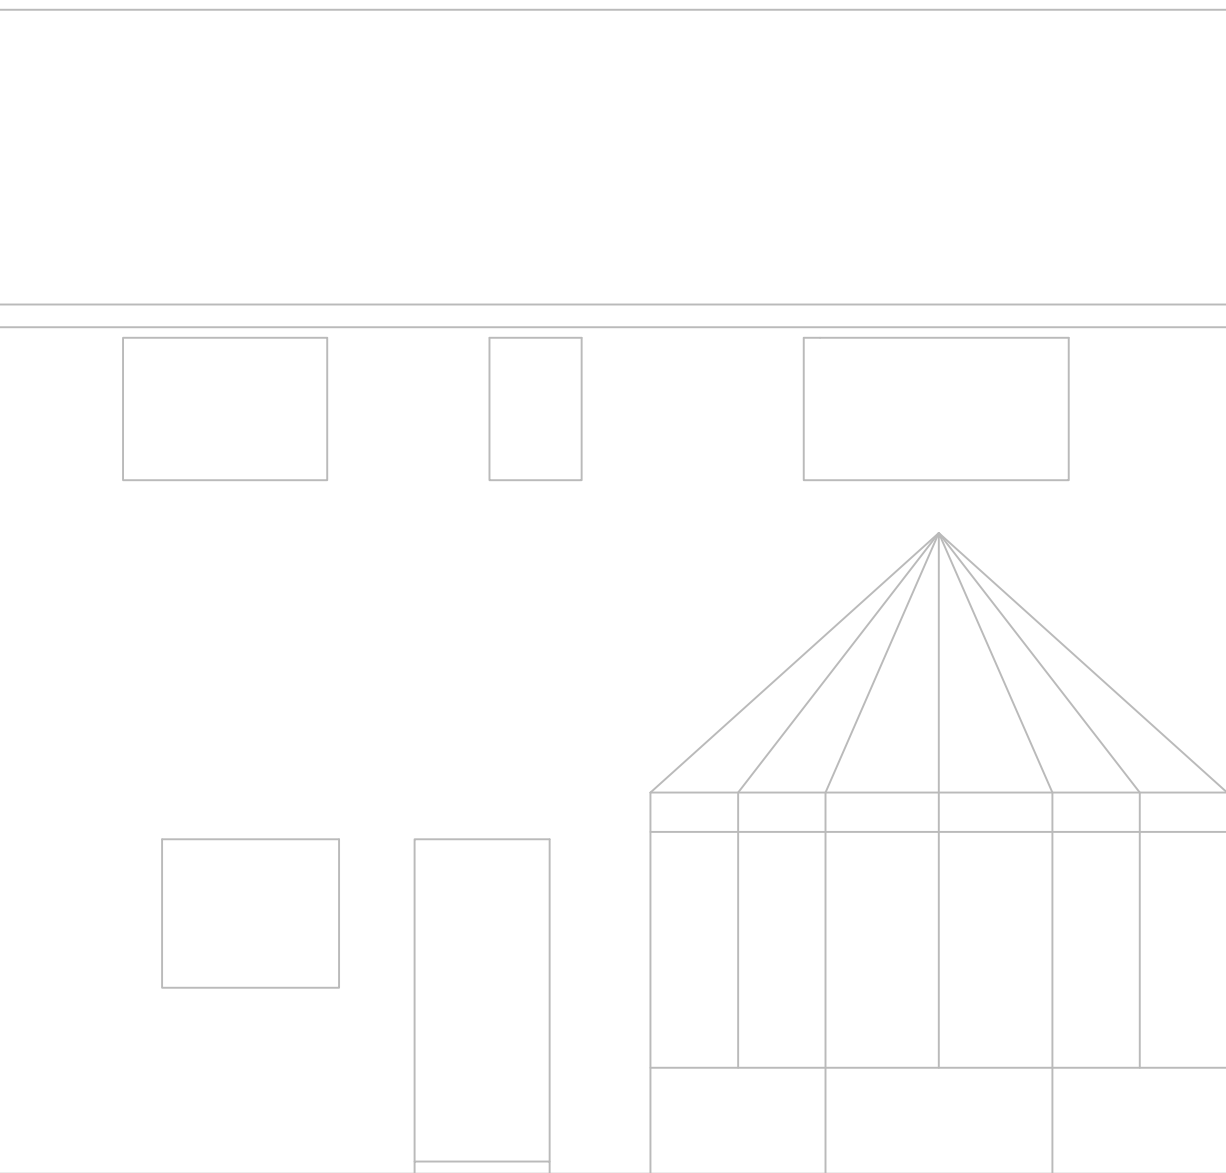


EXISTING GROUND FLOOR PLAN

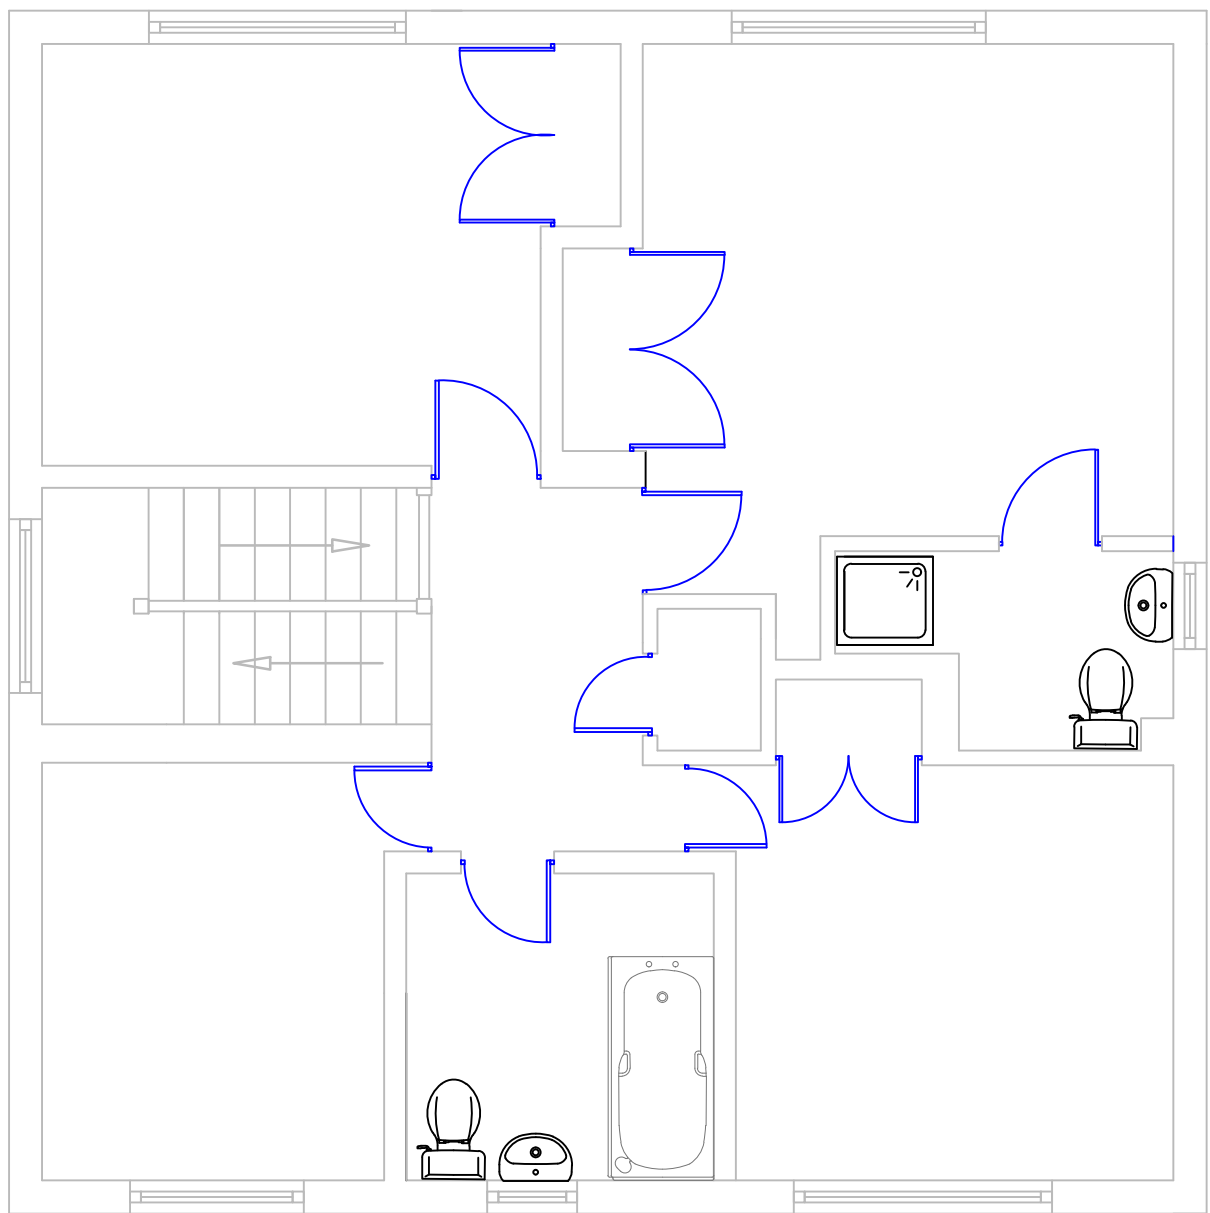

NO CHANGES PROPOSED TO FIRST FLOOR

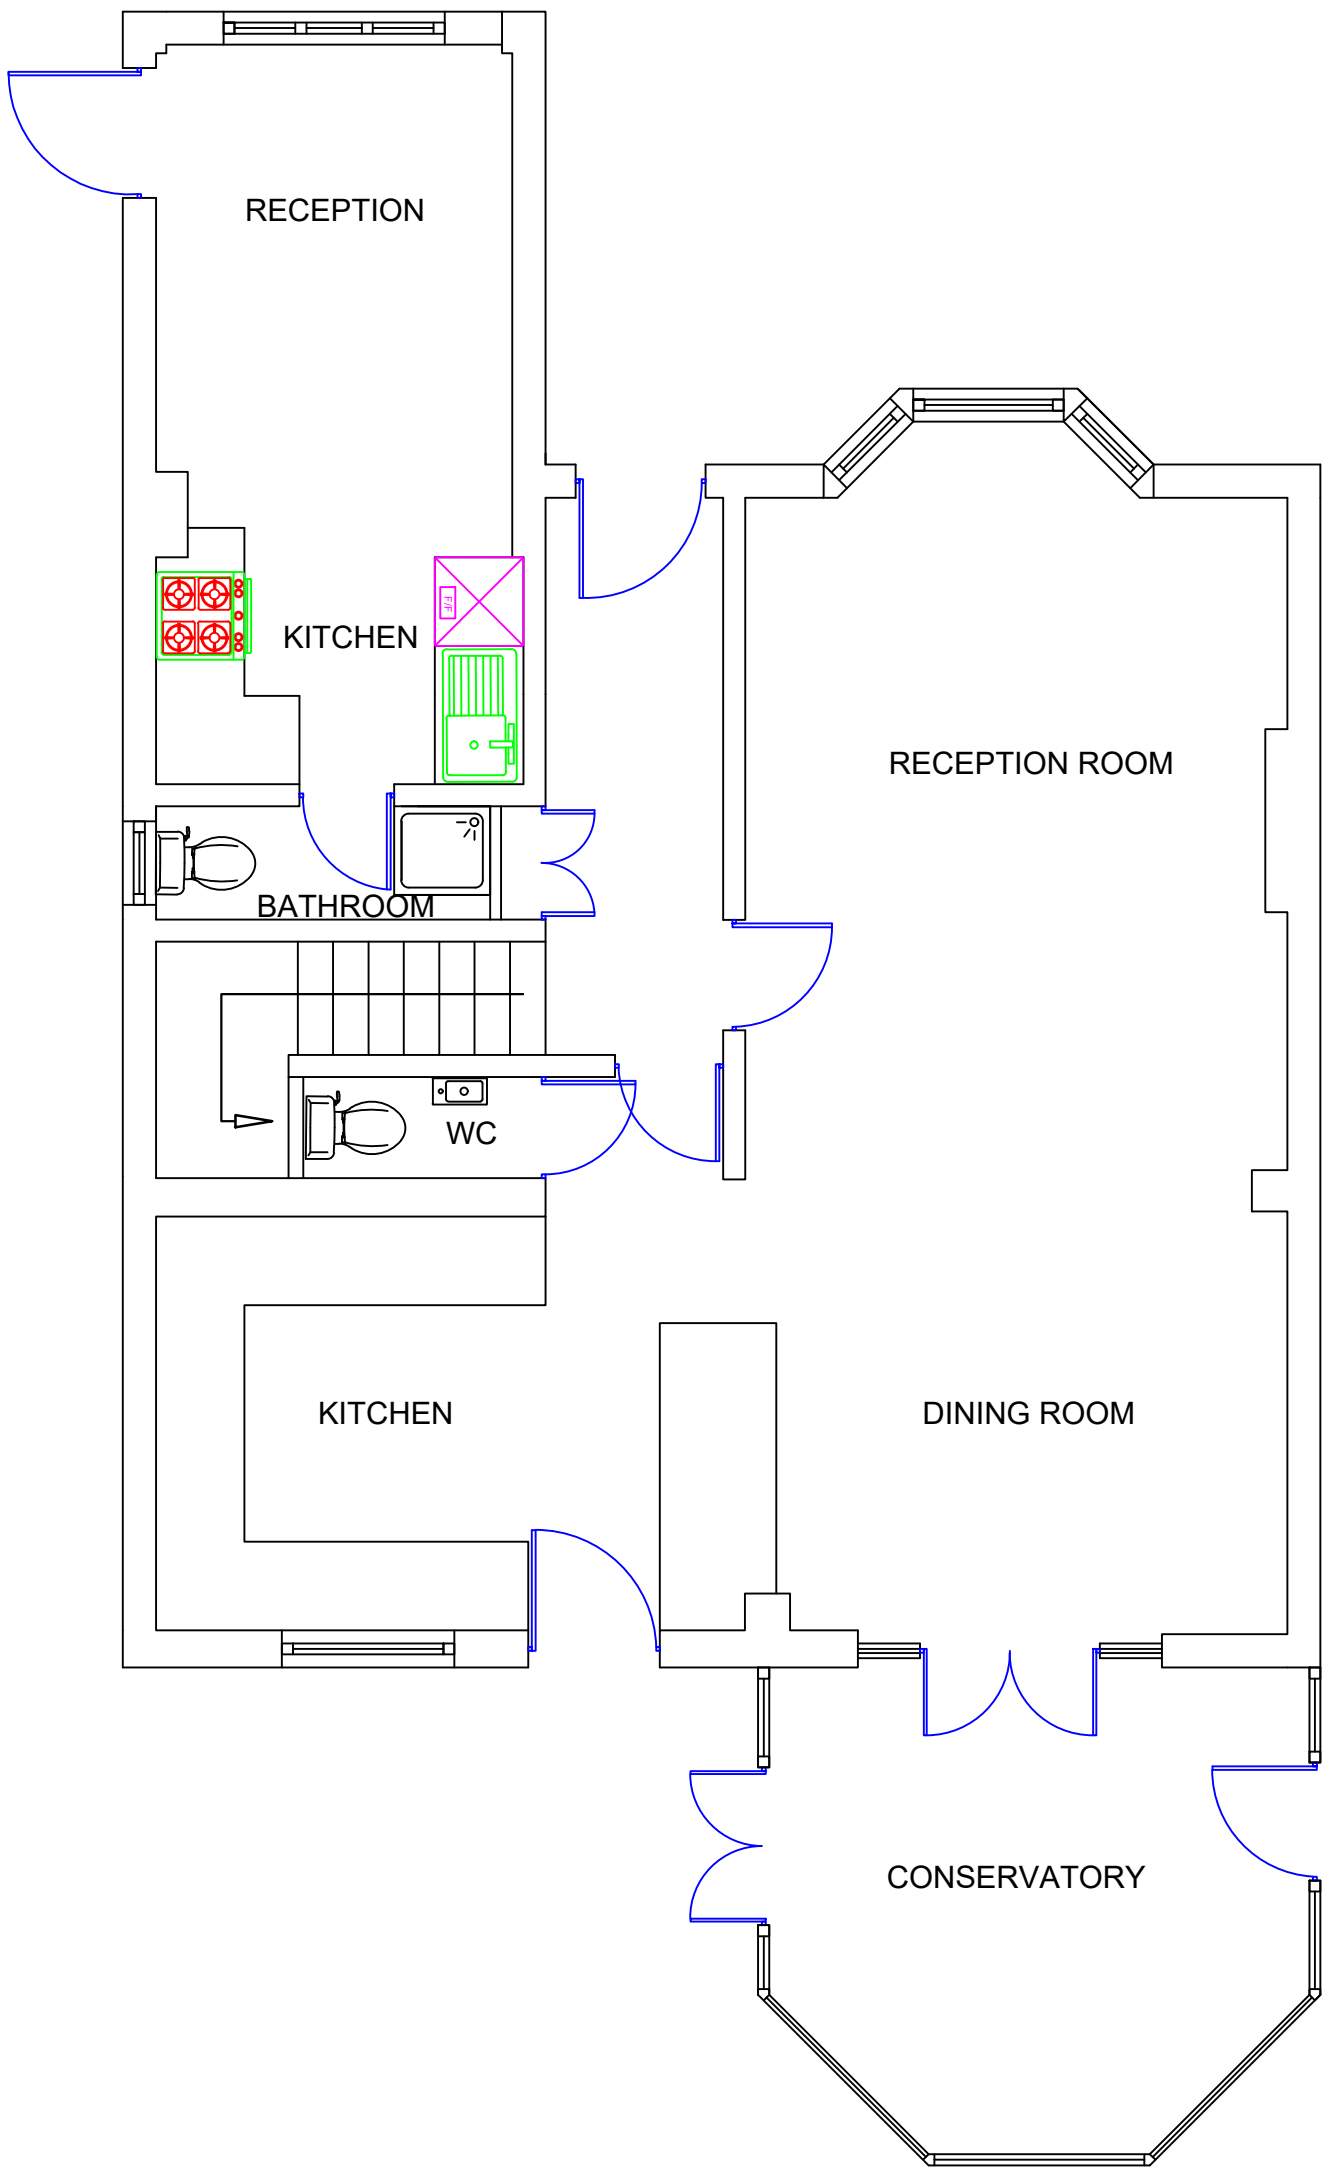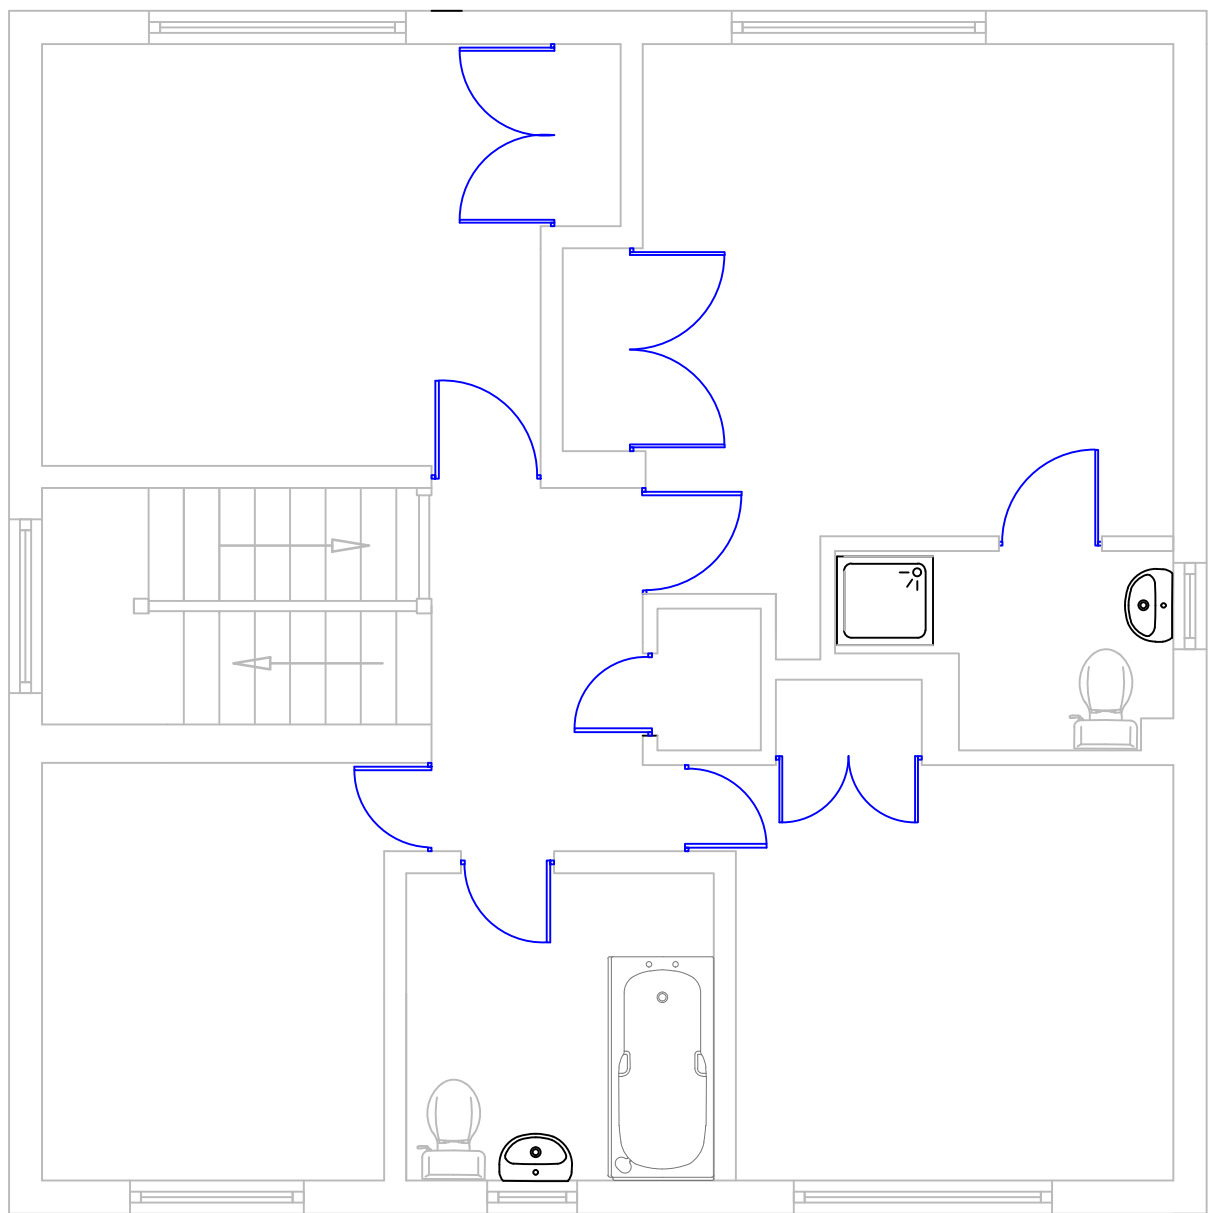

PROPOSED GROUND FLOOR PLAN

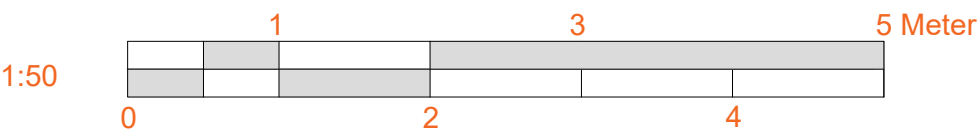

15 COWSLIP CLOSE, UXBRIDGE, UB10 9QN

Notes

REVISION	FIRST ISSUE	FOR COMMENT
10.4.25	REV A	FLOOR PLAN AMENDMENTS



EMPLOYERS AGENTS AND PROJECT MANAGERS
UNIT A - COURTHOUSE
11A HIGH STREET
BARNET EN5 5UJ
TEL: 020 8446 5537
E-MAIL: info@walkercc.co.uk

TITLE
EXISTING AND PROPOSED ELEVATIONS

PROJECT
GARAGE CONVERSION

CLIENT
JANICE BOULDING

SCALE: 1 : 50 AT A1 UNLESS STATED
CAD FILE: 999
DATE: 11th APRIL 2025
DRAWN BY: SB
CHECKED: MPA

PROJECT NO.	DRAWING NO.	REVISION
999	CS/02/FP	REV A