




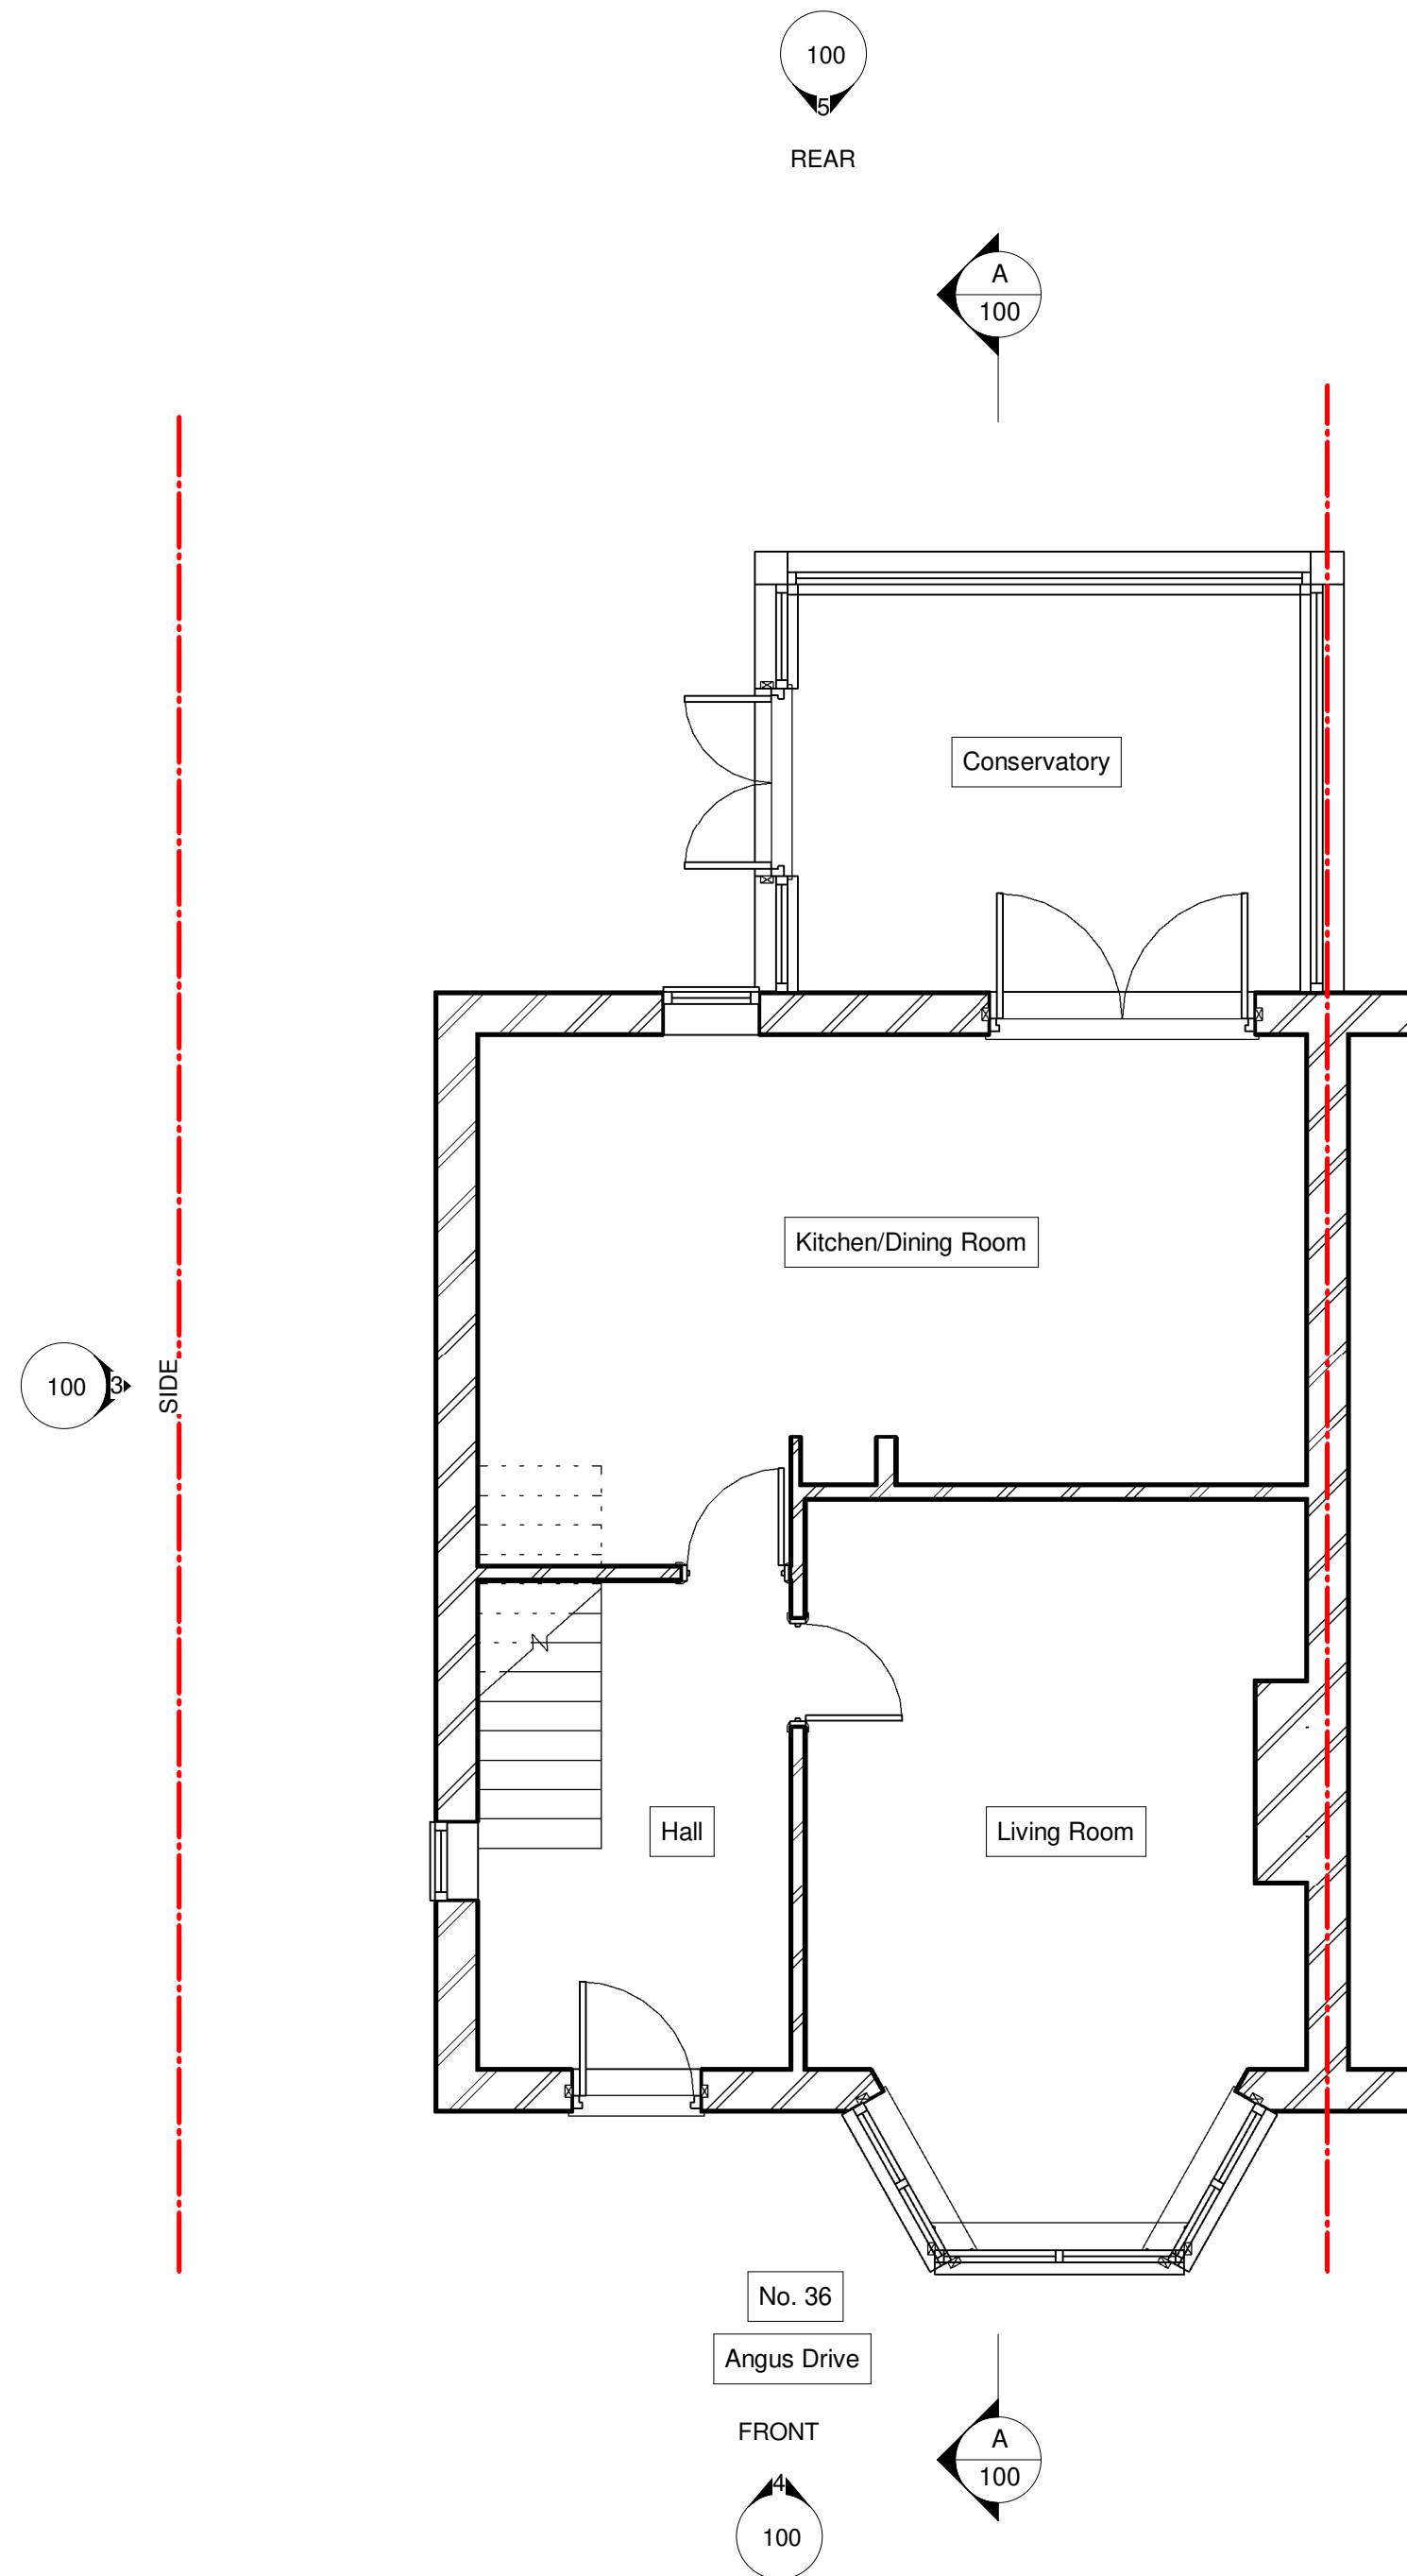

GROUND FLOOR PLAN
1 : 50

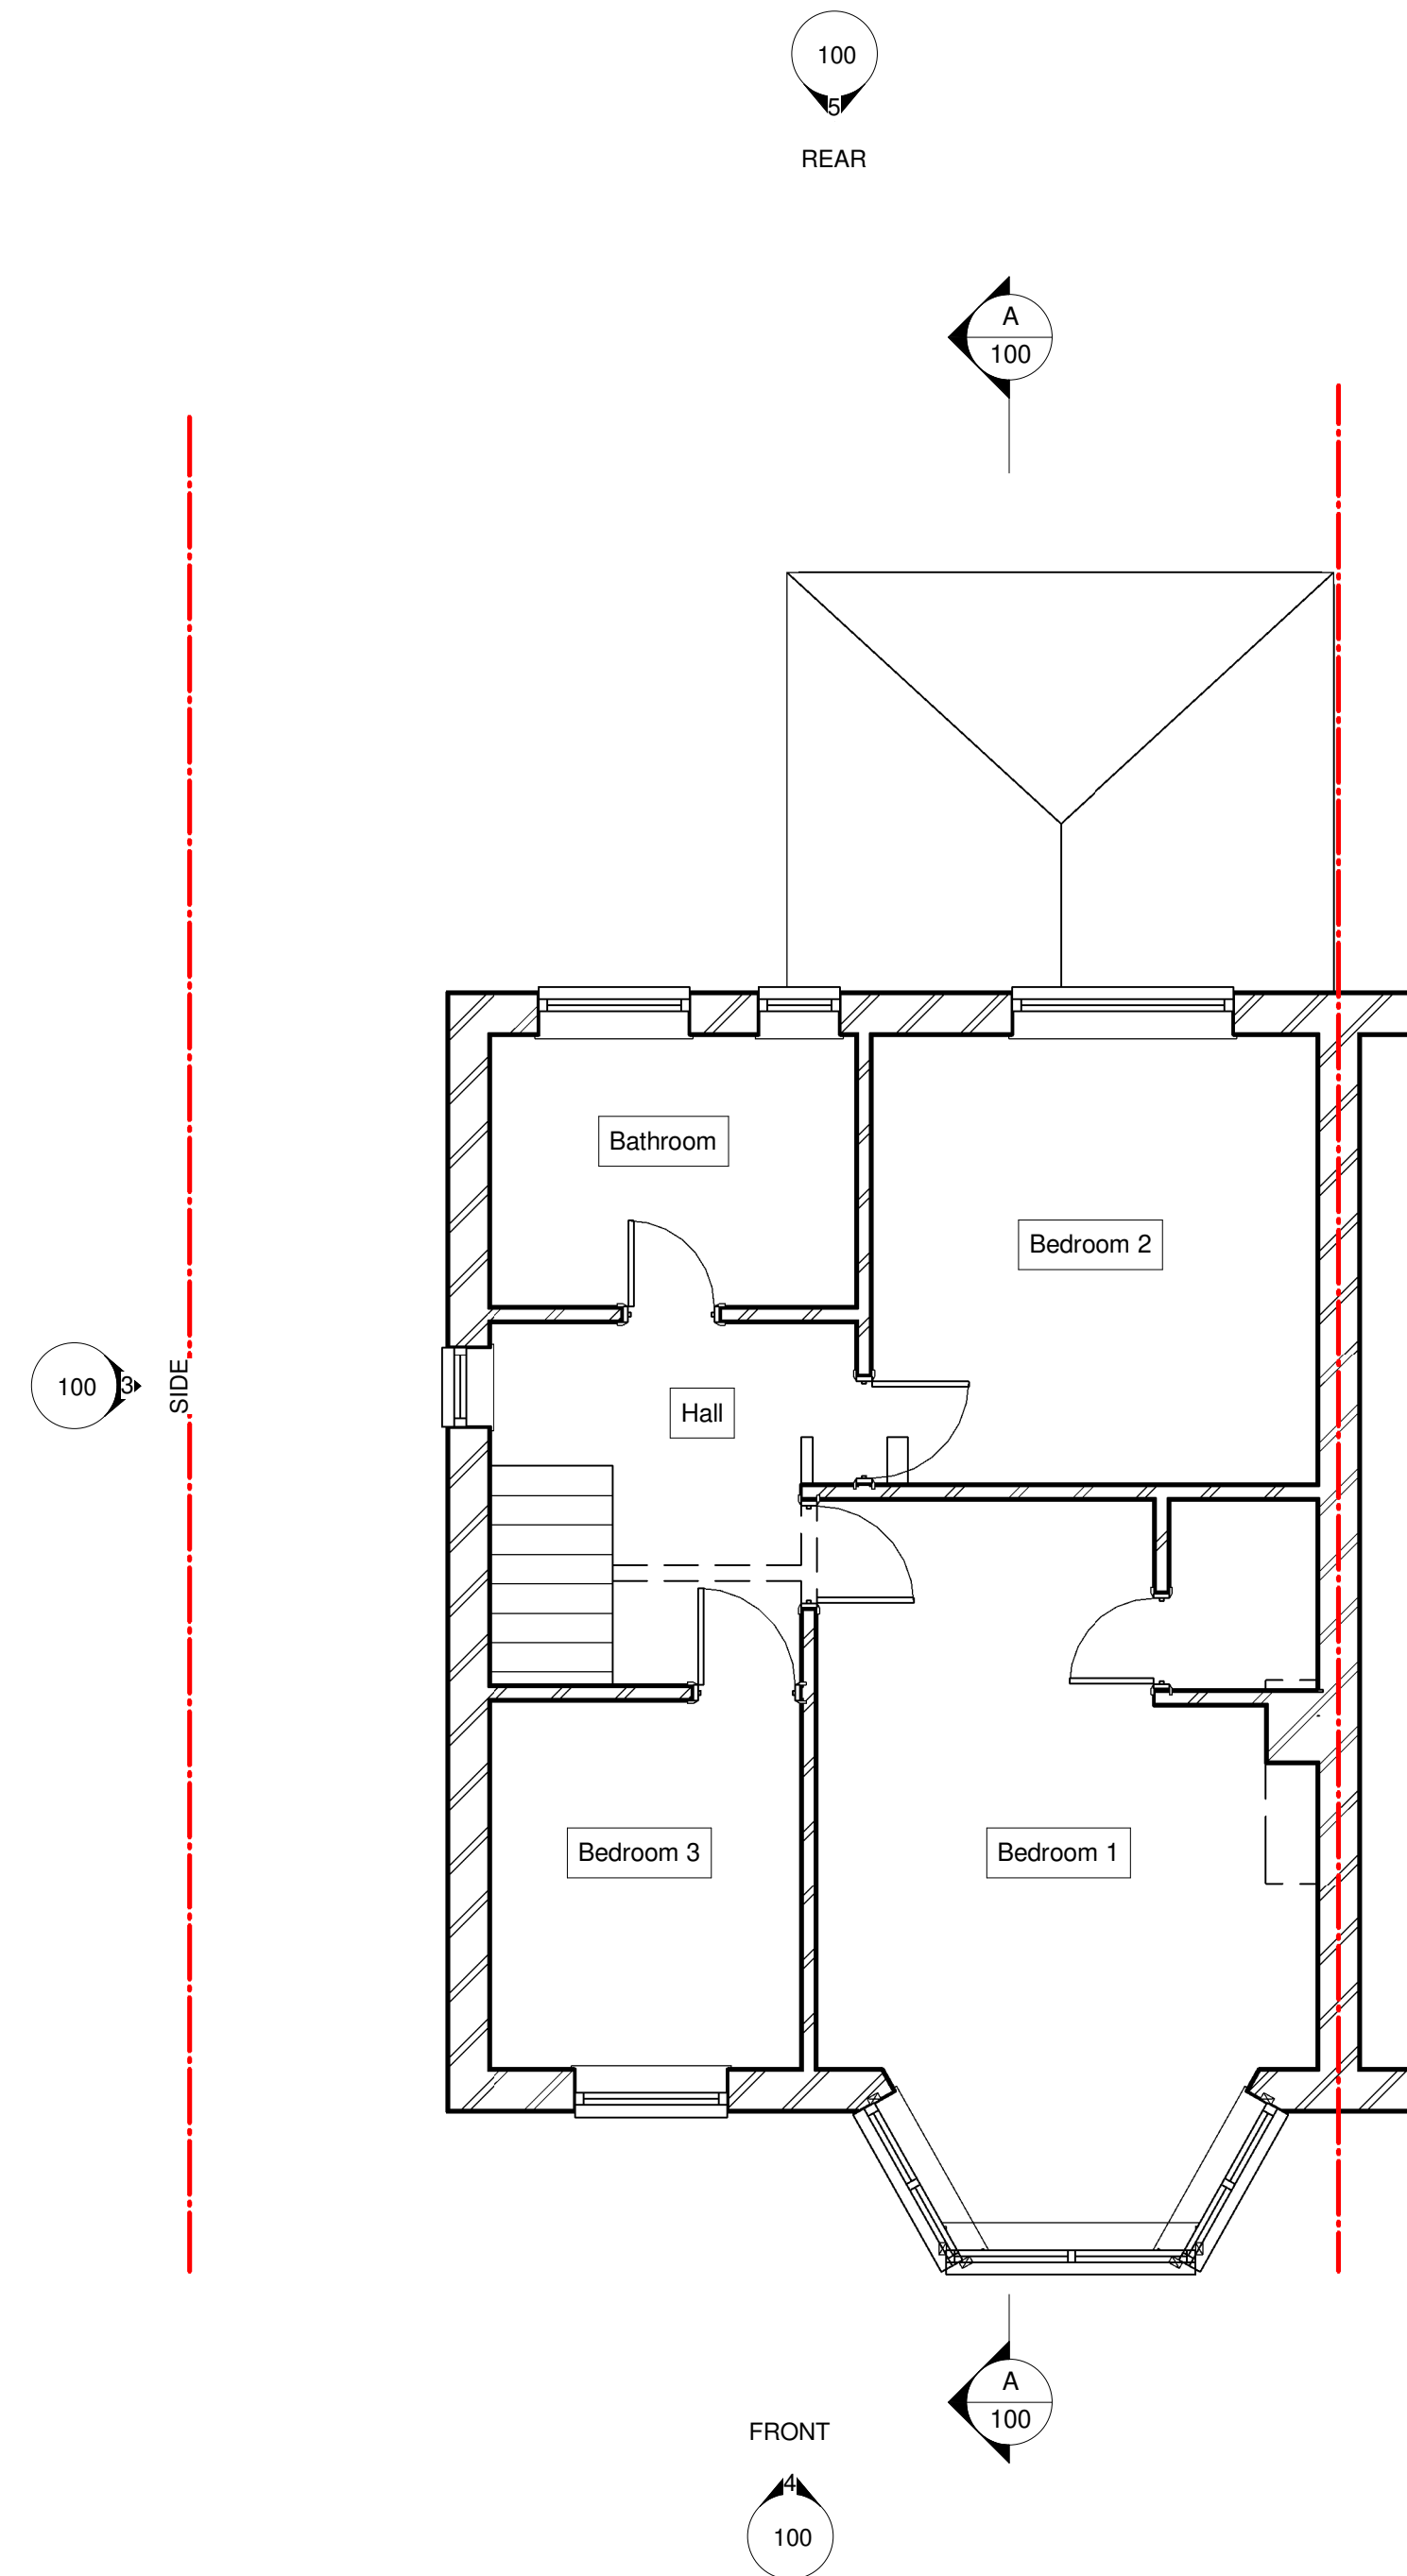


FIRST FLOOR PLAN
1 : 50

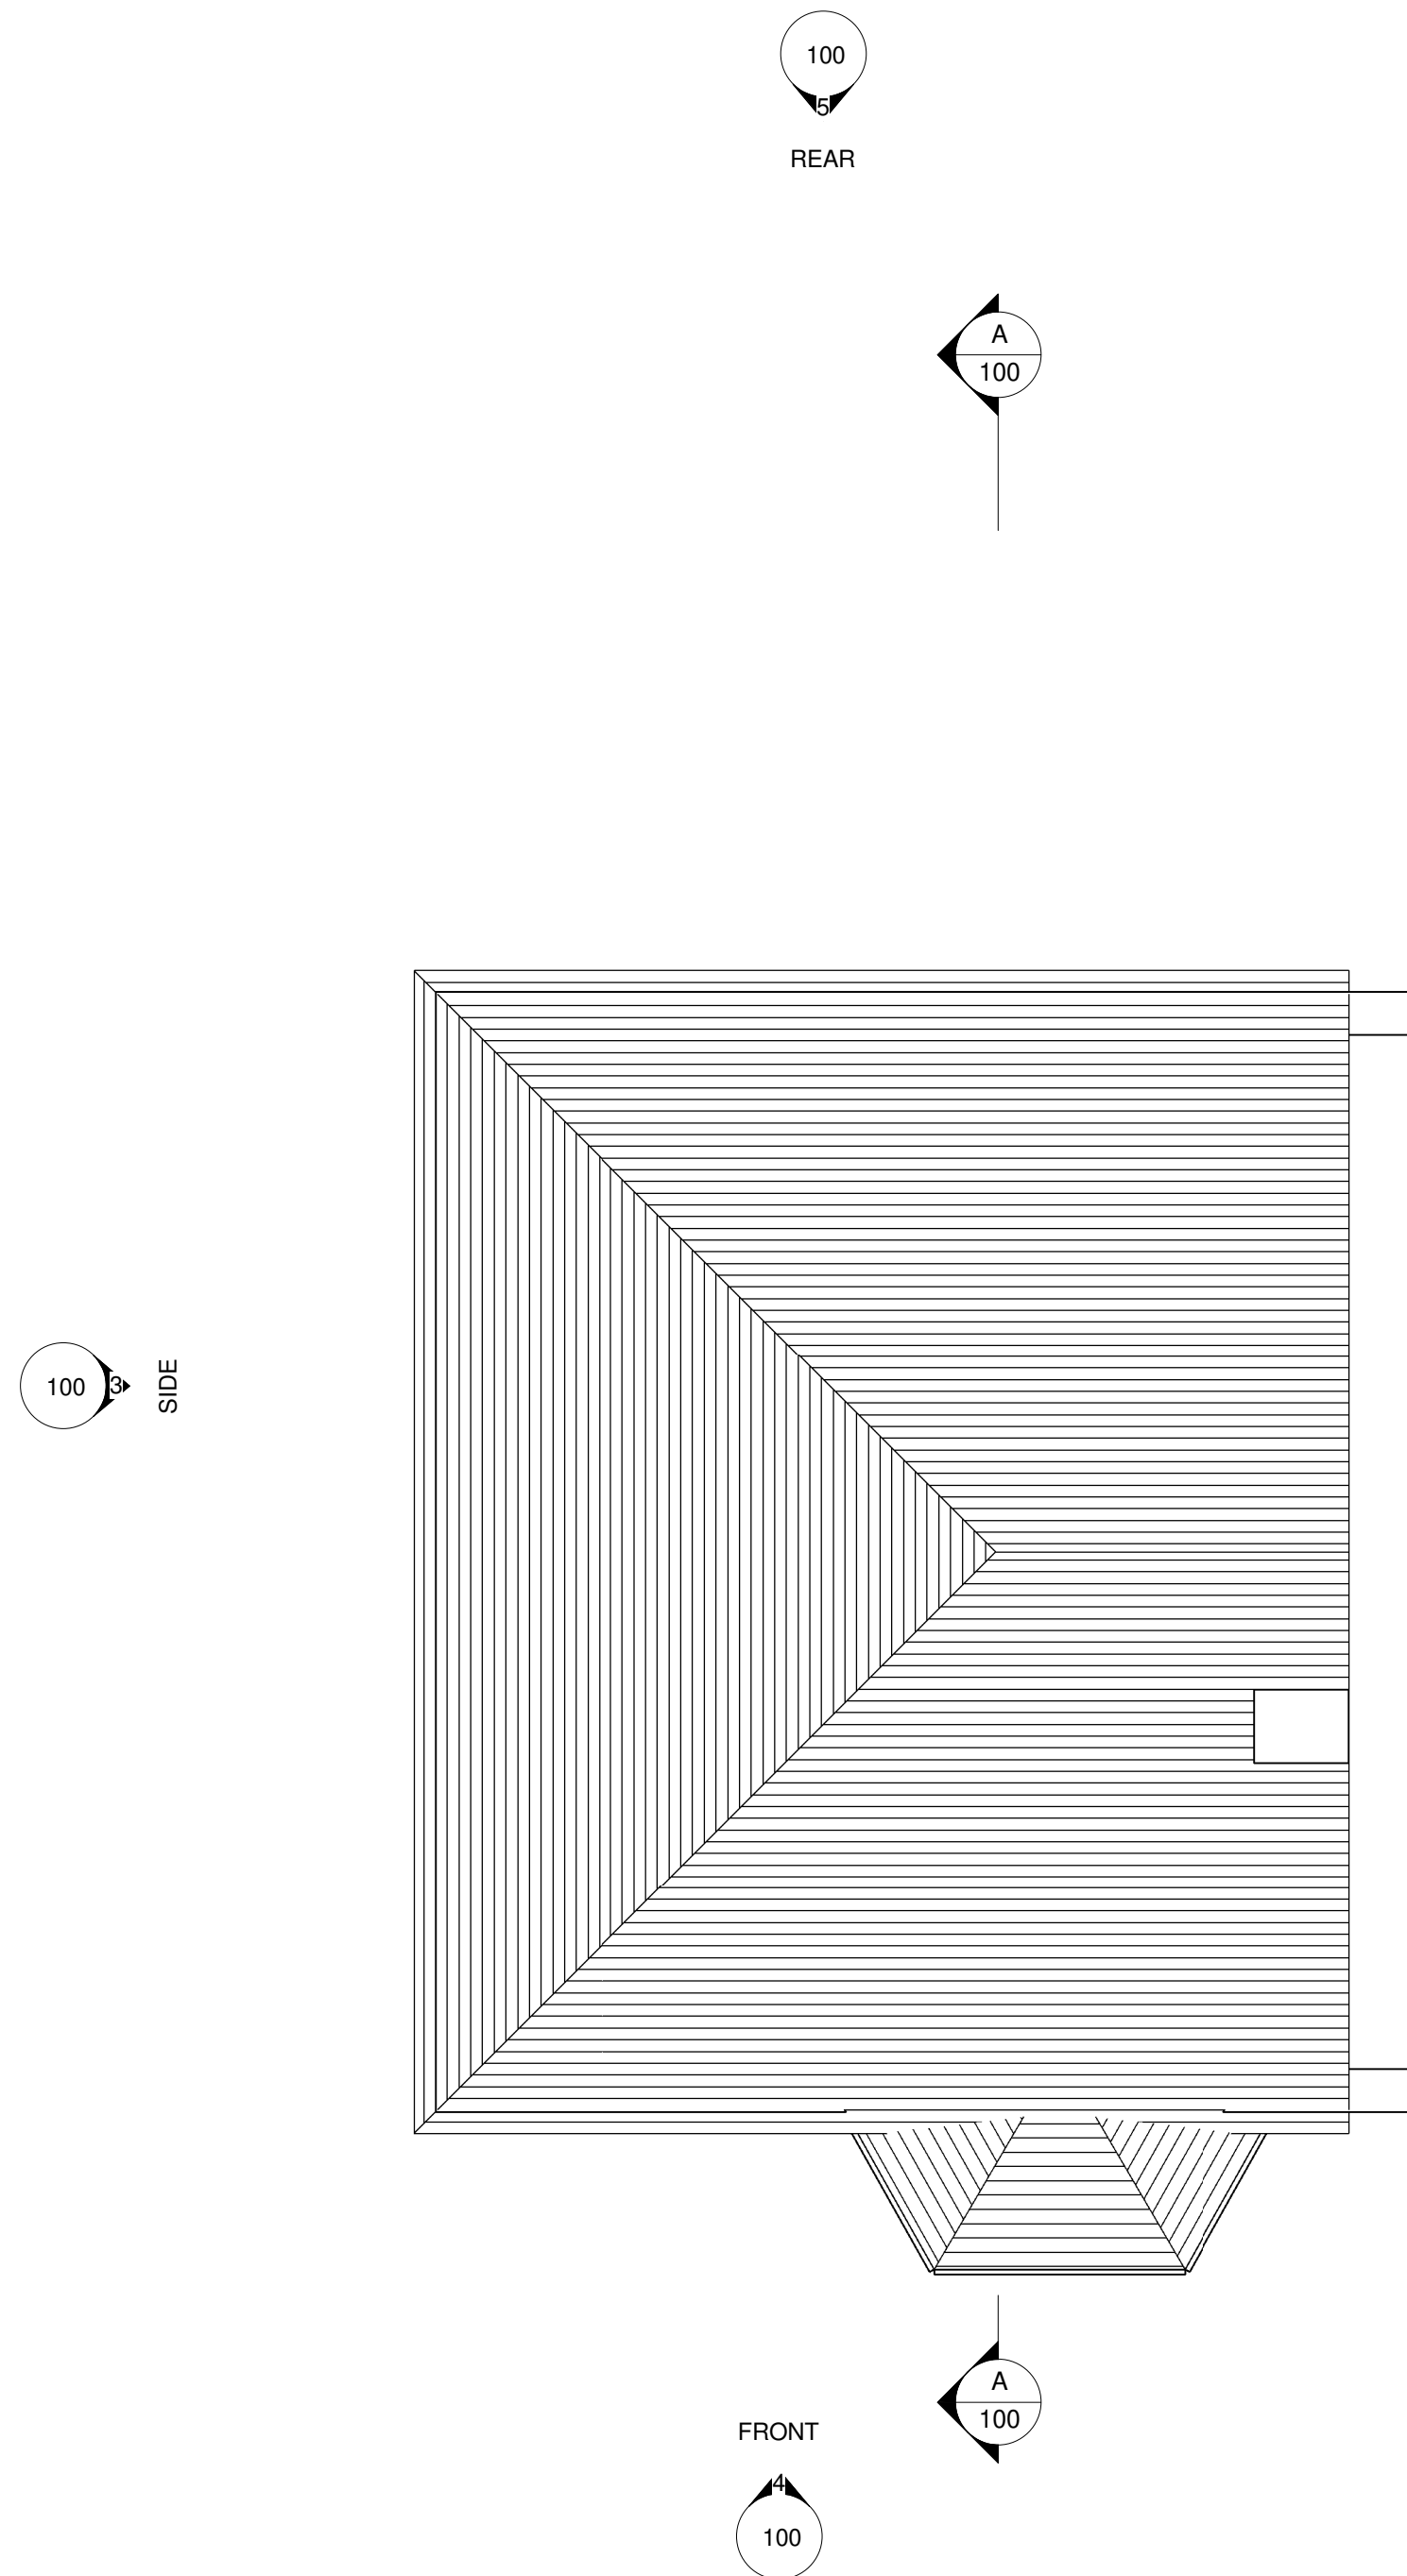

ROOF PLAN




FRONT ELEVATION
1 : 100

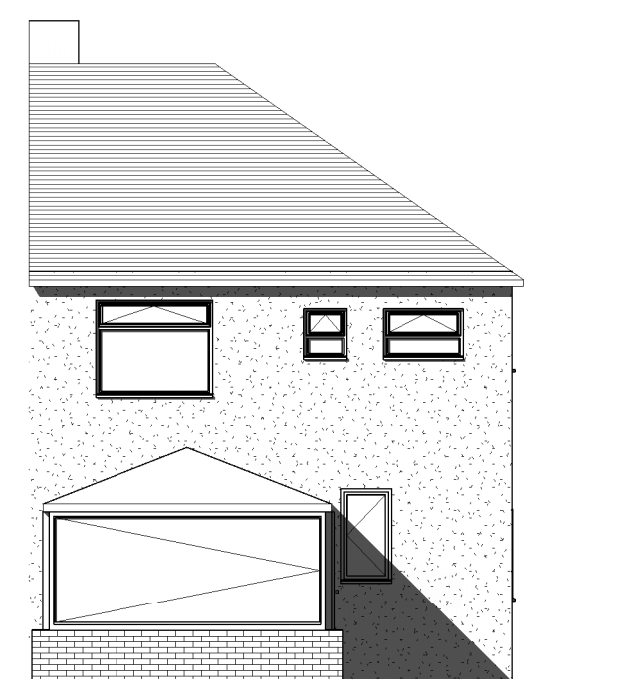

REAR ELEVATION
1 : 100



SIDE ELEVATION
1 : 100

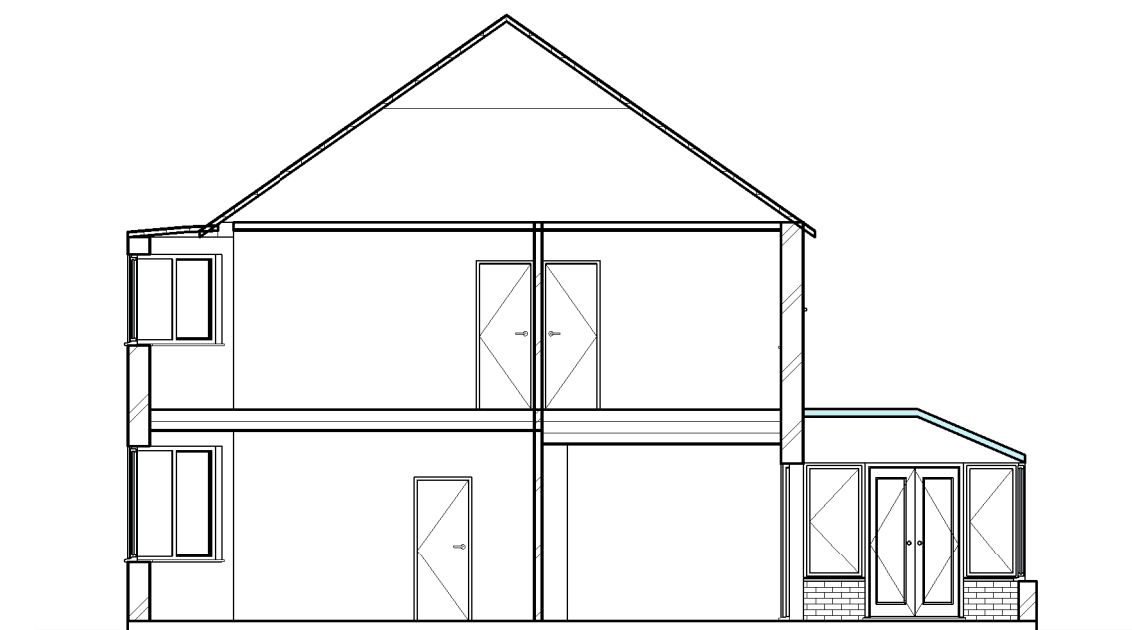


SECTION A
1 : 100

Notes :-

- 1 This Drawing is to be read in conjunction with all relevant Engineer's and specialists' drawings and specifications.
- 2 Do not scale from this drawings in either paper or digital form. Use written dimensions only. To check drawing has been printed to the intended scale this bar should be 50mm long @A1 or 25mm long @ A3
- 3 Health & Safety :

NOTE:
• Existing floor finishes not shown
• Existing Room layouts are shown indicatively only.
• Dimensions shown are indicative only. All dimensions are to be checked and confirmed by contractor prior to ordering any materials for proposed works.

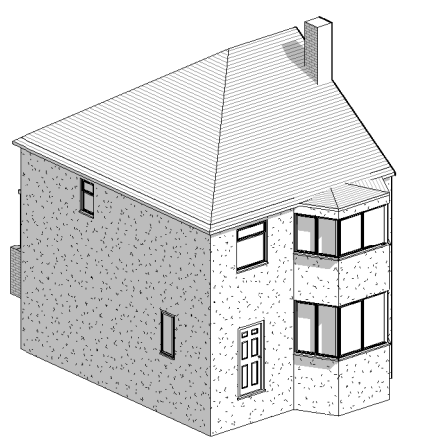

EXISTING SET

Ver	Date	Drawn	Eng	Amendment
P1	04/01/22	ASM		Planning Issue

**36 ANGUS DRIVE
SOUTH RUISLIP**
**EXISTING
PLANS SECTIONS
ELEVATIONS**

Status **FOR INFORMATION**
NOT FOR CONSTRUCTION

Drawn	ASM	Eng	NA
Scales	1:50 / 1:100 @ A1	1:100 / 1:200 @ A3	
Drawing No	036-100	Ver	P1