




NOTES:  
ALL DIMENSIONS MUST BE CHECKED ON SITE AND  
NOT SCALED FROM THIS DRAWING

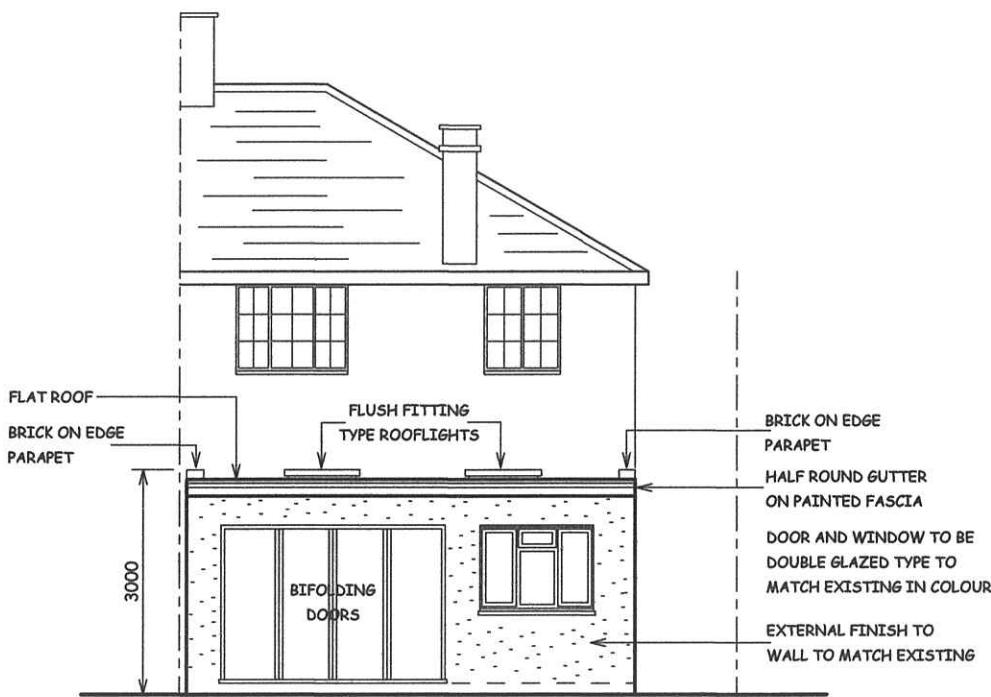


PROPOSED REAR ELEVATION

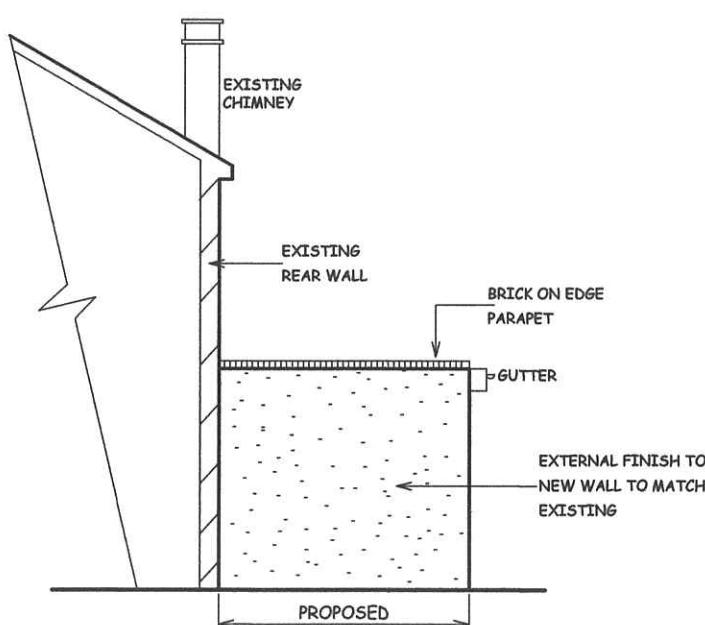

PROPOSED OPPOSITE FLANK  
WALL ELEVATION

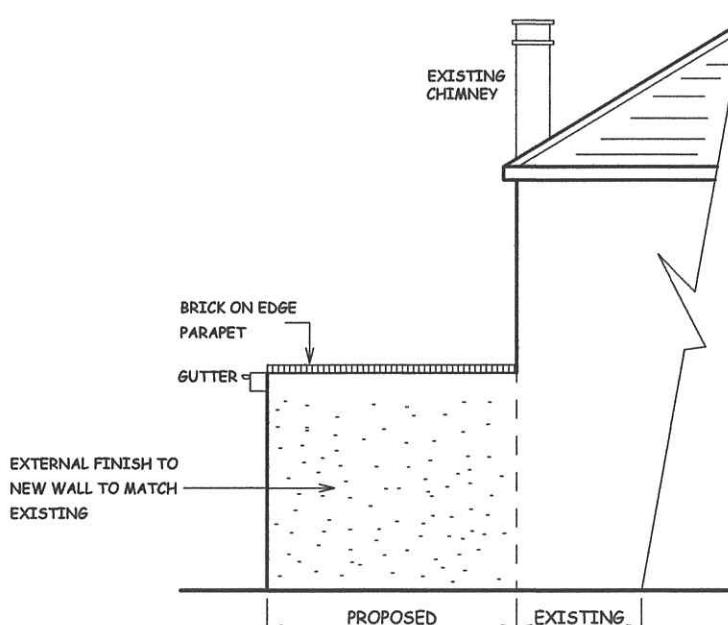

PROPOSED FLANK WALL ELEVATION

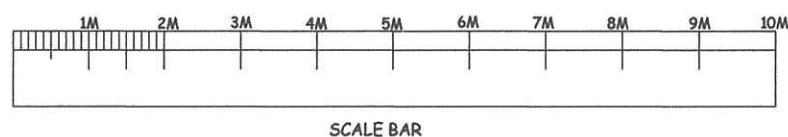

|      |          |                                     |
|------|----------|-------------------------------------|
| A    | 02/22    | AMENDED TO SHOW PARAPET ABOVE WALLS |
| DATE | REVISION |                                     |

COPYRIGHT:  
R.P.ARCHITECTURAL SERVICES  
39A,NORWICH ROAD  
NORTHWOOD  
MIDDLESEX  
HA6 1ND

Tel: 07753 659794

CLIENT:

JOB TITLE:  
32 SHARPS LANE  
RUISLIP  
HA4 7JQ

DRAWING TITLE:

ELEVATIONS

SCALE : 1:100

DATE:DEC/2021 DRAWN: RPA

|          |               |      |
|----------|---------------|------|
| DRG. NO. | RPA/32/SL/103 | REV. |
|          | A             |      |