



NOTES:
ALL DIMENSIONS MUST BE CHECKED ON SITE AND
NOT SCALED FROM THIS DRAWING




PROPOSED REAR ELEVATION

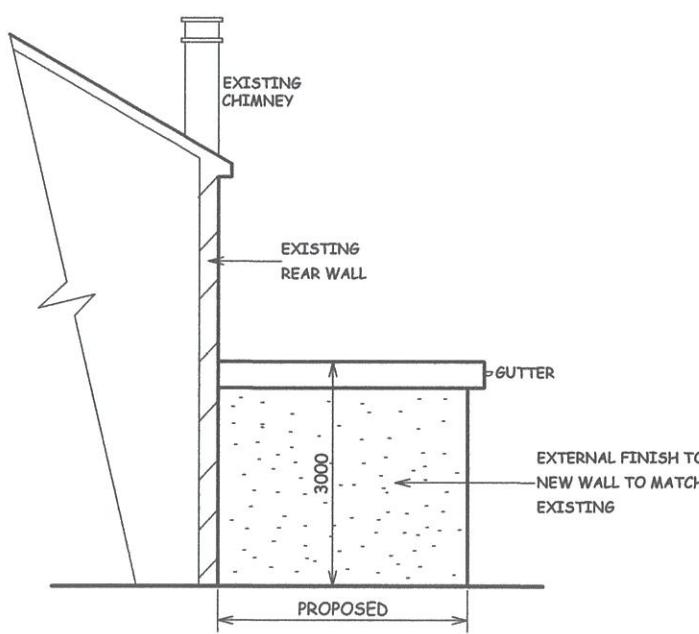

PROPOSED OPPOSITE FLANK WALL ELEVATION

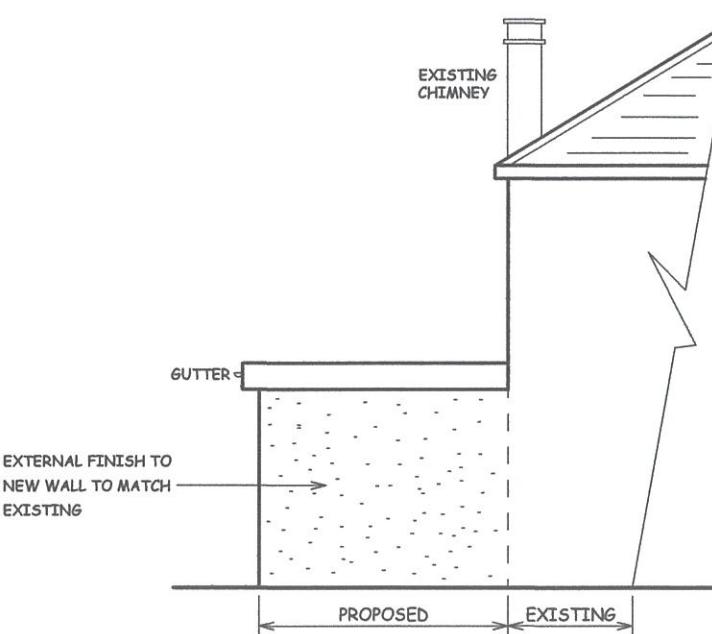

PROPOSED FLANK WALL ELEVATION

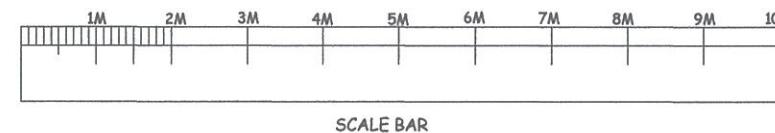

A	DATE	REVISION
---	------	----------

COPYRIGHT:
R.P.ARCHITECTURAL SERVICES
39A,NORWICH ROAD
NORTHWOOD
MIDDLESEX
HA6 1ND
Tel: 07753 659794

CLIENT:

JOB TITLE:
32 SHARPS LANE
RUISLIP
HA4 7JQ

DRAWING TITLE:

ELEVATIONS

SCALE : 1:100

DATE:DEC/2021 DRAWN: RPA

DRG. NO.	REV.
RPA/32/SL/103	