


GENERAL NOTES:  
1. ALL DIMENSIONS ARE IN MILLIMETER.  
2. VERIFY ALL DIMENSIONS AND CONDITIONS BEFORE BUILDING OR  
STARTING CONSTRUCTION. NOTIFY THE DESIGNER IMMEDIATELY OF ANY  
DISCREPANCY OR VARIATION.  
3. ALL WORK TO COMPLY WITH CURRENT BUILDING REGULATIONS  
AND CODES OF PRACTICE

Title:

## Existing Ground Floor Plan & Elevations

Site Address	Scale: 1:100 @A3	Revision Date:
12 Torrington Road Ruislip Middlesex HA4 0AT	Date: 30/11/2021	
	Drawing No.: 2021/177 -01	
	Drawn By:	
	FP	
	e:mail - faluckpatel@yahoo.com (M) +44 (0) 7871 466 254	

10 Meter  
5  
2  
1  
0  
1:100

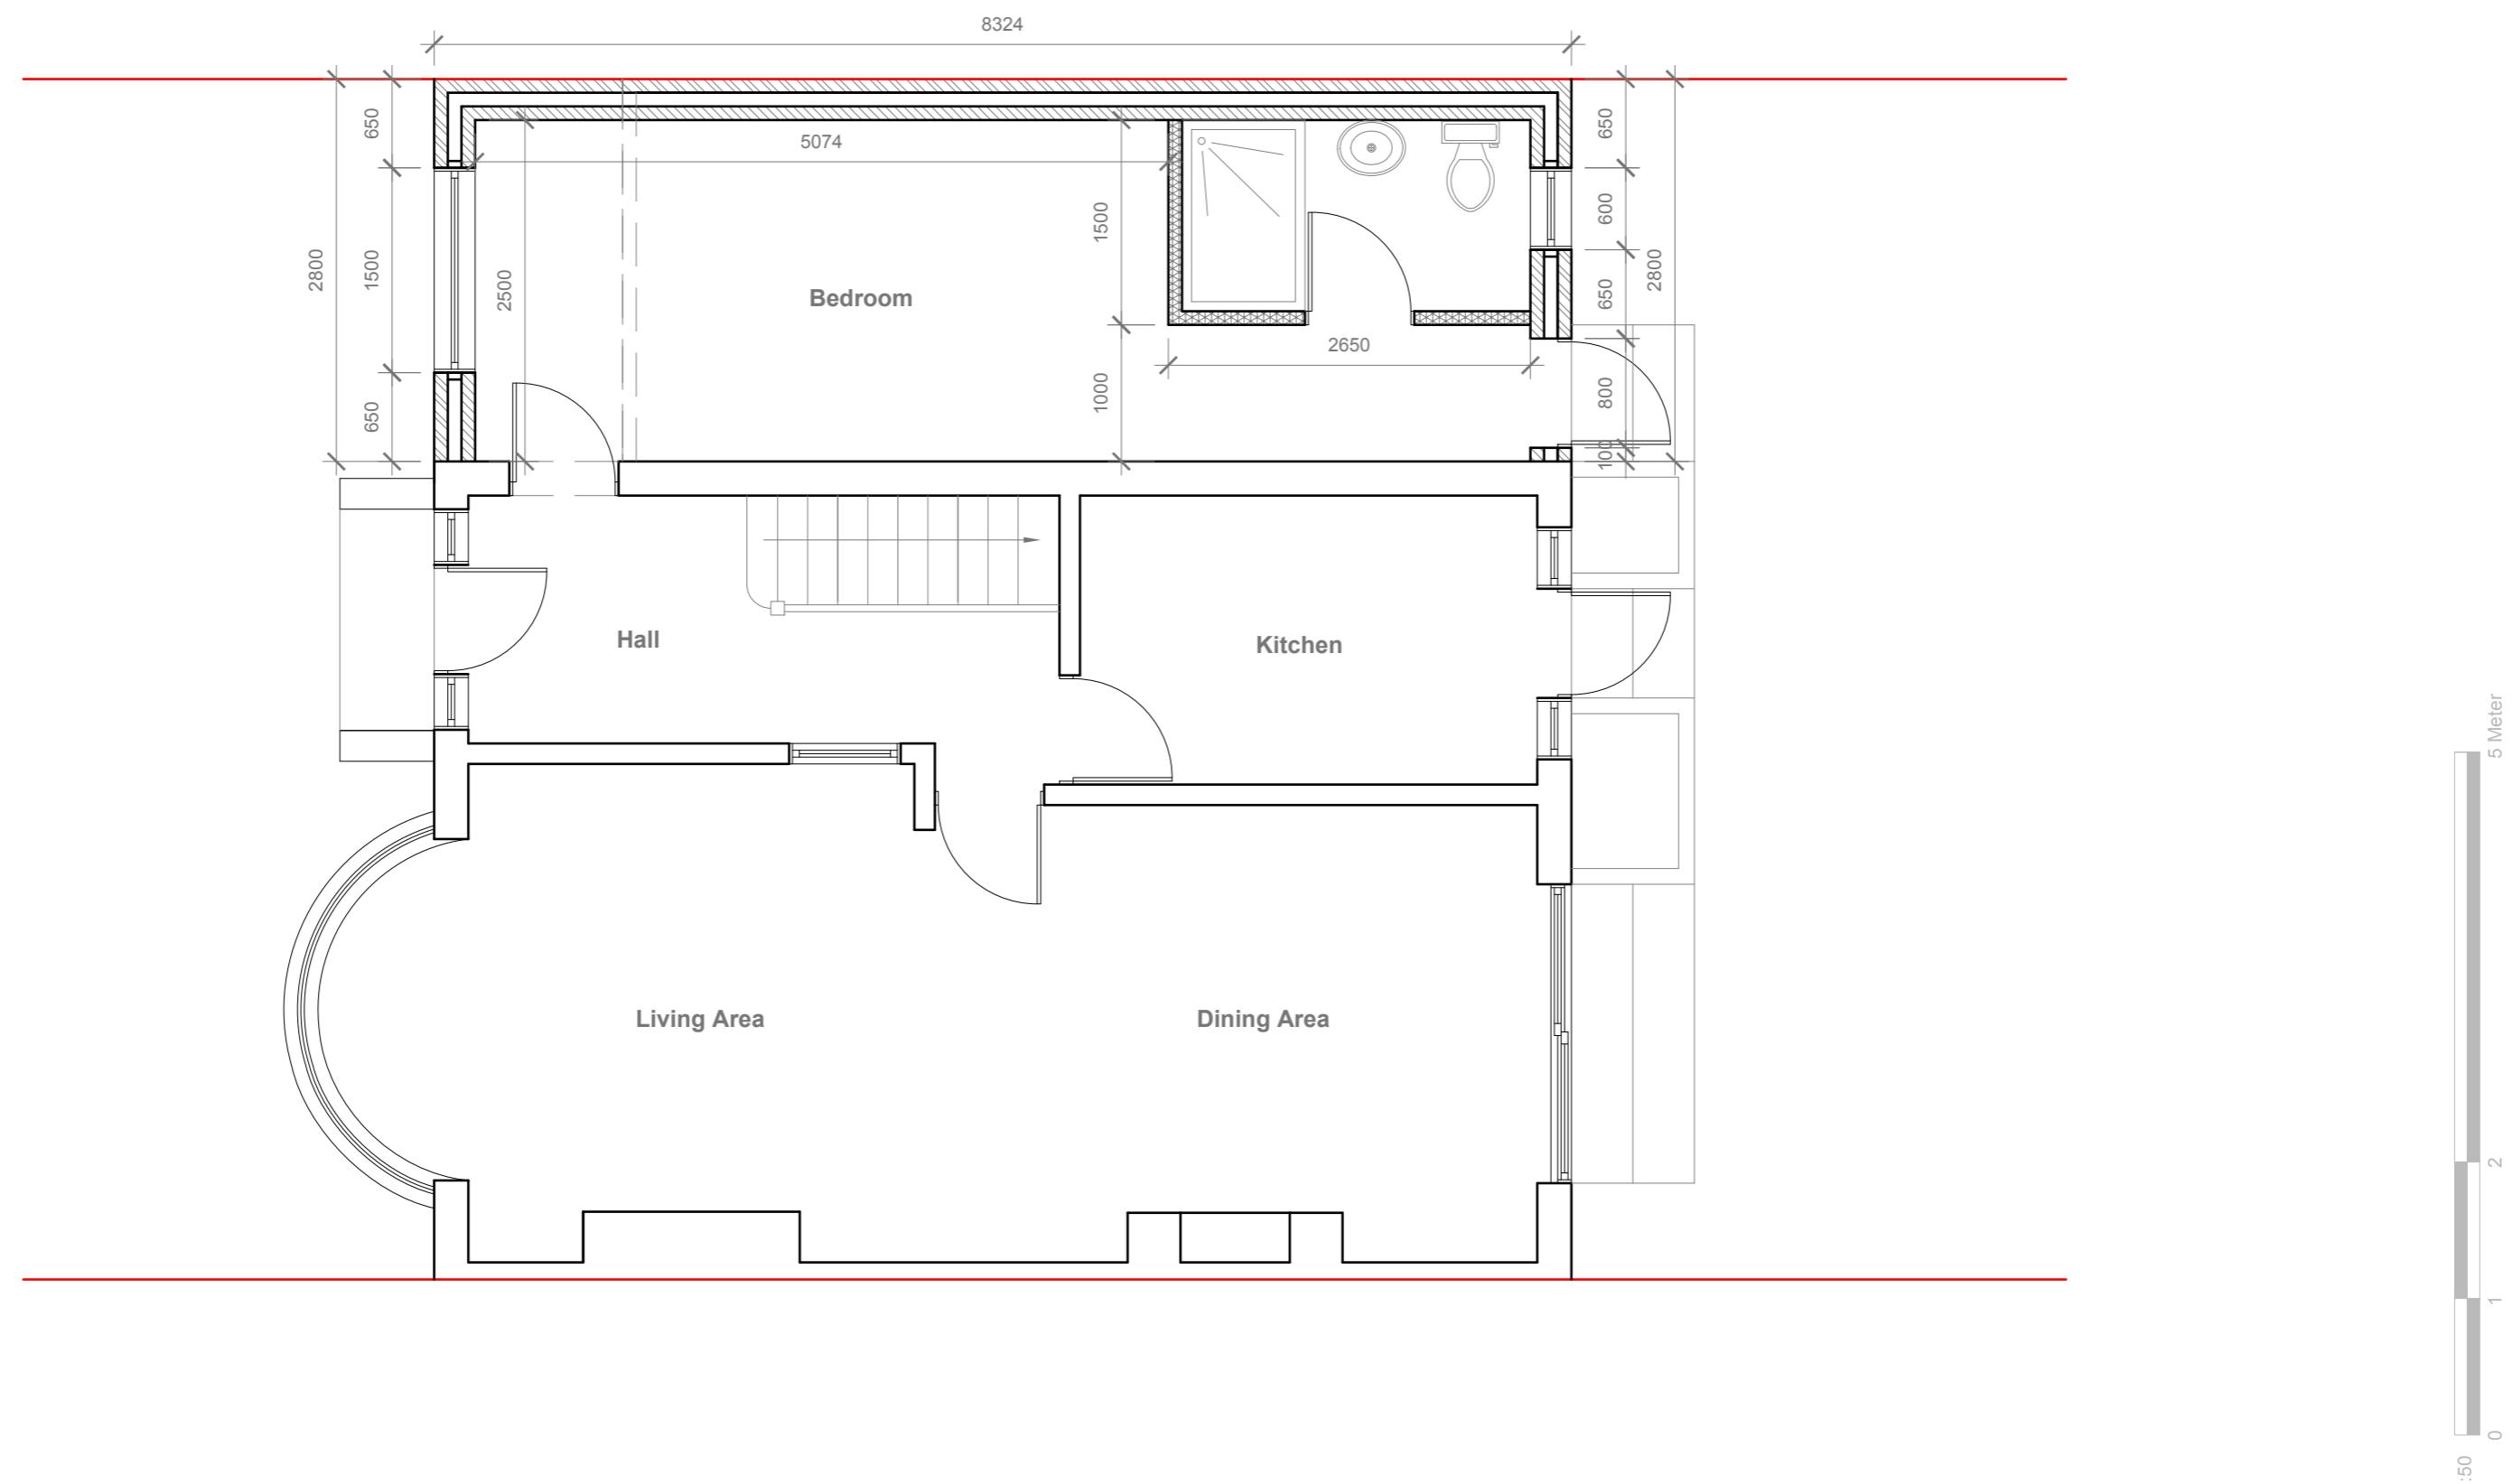

GENERAL NOTES:

1. ALL DIMENSIONS ARE IN MILLIMETER.
2. VERIFY ALL DIMENSIONS AND CONDITIONS BEFORE BUILDING OR STARTING CONSTRUCTION. NOTIFY THE DESIGNER IMMEDIATELY OF ANY DISCREPANCY OR VARIATION.
3. ALL WORK TO COMPLY WITH CURRENT BUILDING REGULATIONS AND CODES OF PRACTICE

Title:

Proposed Ground Floor Plan

Site Address

12 Torrington Road  
Ruislip  
Middlesex  
HA4 0AT

Scale: 1:50 @A3  
Date: 30/11/2021  
Drawing No.: 2021/177 -02  
Drawn By: FP

Revision Date:

1:50  
0 1 2 5 Meter  
Faluck Patel

