

Proposed External Finish Materials to Match Existing External Finish Materials



Proposed Front Elevation

Scale 1:10




Proposed Side Elevation

Scale 1:100



Proposed Rear Elevation

Scale 1:10

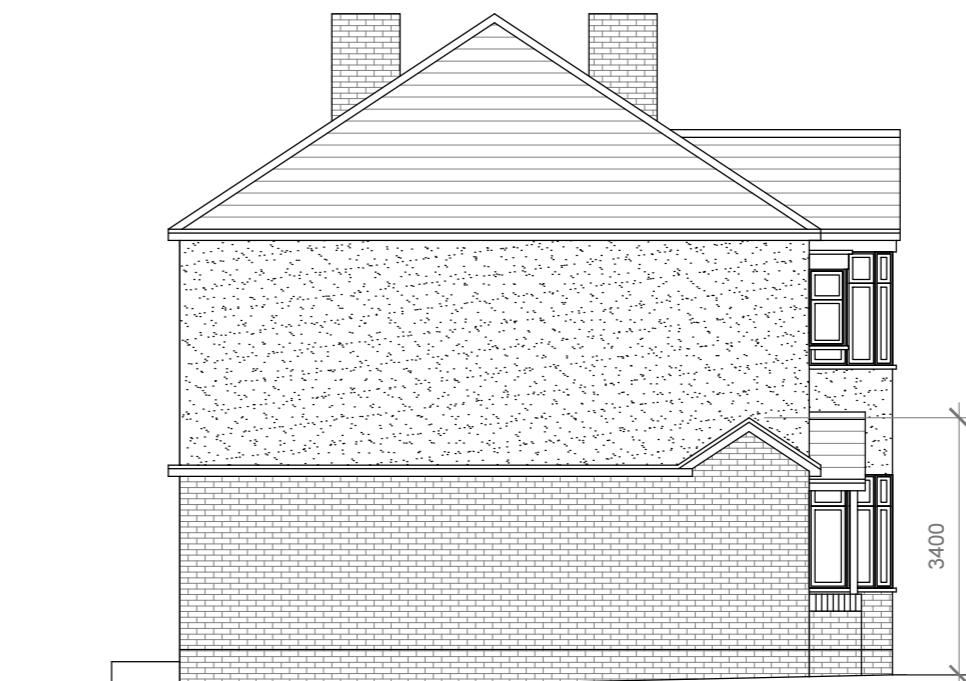

Proposed Side Elevation

Scale 1:100

GENERAL NOTES:

GENERAL NOTES:

1. ALL DIMENSIONS ARE IN MILLIMETER.
2. VERIFY ALL DIMENSIONS AND CONDITIONS BEFORE BUILDING OR STARTING CONSTRUCTION. NOTIFY THE DESIGNER IMMEDIATELY OF ANY DISCREPANCY OR VARIATION.
3. ALL WORK TO COMPLY WITH CURRENT BUILDING REGULATIONS AND CODES OF PRACTICE

Title

Proposed Elevations

Site Address
12 Torrington Rd
Ruislip
Middlesex
HA4 0AT

Scale:	1:100 @A3
Date:	30/11/2021
Drawing No.:	2021/177 -03

Revision Date:

Saluck Patel