

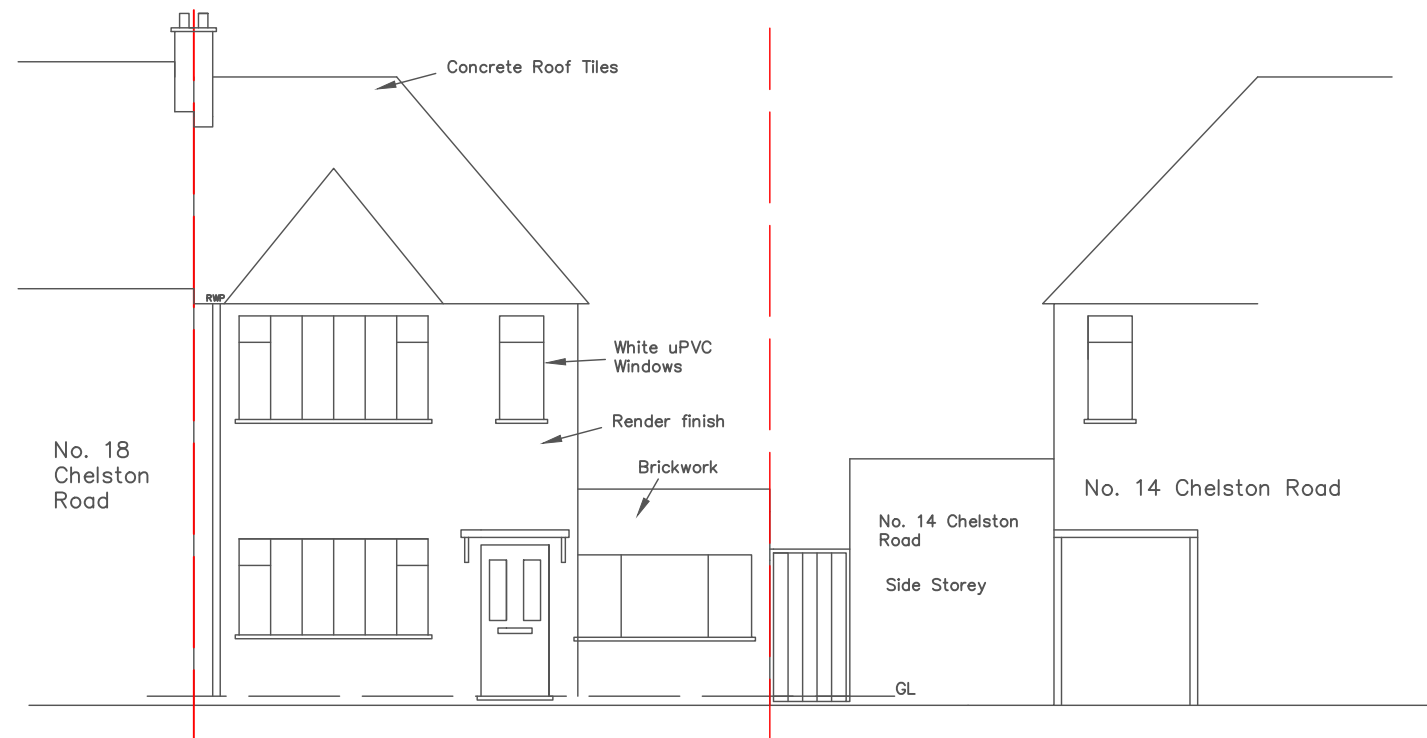


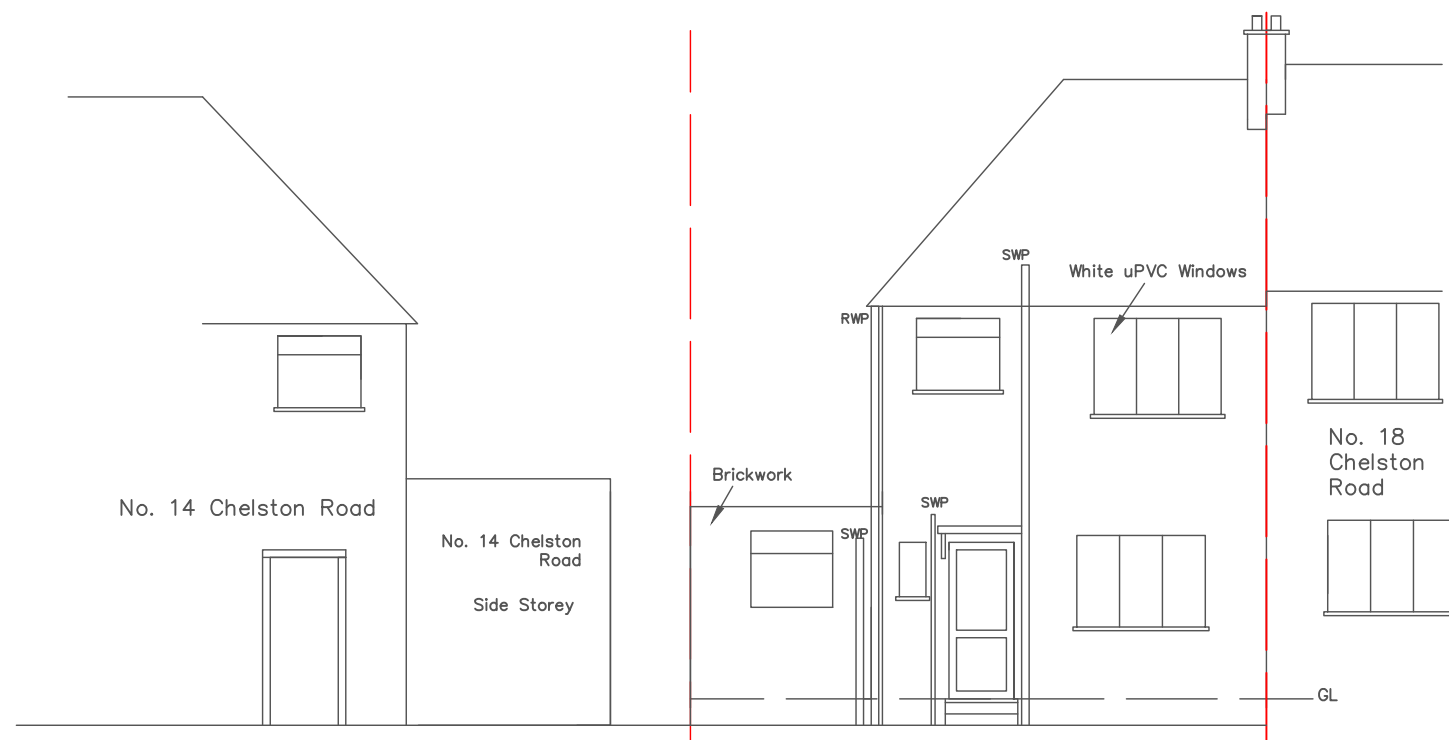

EXISTING FRONT VIEW

 

EXISTING REAR VIEW

Project
16 CHELSTON ROAD
RUISLIP MANOR
HA4 9SB

Scale
1:100 @A3


Date
15 Mar 2022

Drawing
Existing Front and
Rear Elevation


Drawing No
ATH-02

Drawn By
KISHAN BHUDIA MSc BEng

Page
2

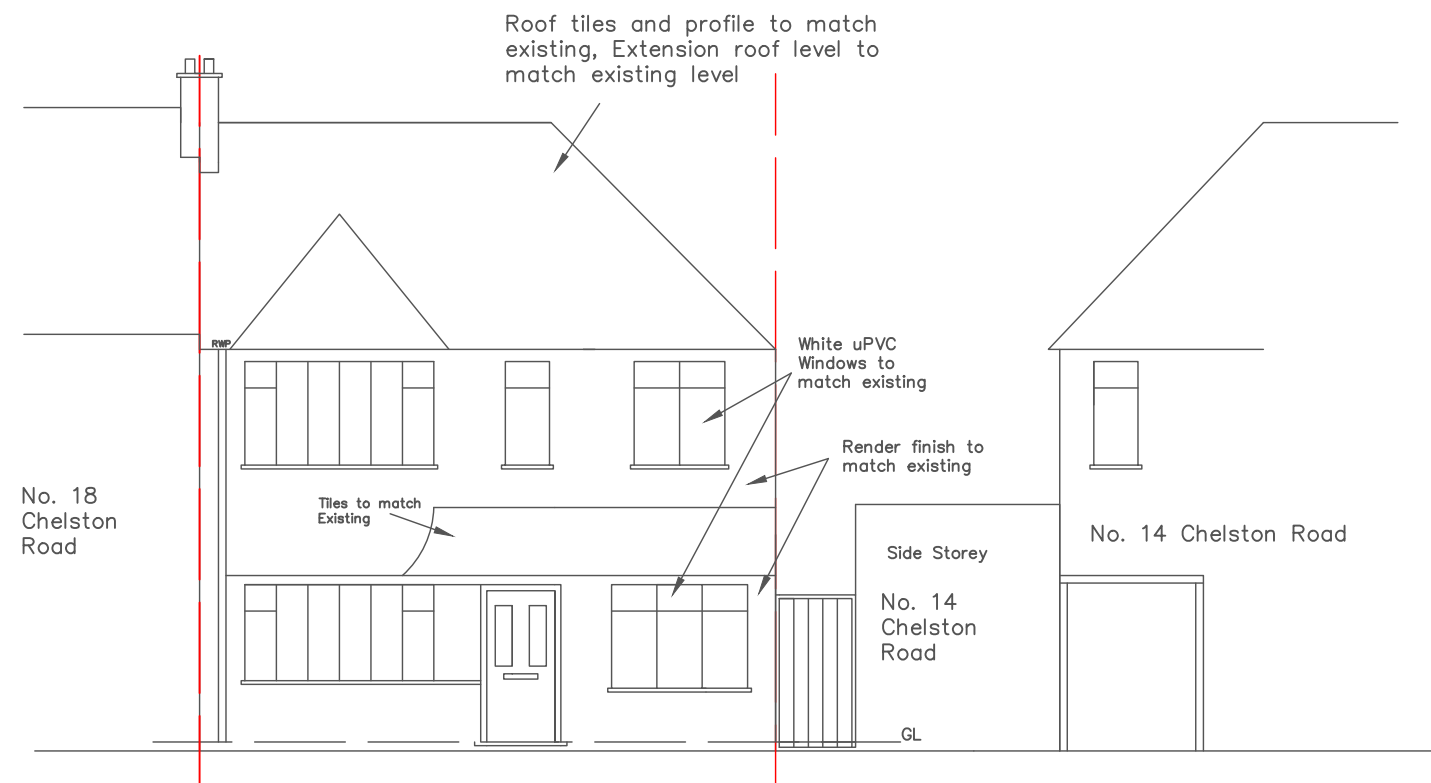

PROPOSED FRONT VIEW

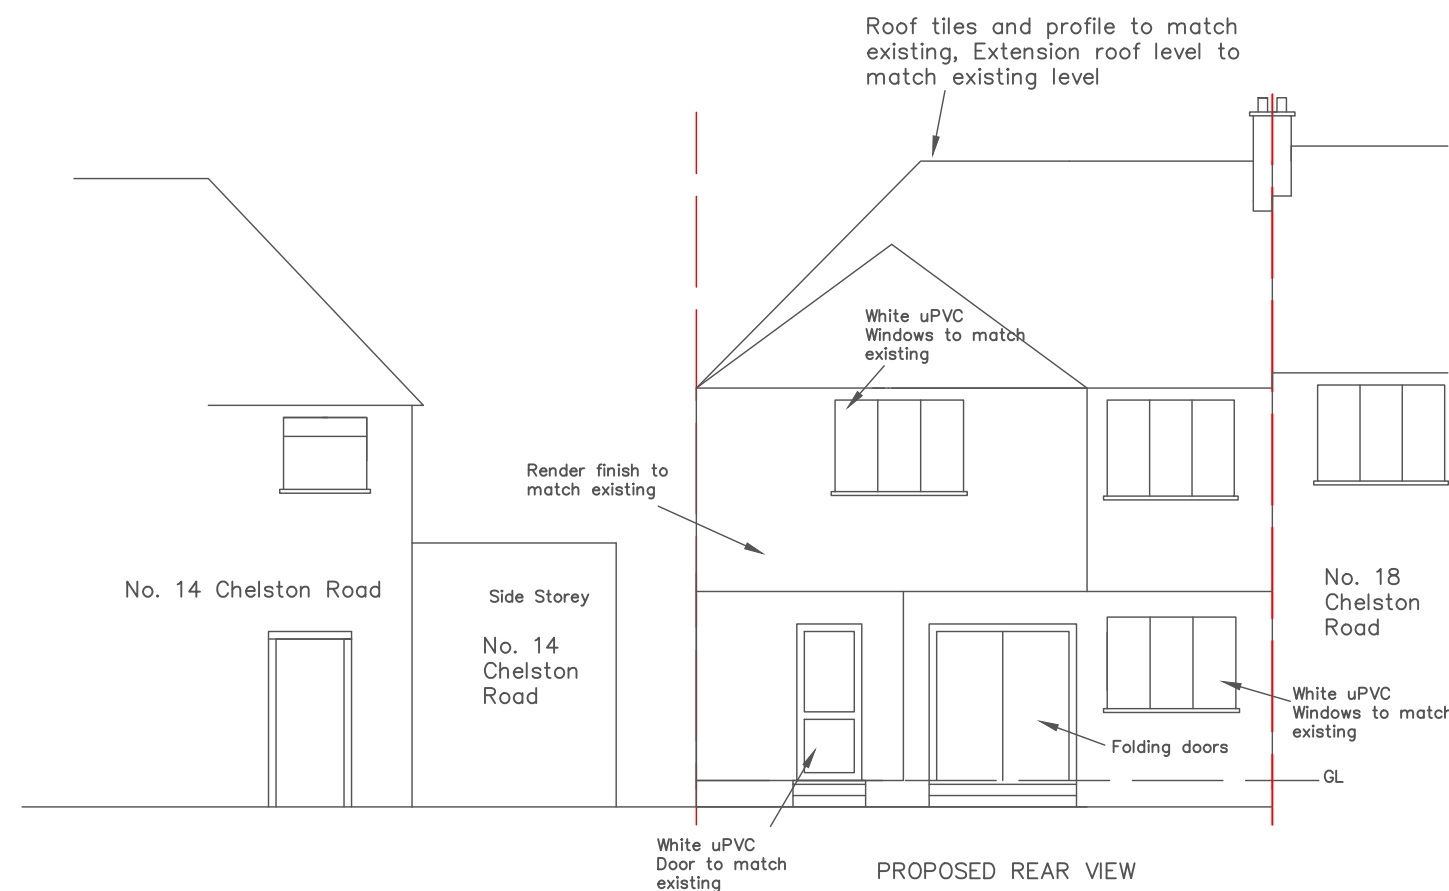

PROPOSED REAR VIEW

Project

16 CHELSTON ROAD
RUISLIP MANOR
HA4 9SB

Scale

1:100 @A3

Date

14 Mar 2022

Drawing

Proposed Front and
Rear Elevations

Drawing No

ATH-06

Drawn By

KISHAN BHUDIA MSc BEng

Page

6