



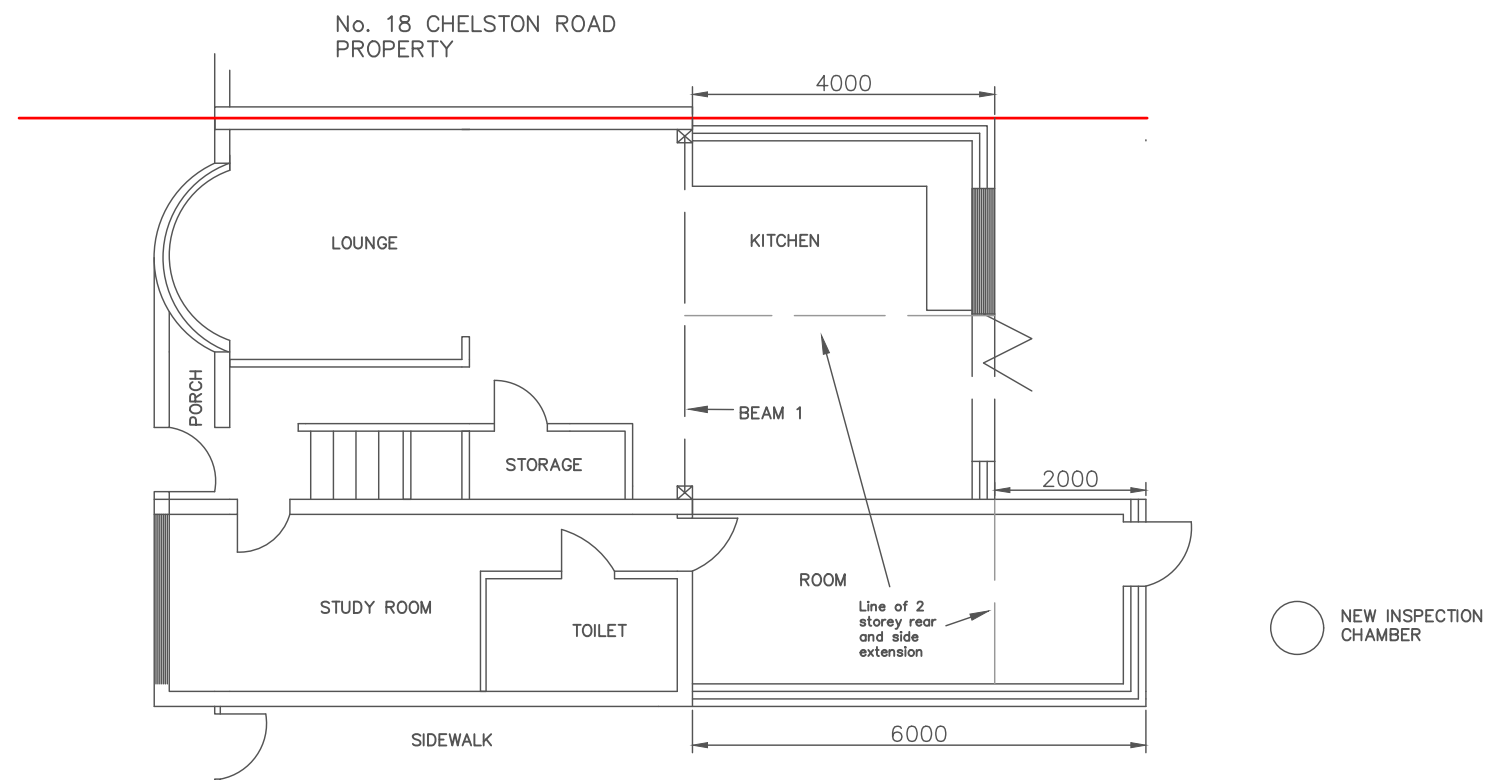

PROPOSED GROUND FLOOR PLAN

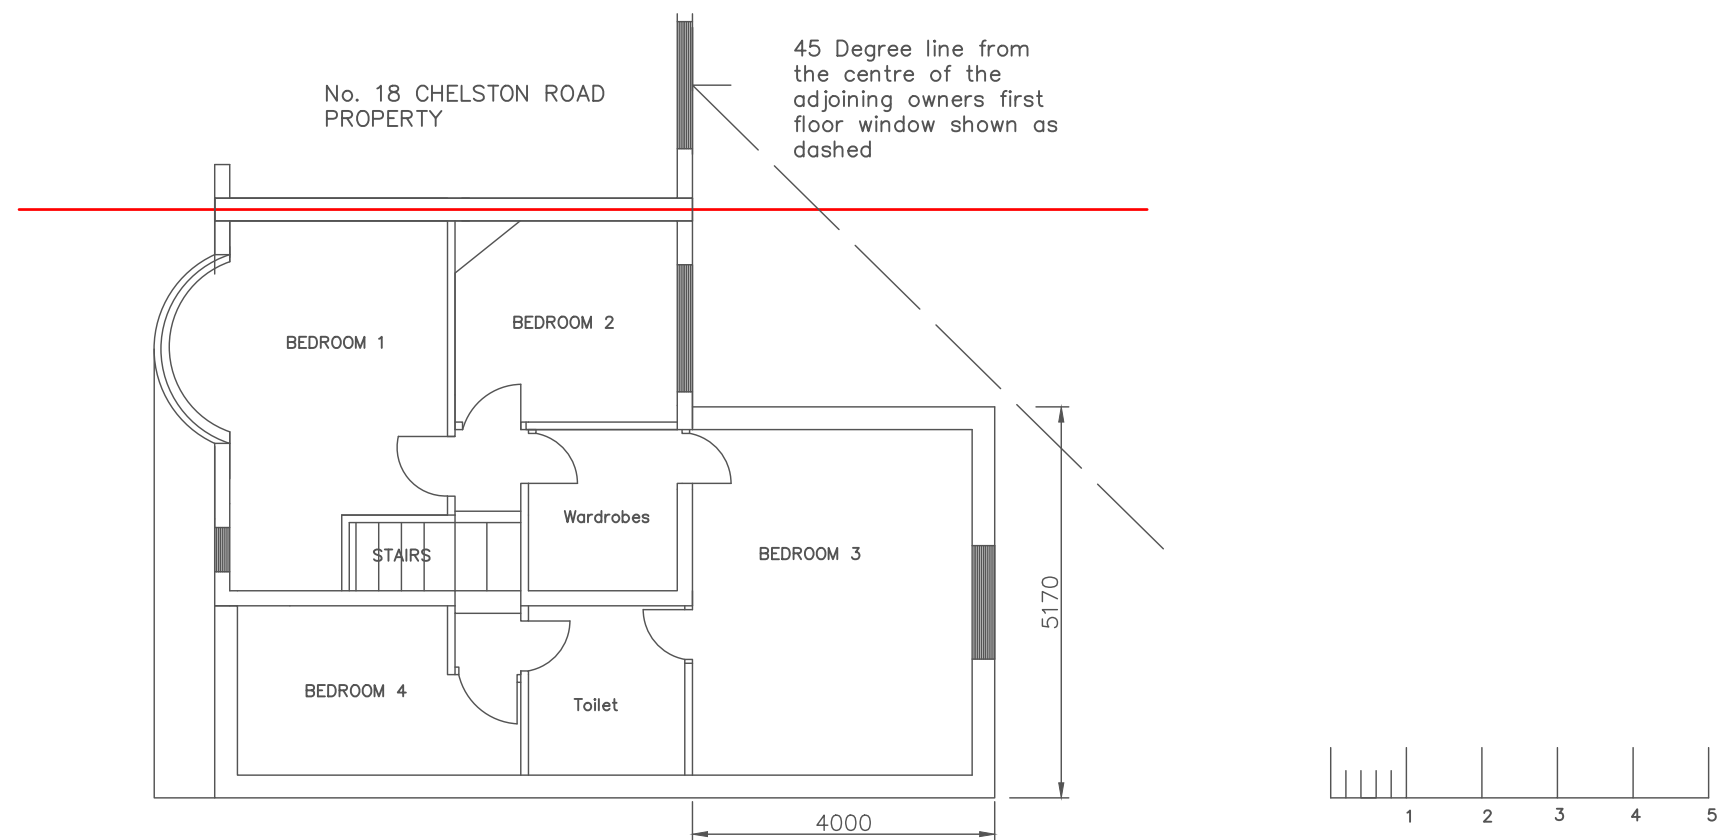

PROPOSED FIRST FLOOR PLAN

Project

16 CHELSTON ROAD
RUISLIP MANOR
HA4 9SB

Scale
1:100 @A3

Date
16 Oct 2021

Drawing

Proposed Floor Plans

Drawing No

ATH-04

Drawn By

KISHAN BHUDIA MSc BEng

Page

4