



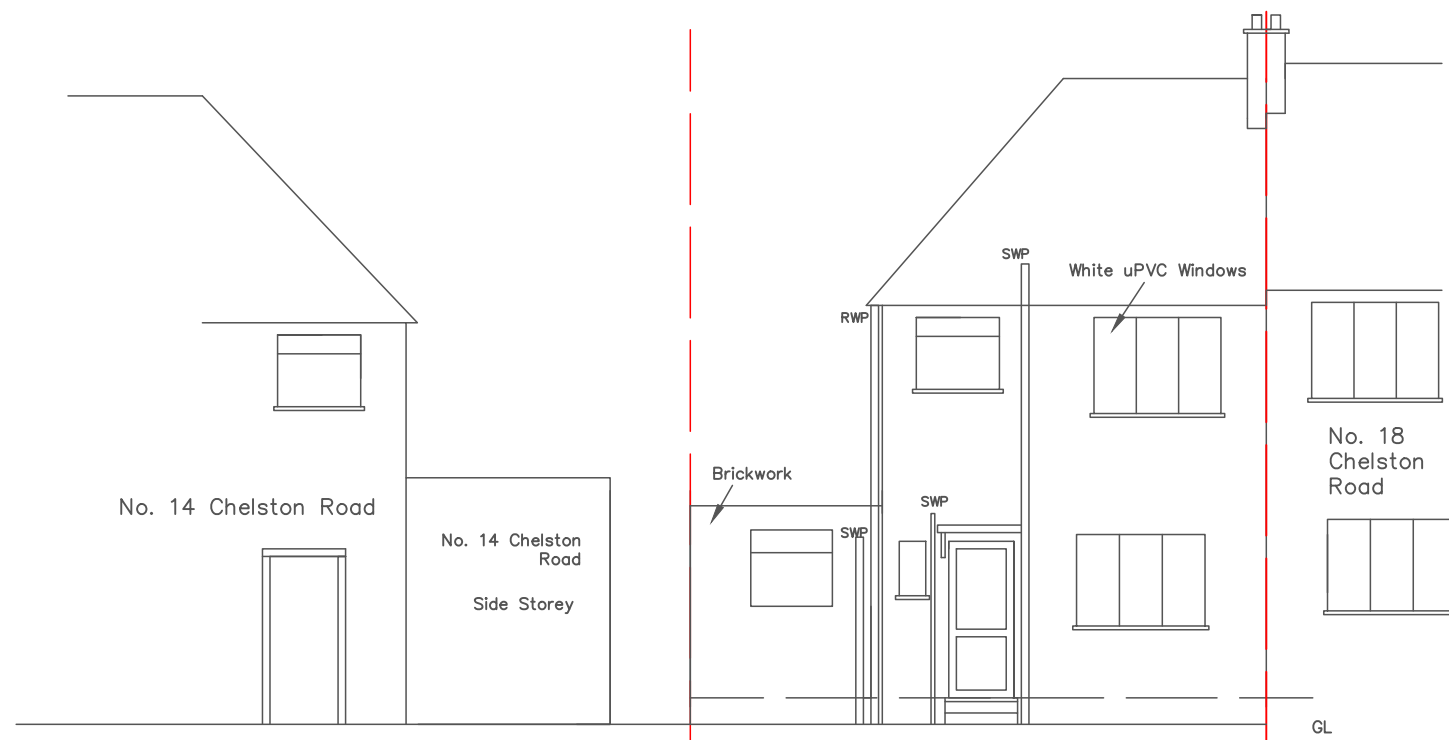

EXISTING FRONT VIEW

 

EXISTING REAR VIEW

Project
16 CHELSTON ROAD
RUISLIP MANOR
HA4 9SB

Scale
1:100 @A3

Date
19 May 2023

Drawing
Existing Front and
Rear Elevation

Drawing No
DWG02

Drawn By
KISHAN BHUDIA MSc BEng

Page
2