


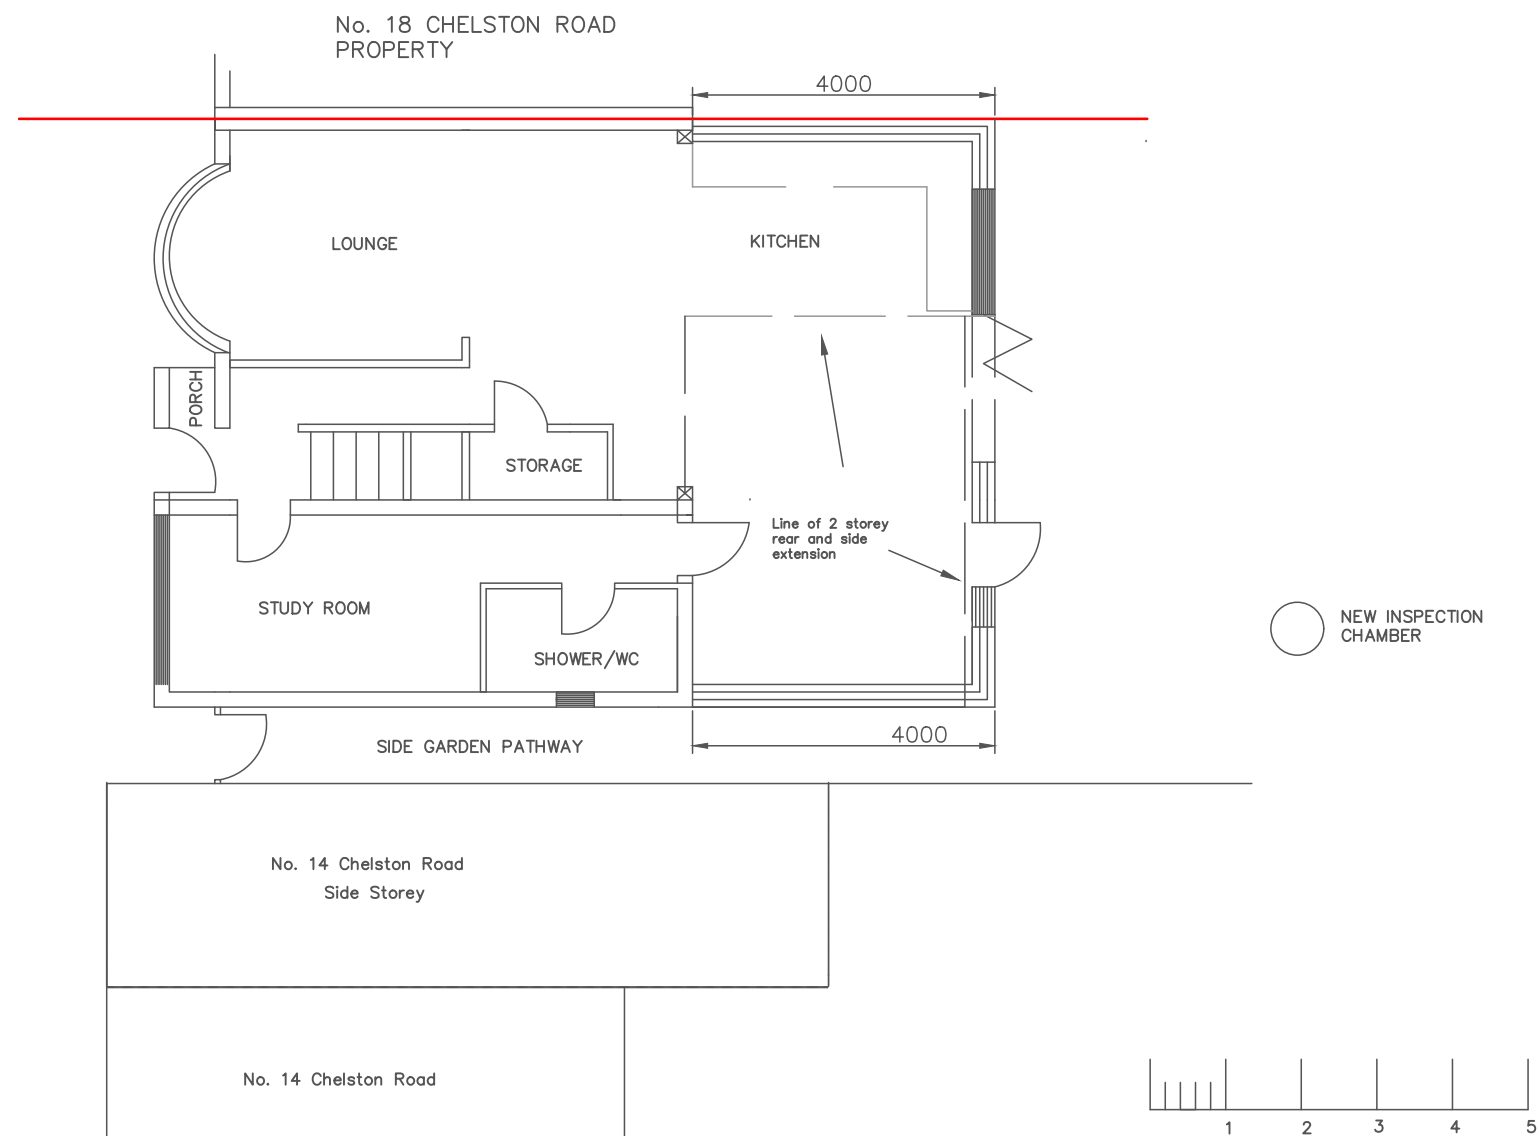

Project

16 CHELSTON ROAD
RUISLIP MANOR
HA4 9SB

Scale
1:100 @A3

Date
19 May 2023

Drawing
Proposed Floor Plans

Drawing No
DWGO4

Drawn By
KISHAN BHUDIA MSc BEng

Page
4