


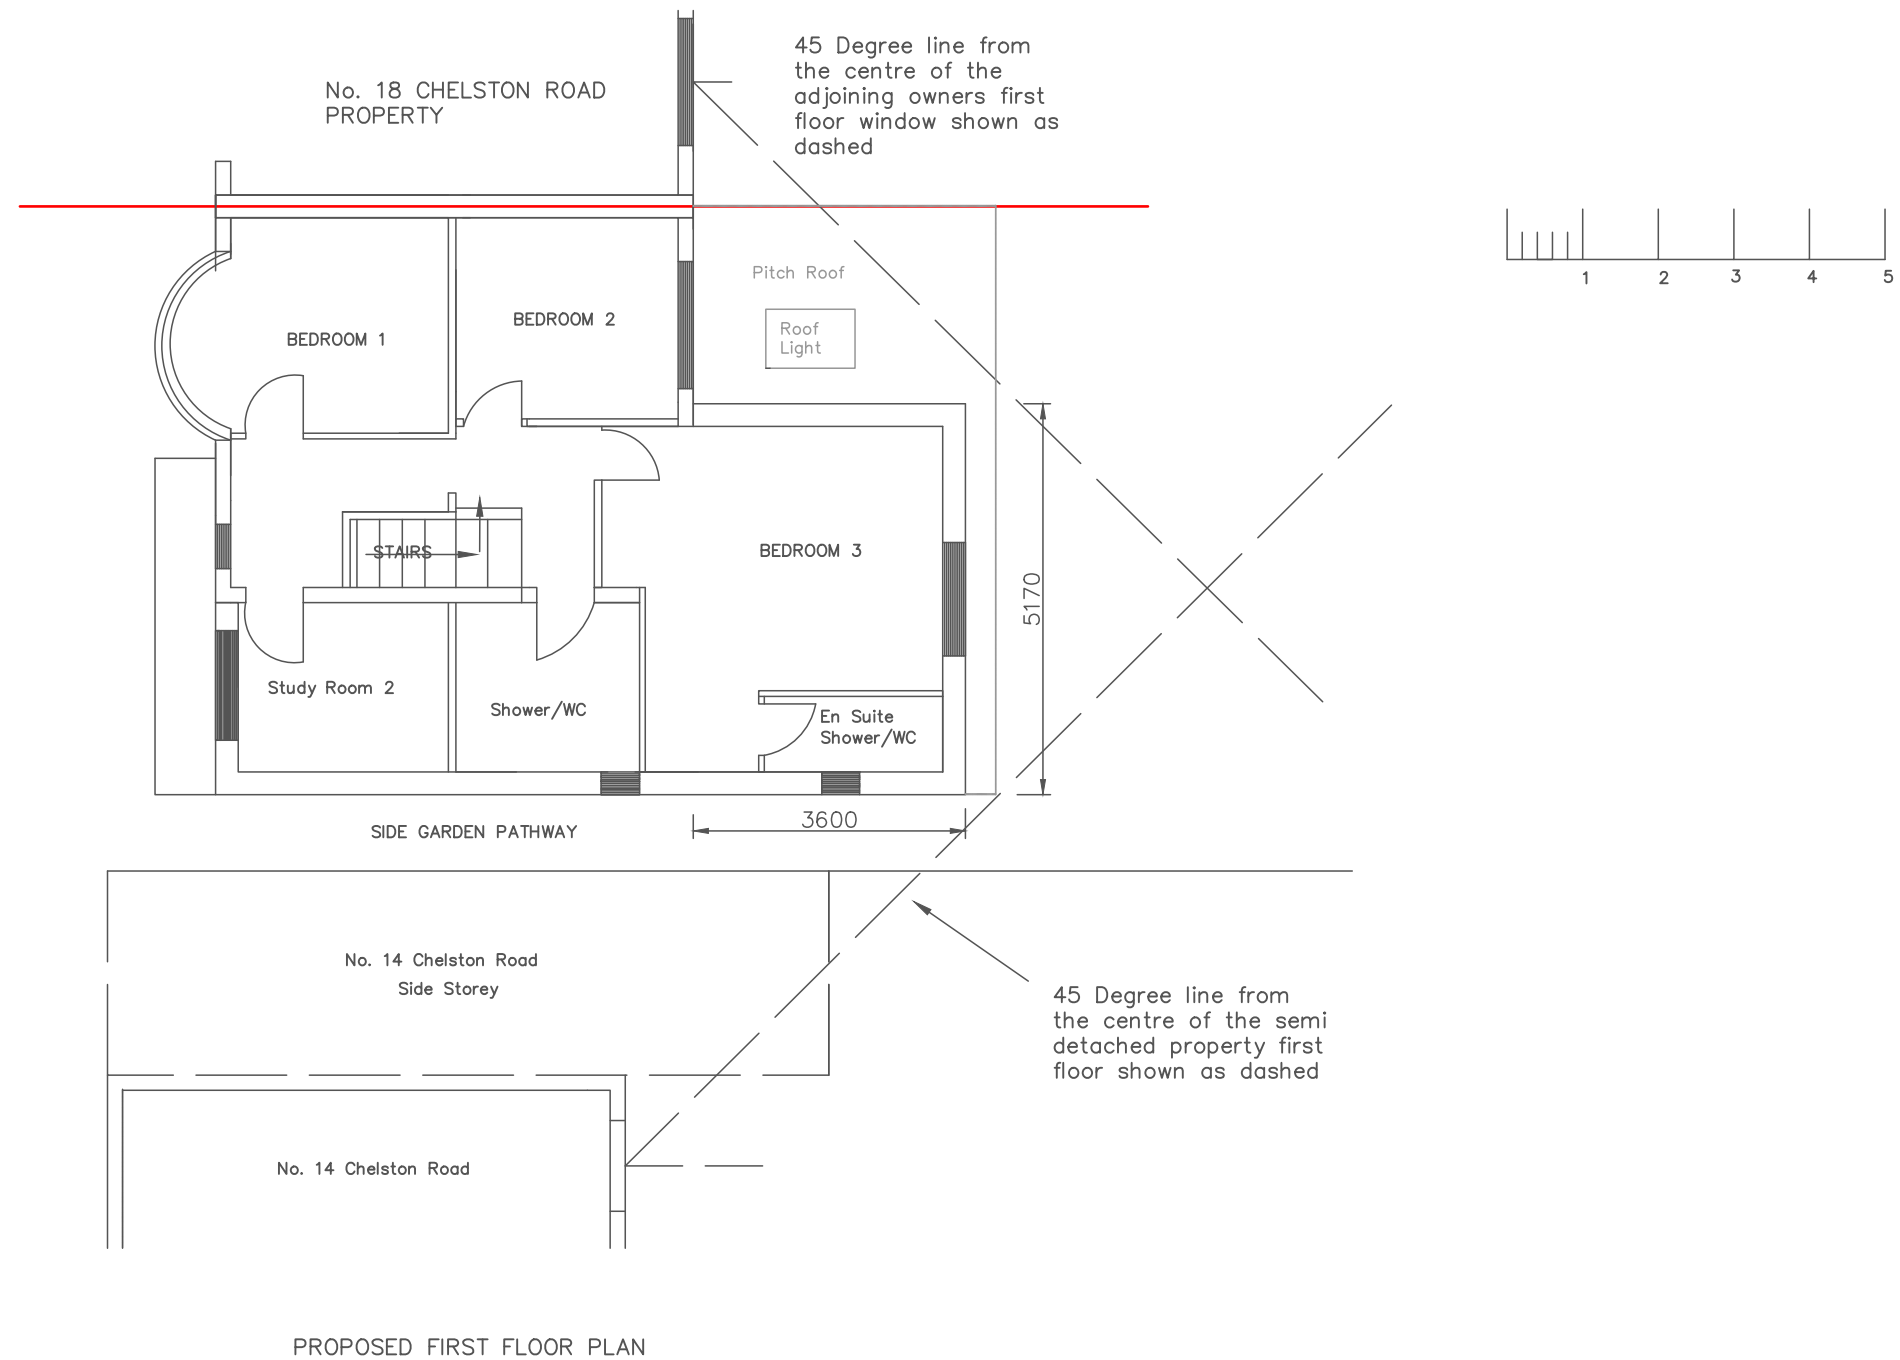

|                                              |             |
|----------------------------------------------|-------------|
| Project                                      |             |
| 16 CHELSTON ROAD<br>RUISLIP MANOR<br>HA4 9SB |             |
| Scale                                        | Date        |
| 1:100 @A3                                    | 19 May 2023 |
| Drawing                                      |             |
| Proposed Floor Plans                         |             |
| Drawing No                                   |             |
| DWG05                                        |             |
| Drawn By                                     |             |
| KISHAN BHUDIA MSc BEng                       |             |
| Page                                         | 5           |